


ORIGINAL SURVEY	SURVEYED	BY	DATE
NOTE BOOK	PLOTTED		
	TEMPLATE		
	AREAS		
	CHECKED		

FINAL SURVEY	SURVEYED	BY	DATE
NOTE BOOK	PLOTTED		
	TEMPLATE		
	AREAS		
	CHECKED		

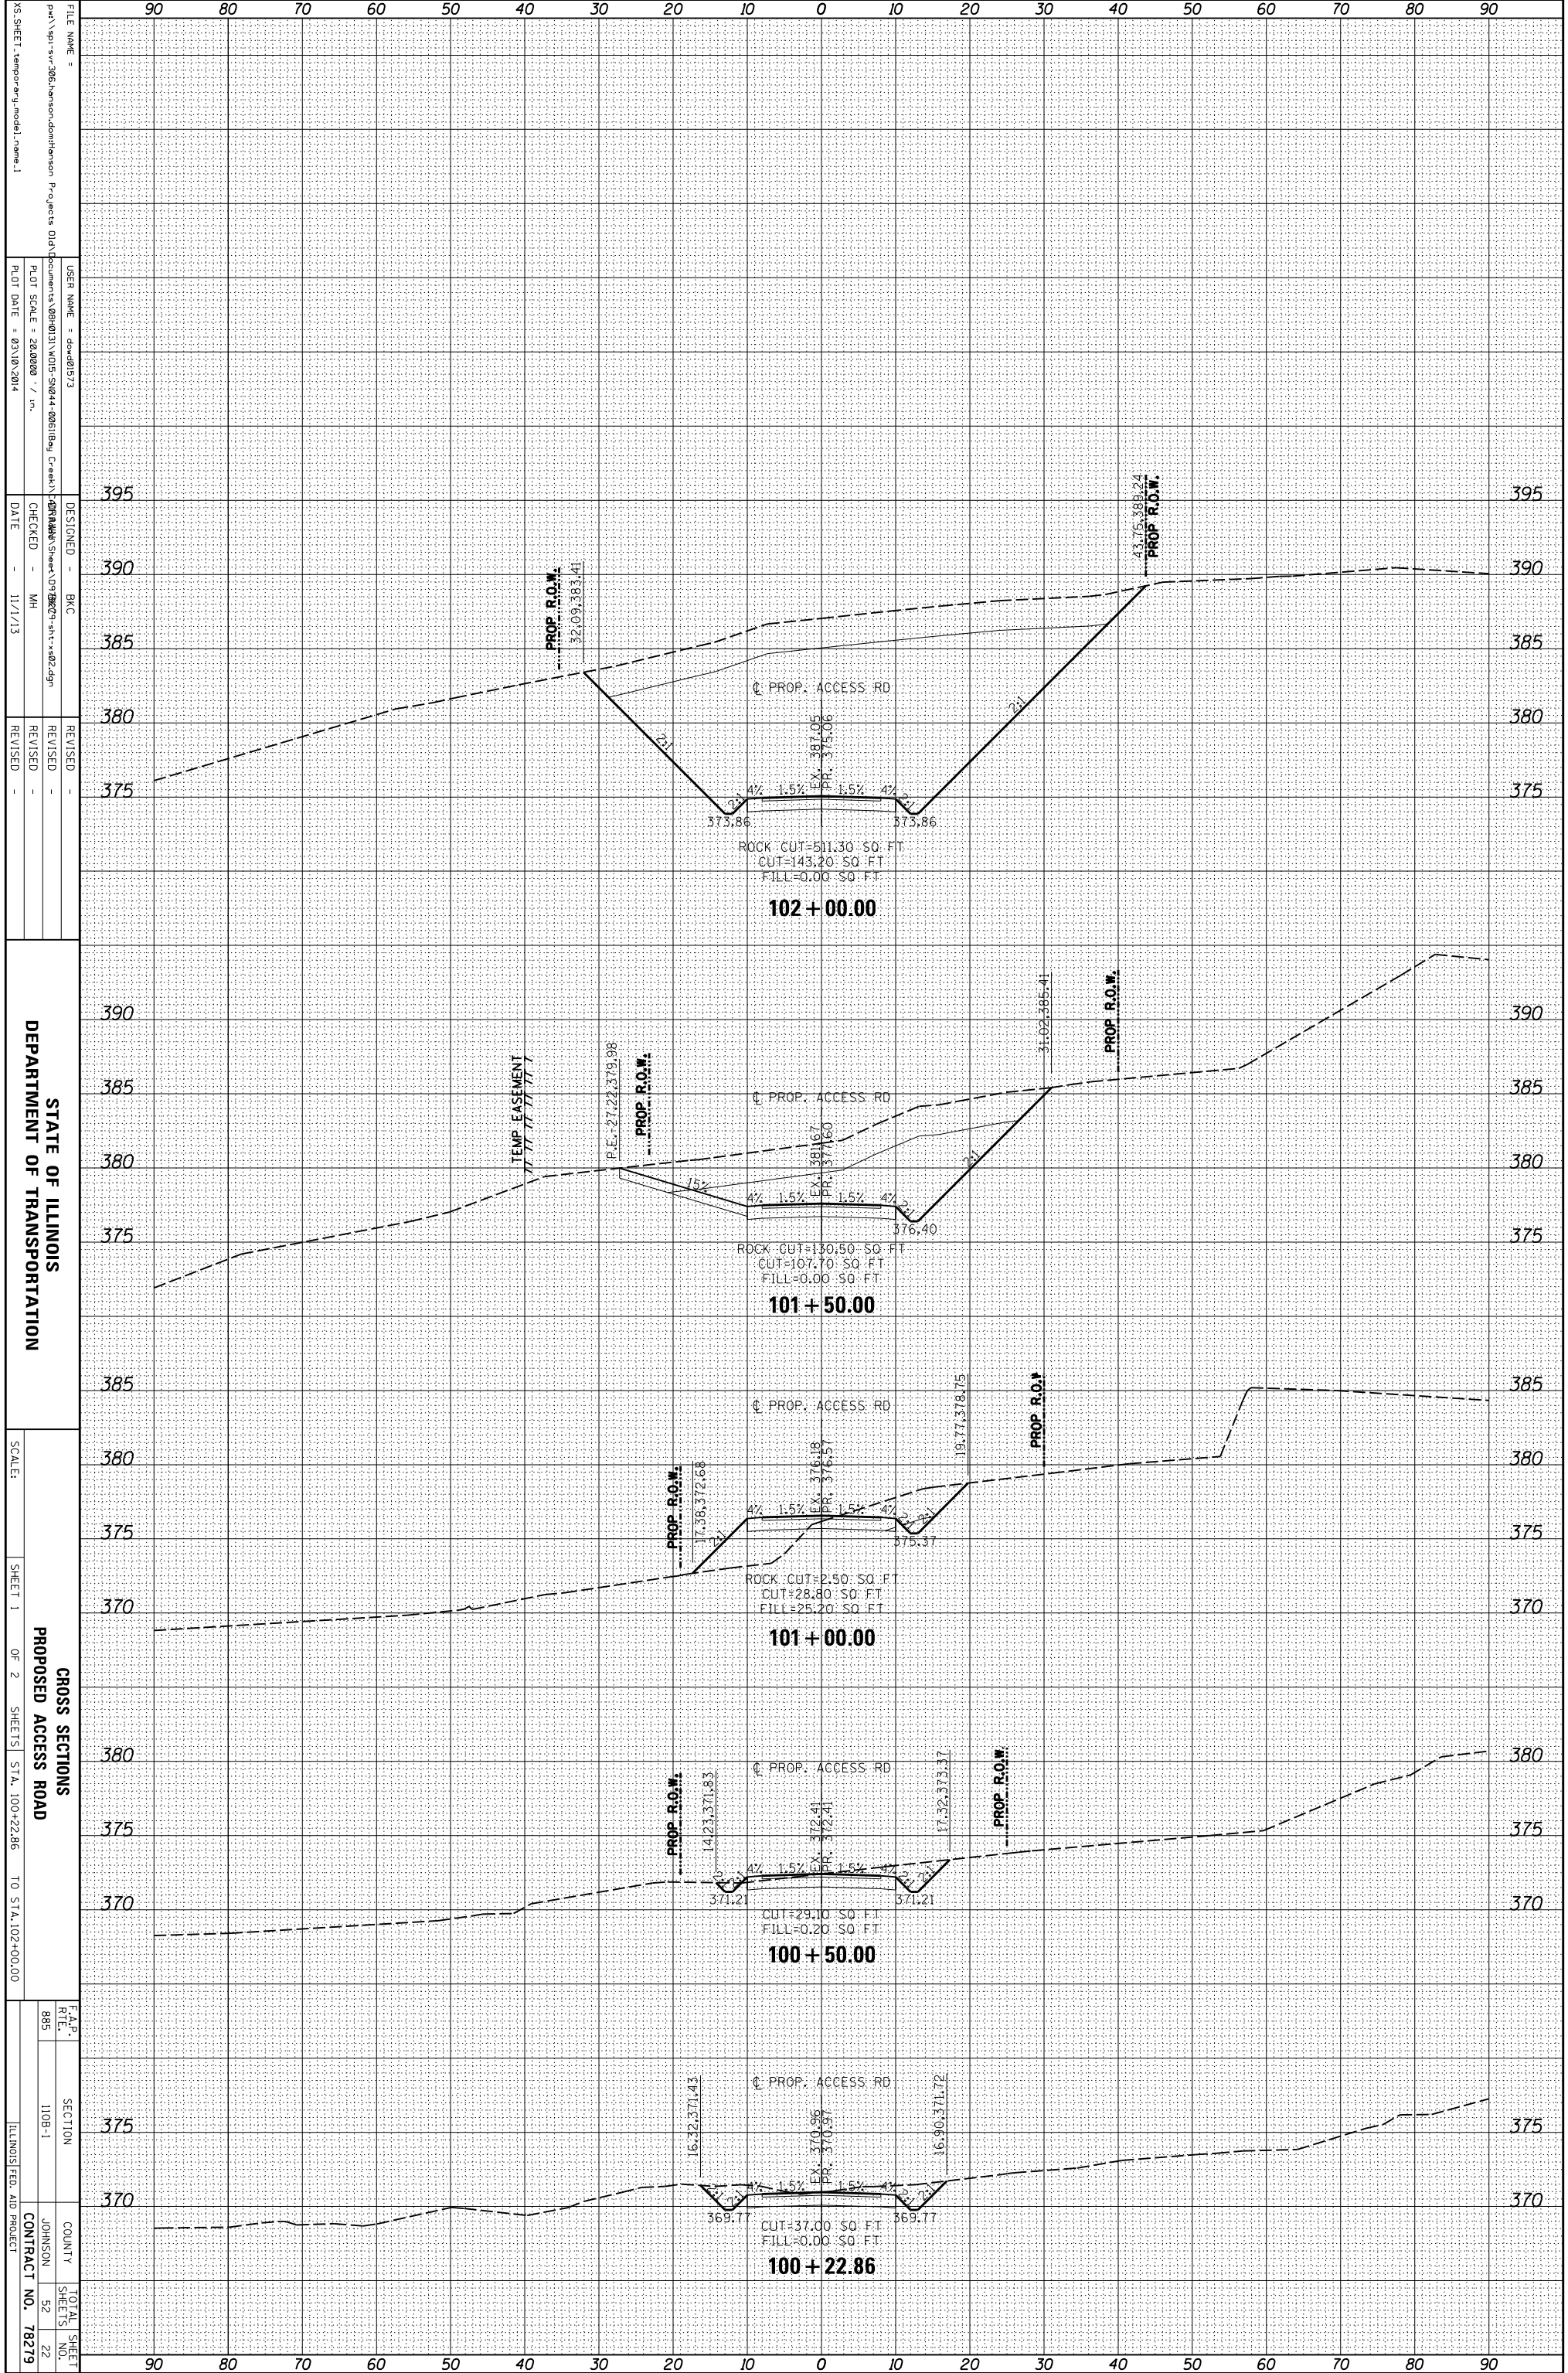

FILE NAME =
 USER NAME =
 PLOT SCALE =
 PLOT DATE =

DESIGNED BY
 CHECKED BY
 DATE

REVISIONS
 REVISION NO.
 REVISION DATE

STATE OF ILLINOIS
 DEPARTMENT OF TRANSPORTATION
 CROSS SECTIONS
 PROPOSED ACCESS ROAD
 SHEET 1 OF 2 SHEETS STA. 100+22.86 TO STA. 102+00.00
 F.A.P. R.T.E. 885
 SECTION 110B-1
 COUNTY JOHNSON
 CONTRACT NO. 78279
 TOTAL SHEET NO. 52
 SHEET NO. 22