


**LEGEND**

● 607.10	PROPOSED ELEVATION
○ 606.60	EXISTING ELEVATION

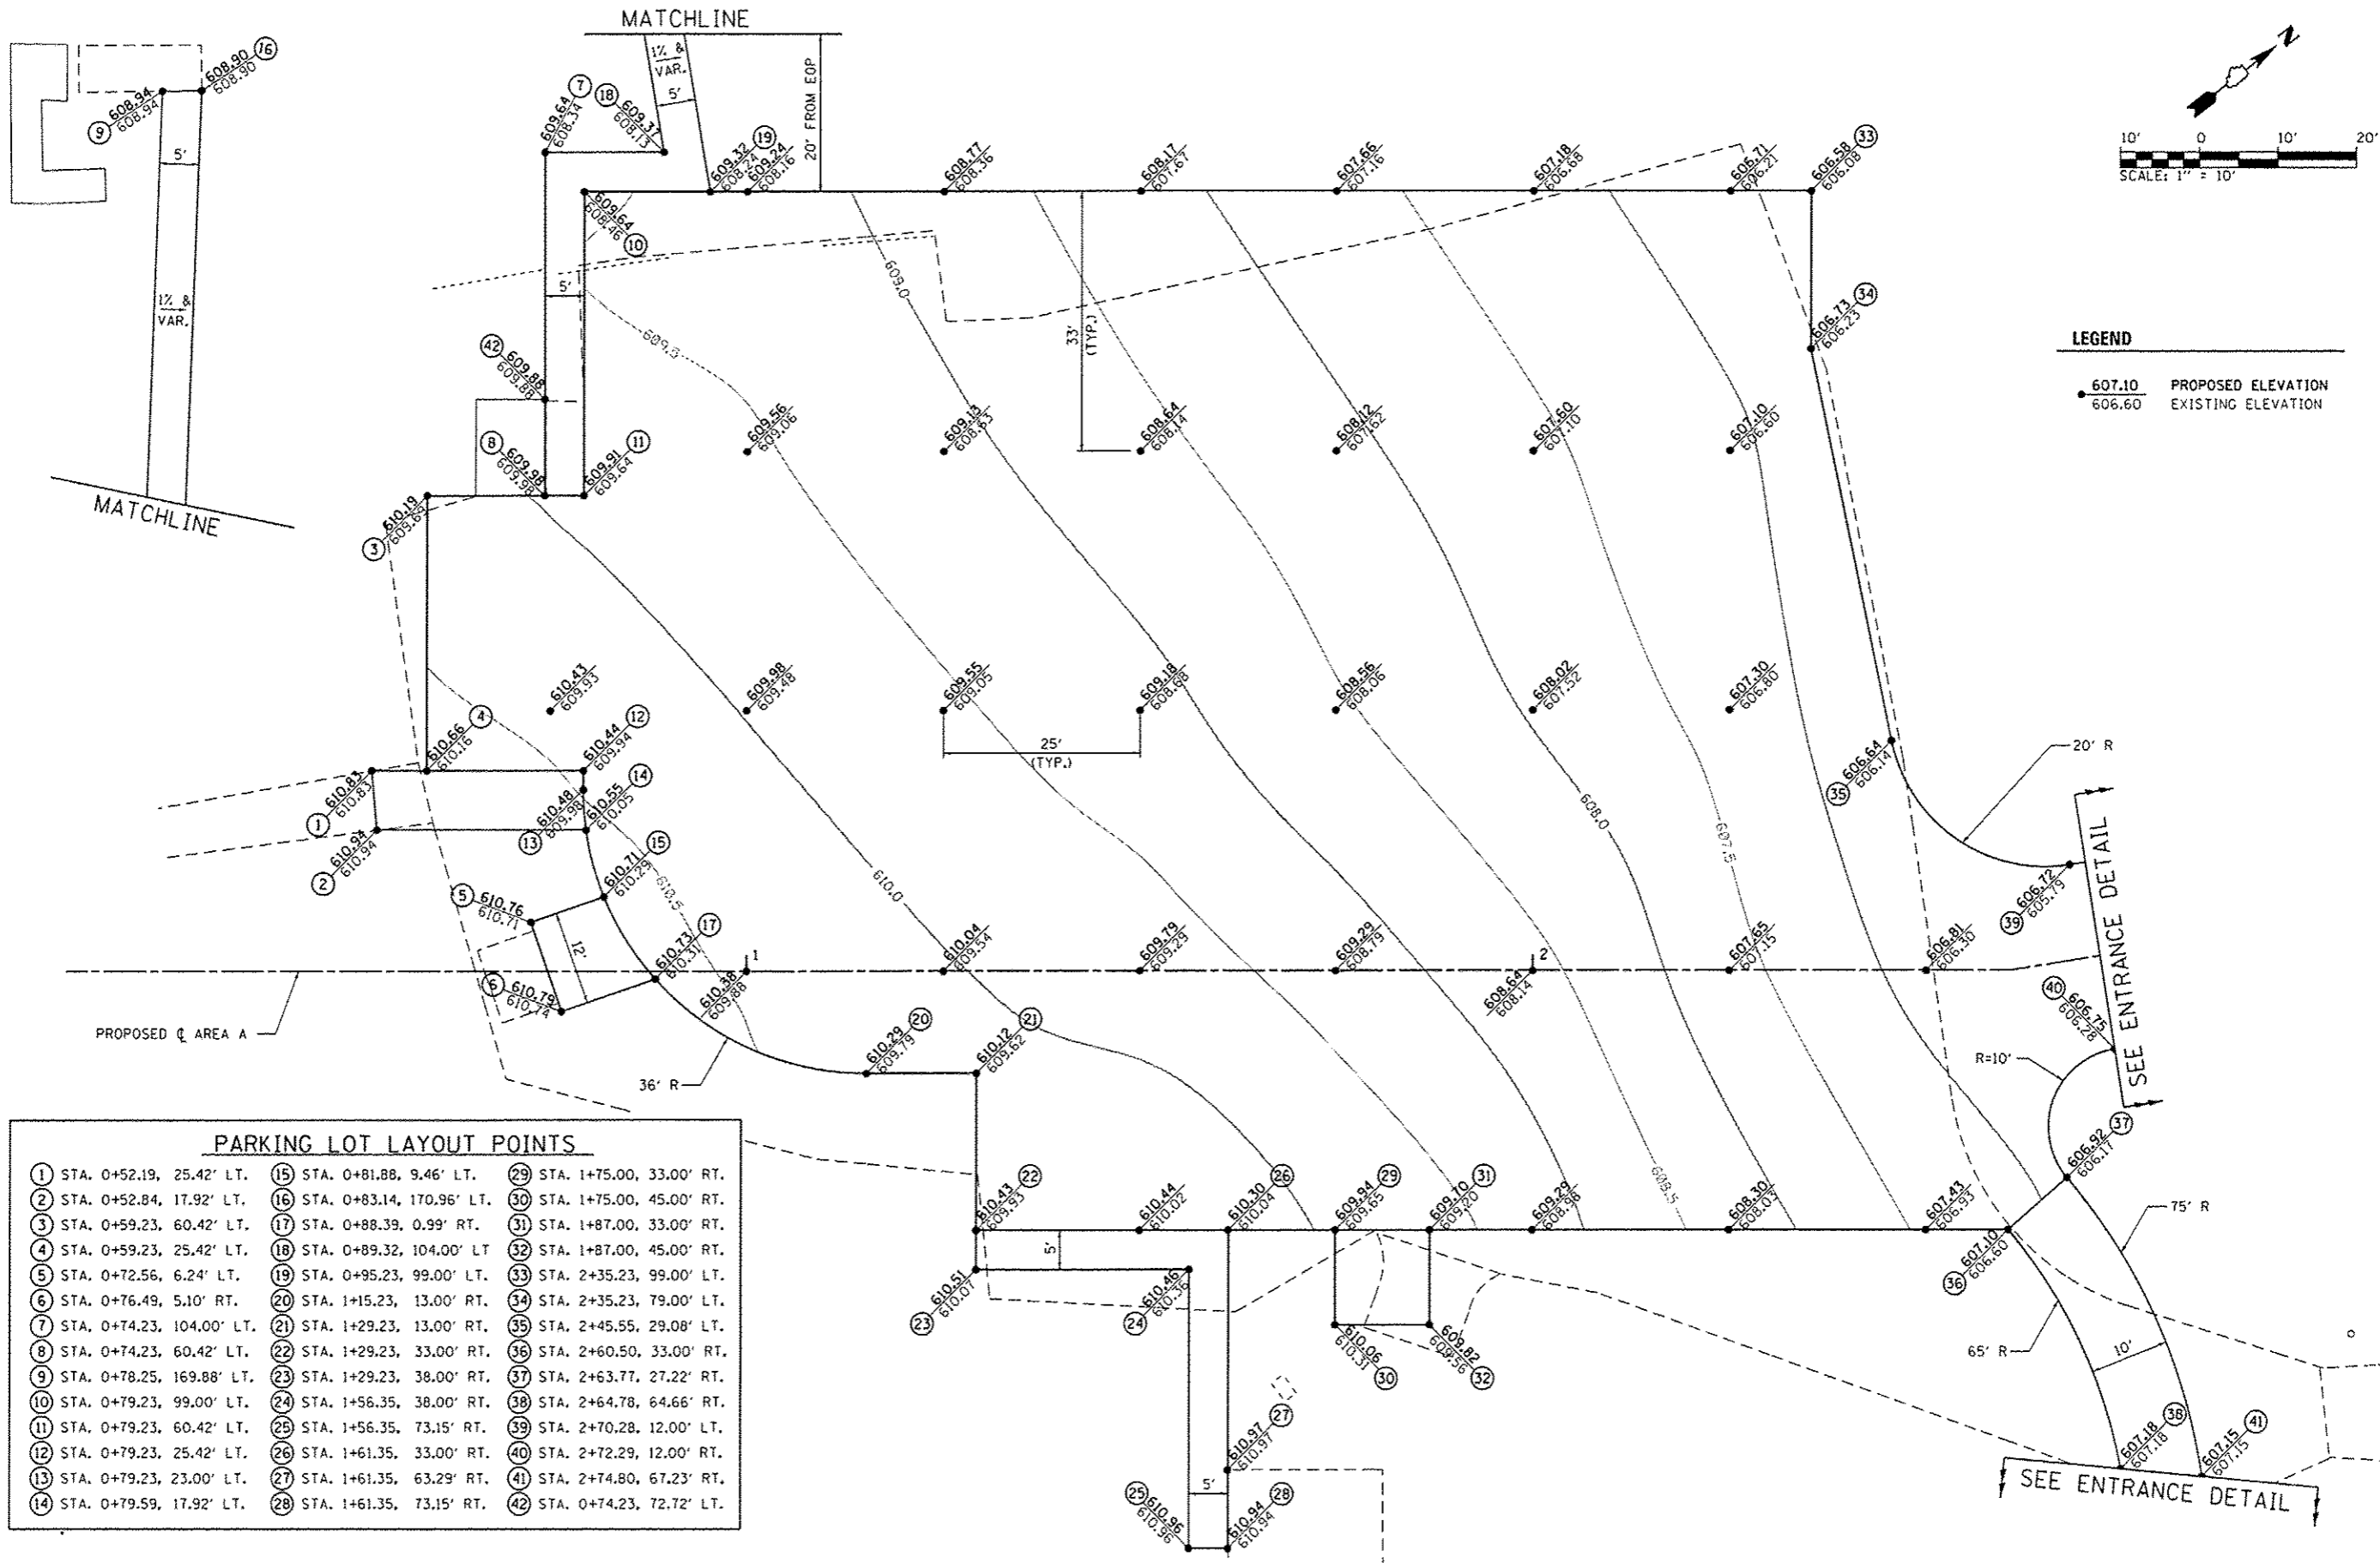

**PARKING LOT LAYOUT POINTS**

① STA. 0+52.19, 25.42' LT.	⑩ STA. 0+79.23, 99.00' LT.	⑲ STA. 1+56.35, 73.15' RT.
② STA. 0+52.84, 17.92' LT.	⑪ STA. 0+79.23, 60.42' LT.	⑳ STA. 1+61.35, 33.00' RT.
③ STA. 0+59.23, 60.42' LT.	⑫ STA. 0+79.23, 25.42' LT.	㉑ STA. 1+61.35, 63.29' RT.
④ STA. 0+59.23, 25.42' LT.	⑬ STA. 0+79.23, 23.00' LT.	㉒ STA. 1+61.35, 73.15' RT.
⑤ STA. 0+72.56, 6.24' LT.	⑭ STA. 0+79.59, 17.92' LT.	㉓ STA. 0+74.23, 72.72' LT.
⑥ STA. 0+76.49, 5.10' RT.	⑮ STA. 0+81.88, 9.46' LT.	㉔ STA. 1+75.00, 33.00' RT.
⑦ STA. 0+74.23, 104.00' LT.	⑯ STA. 0+83.14, 170.96' LT.	㉕ STA. 1+75.00, 45.00' RT.
⑧ STA. 0+74.23, 60.42' LT.	⑰ STA. 0+88.39, 0.99' RT.	㉖ STA. 1+87.00, 33.00' RT.
⑨ STA. 0+78.25, 169.88' LT.	⑱ STA. 0+89.32, 104.00' LT.	㉗ STA. 1+87.00, 45.00' RT.
	⑳ STA. 0+95.23, 99.00' LT.	㉘ STA. 2+35.23, 99.00' LT.
	㉑ STA. 1+15.23, 13.00' RT.	㉙ STA. 2+35.23, 79.00' LT.
	㉒ STA. 1+29.23, 13.00' RT.	㉚ STA. 2+45.55, 29.08' LT.
	㉓ STA. 1+29.23, 33.00' RT.	㉛ STA. 2+60.50, 33.00' RT.
	㉔ STA. 1+29.23, 38.00' RT.	㉜ STA. 2+63.77, 27.22' RT.
	㉕ STA. 1+56.35, 38.00' RT.	㉝ STA. 2+64.78, 64.66' RT.
	㉖ STA. 1+56.35, 73.15' RT.	㉞ STA. 2+70.28, 12.00' LT.
	㉗ STA. 1+61.35, 33.00' RT.	㉟ STA. 2+72.29, 12.00' RT.
	㉘ STA. 1+61.35, 63.29' RT.	㊱ STA. 2+74.80, 67.23' RT.
	㉙ STA. 1+61.35, 73.15' RT.	㊲ STA. 0+74.23, 72.72' LT.
	㉚ STA. 0+74.23, 72.72' LT.	