


ORIGINAL SURVEY	SURVEYED	BY	DATE
NOTE BOOK	PLOTTED		
	TEMPLATE		
	AREAS		
	CHECKED		

FINAL SURVEY	SURVEYED	BY	DATE
NOTE BOOK	PLOTTED		
	TEMPLATE		
	AREAS		
	CHECKED		

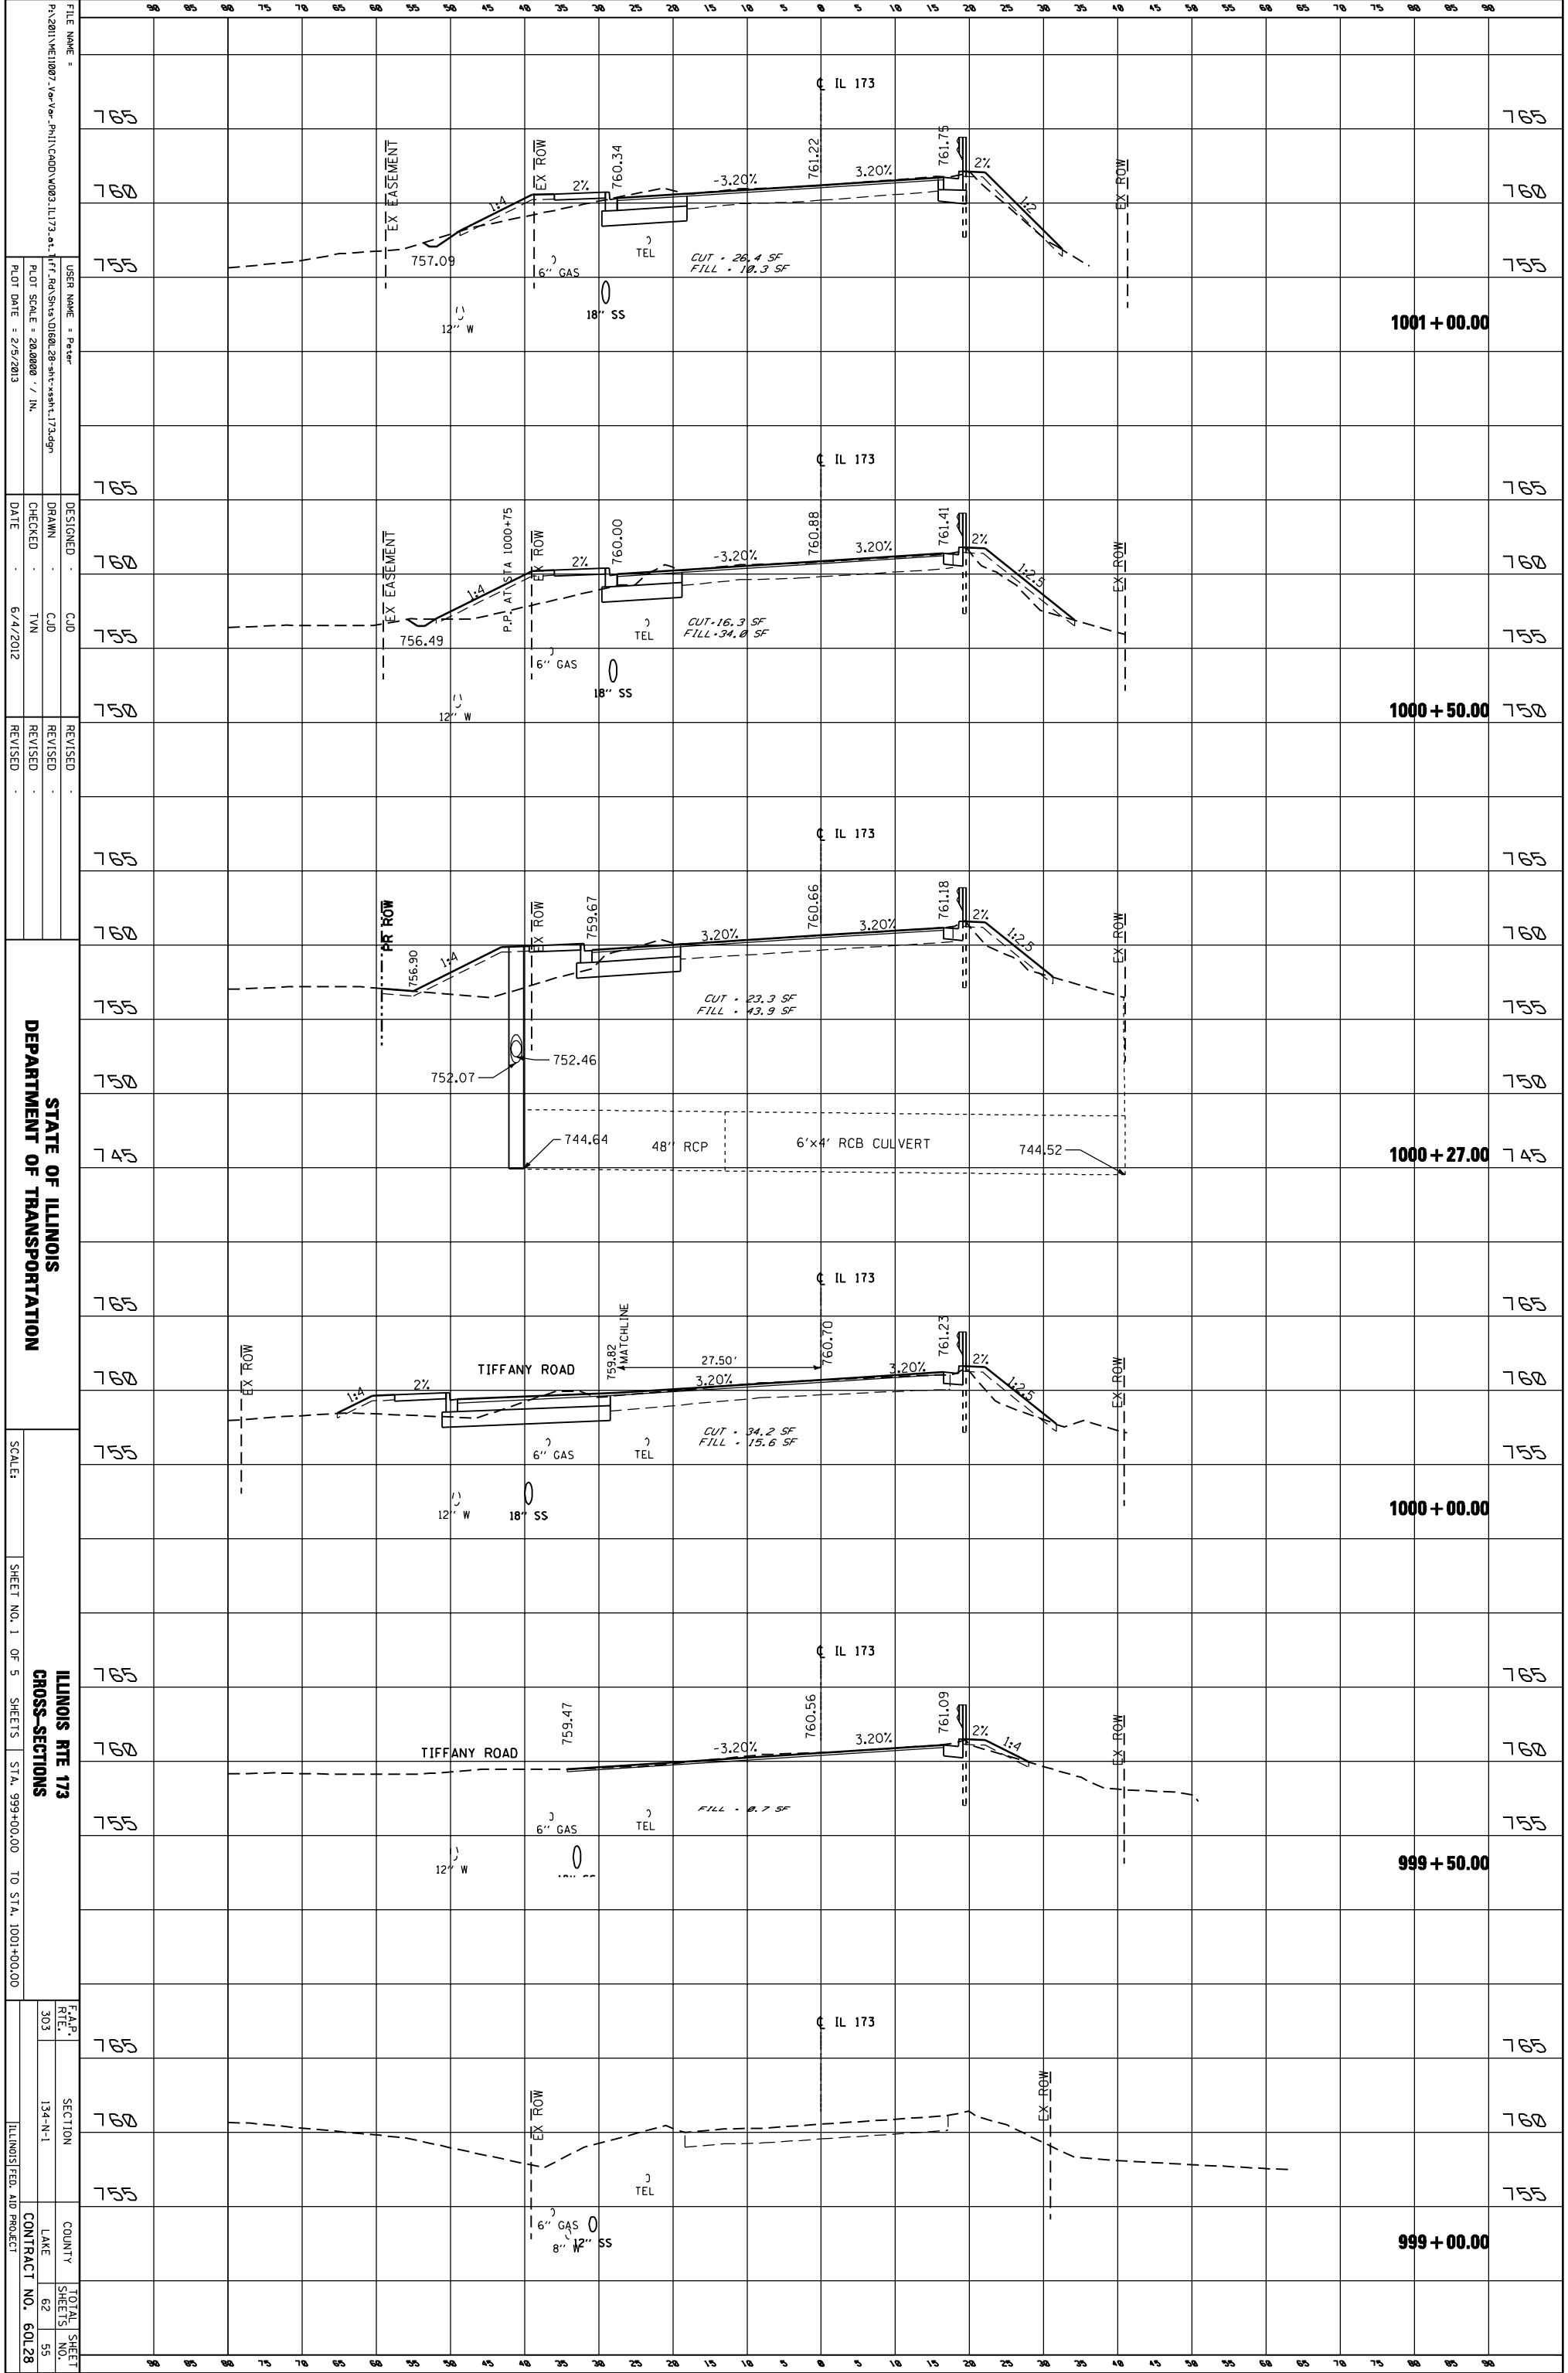

FILE NAME: P:\2011\110807\_Via\_Ver\_Plan\CADD\003\_IL173.dwg  
 USER NAME: Peter  
 PLOT SCALE: 20,000 / IN.  
 PLOT DATE: 2/5/2013

DESIGNED: CJD  
 DRAWN: CJD  
 CHECKED: TVN  
 DATE: 6/4/2012

REVISIONS:

STATE OF ILLINOIS  
 DEPARTMENT OF TRANSPORTATION

SCALE: SHEET NO. 1 OF 5 SHEETS STA. 999+00.00 TO STA. 1001+00.00

ILLINOIS RTE 173  
 CROSS-SECTIONS

F.A.P. 303 SECTION 134-N-1 COUNTY LAKE CONTRACT NO. 60L28

TOTAL SHEET NO. 55