


ORIGINAL SURVEY	SURVEYED	BY	DATE
NOTE BOOK	PLOTTED		
	TEMPLATE		
	AREAS		
	CHECKED		

FINAL SURVEY	SURVEYED	BY	DATE
NOTE BOOK	PLOTTED		
	TEMPLATE		
	AREAS		
	CHECKED		

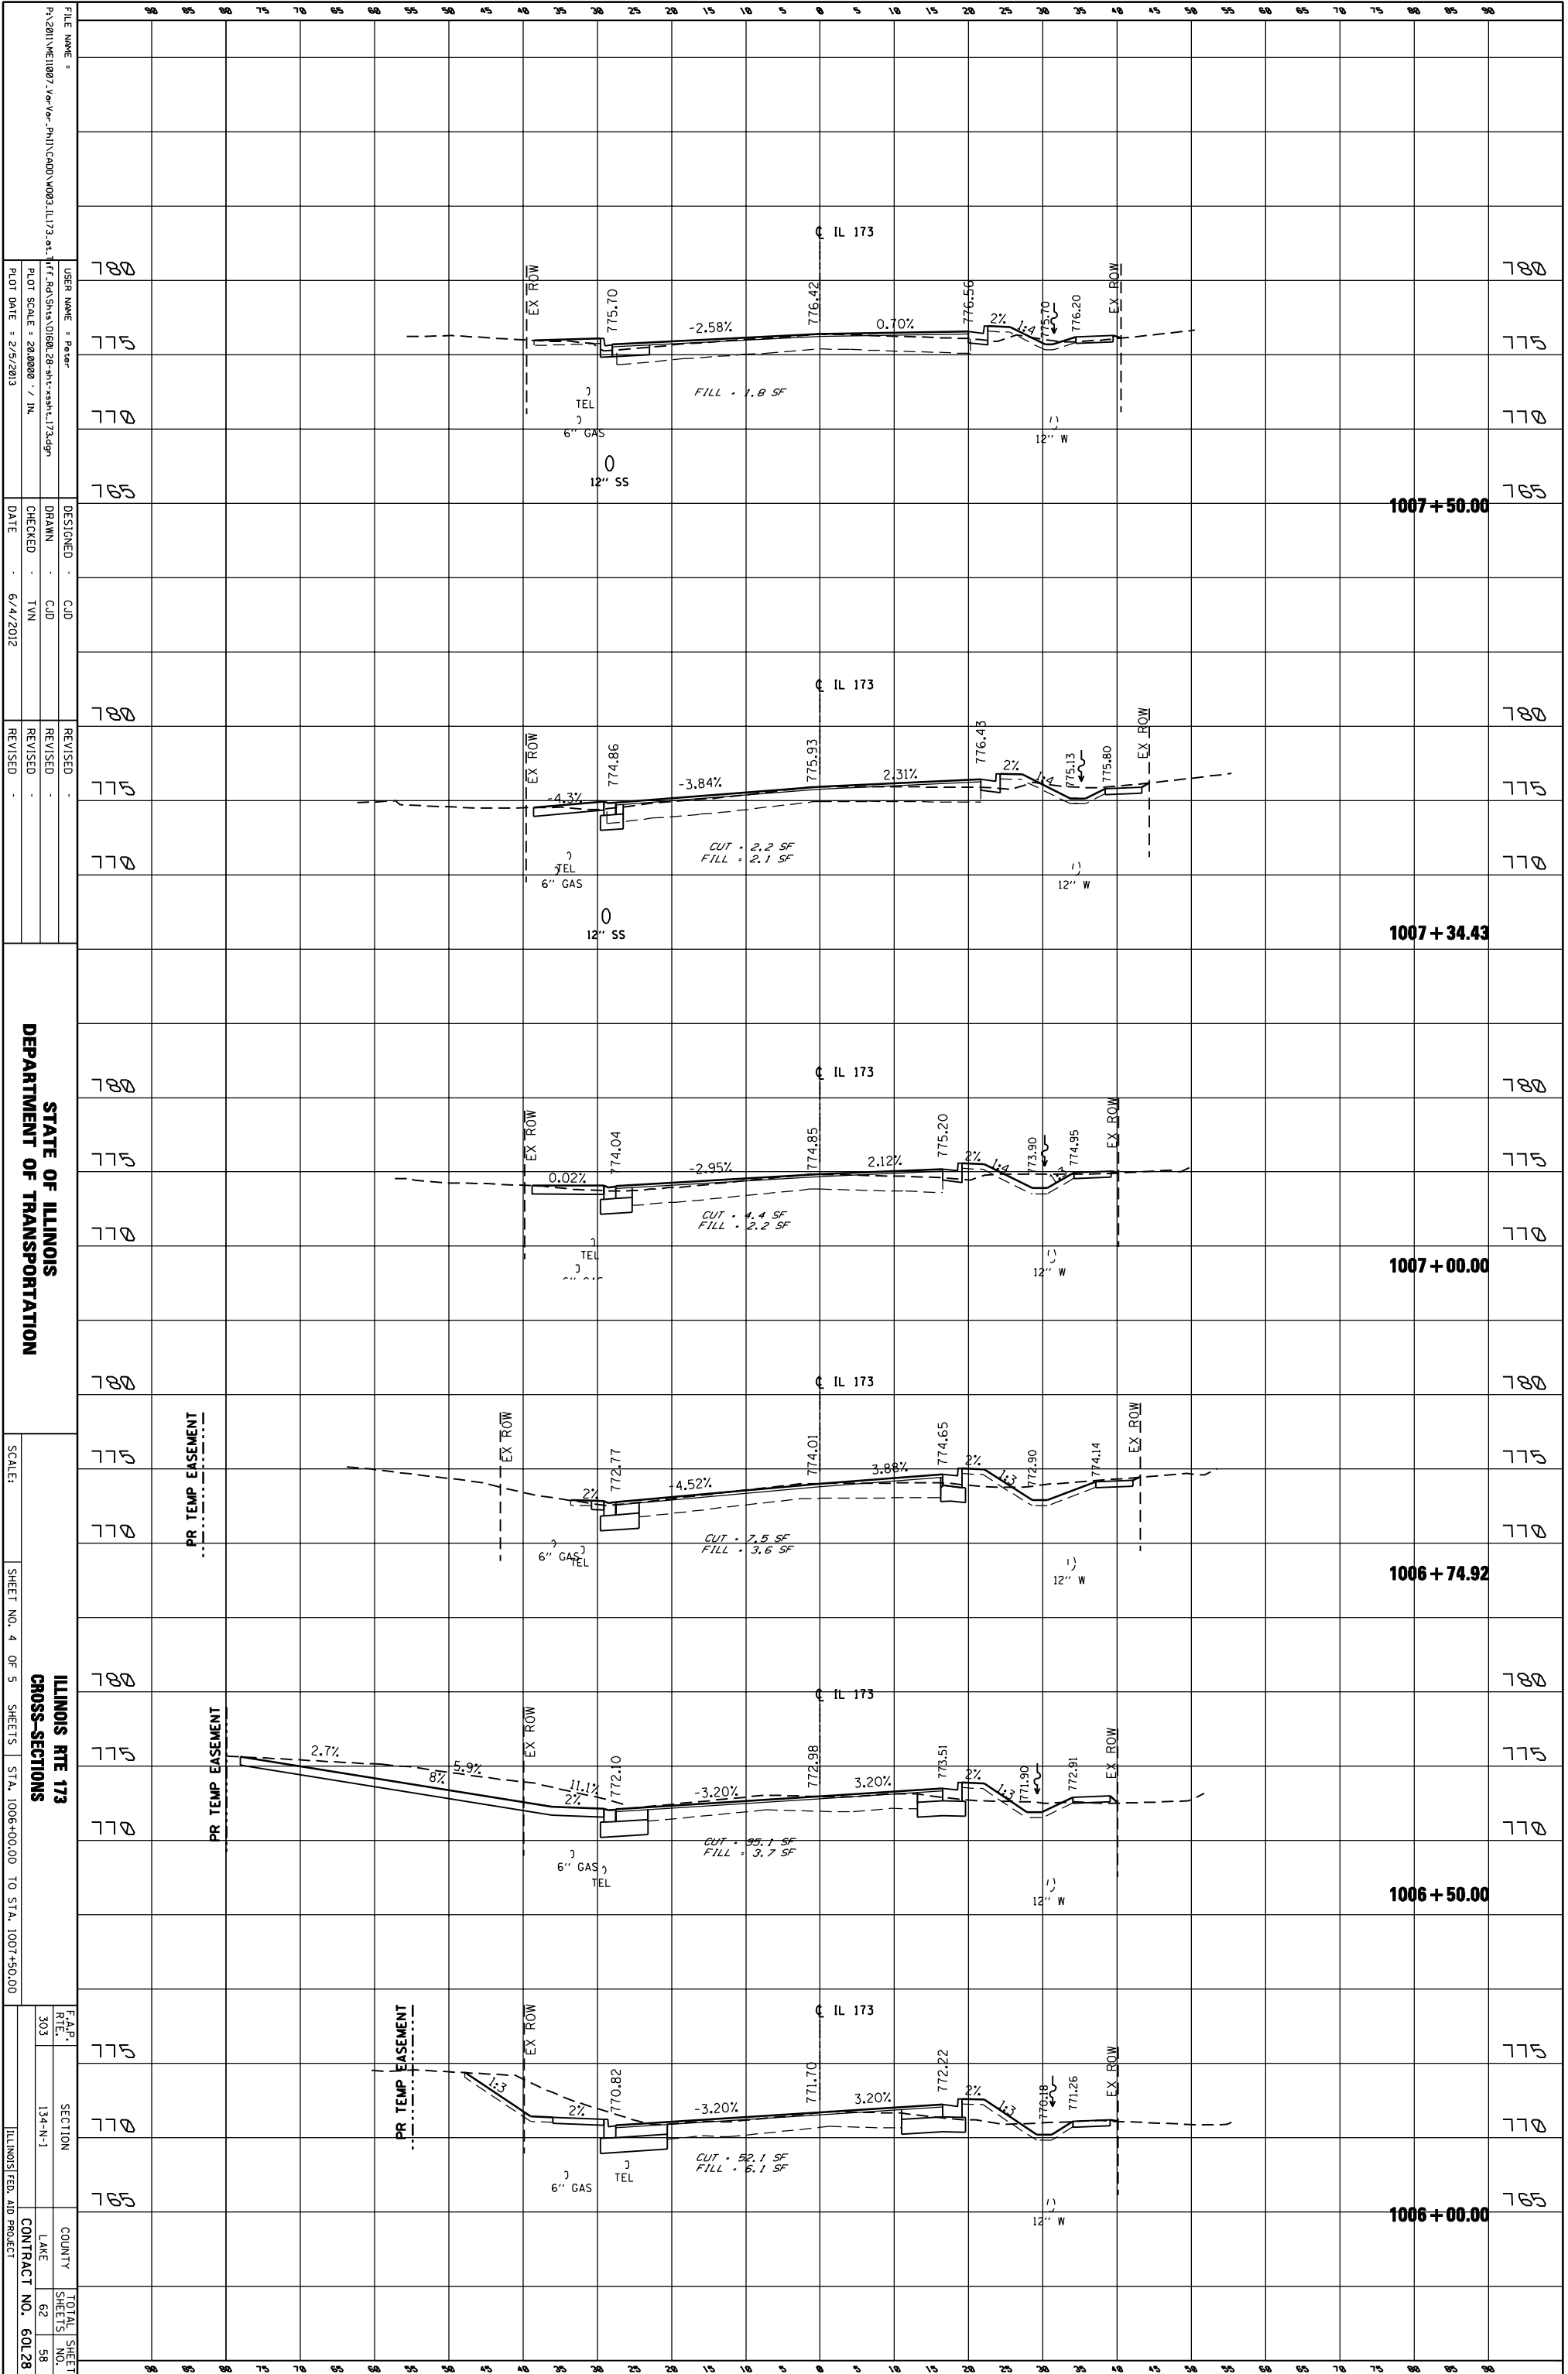

FILE NAME = P:\2011\1007_Ver_Ver_Plan\CADD\1003_IL173.dwg
 USER NAME = Peter
 DRAWN = CJD
 CHECKED = TNV
 DATE = 6/4/2012

DESIGNED = CJD
 REVISIONS:
 REVISION NO. 1
 REVISION DATE

STATE OF ILLINOIS
 DEPARTMENT OF TRANSPORTATION
 SCALE: SHEET NO. 4 OF 5 SHEETS STA. 1006+00.00 TO STA. 1007+50.00

ILLINOIS RTE 173
 CROSS-SECTIONS
 TOTAL SHEET NO. 60/28
 CONTRACT NO. 60L28