


ORIGINAL SURVEY	SURVEYED	BY	DATE
NOTE BOOK	PLOTTED		
	TEMPLATE		
	AREAS		
	CHECKED		

FINAL SURVEY	SURVEYED	BY	DATE
NOTE BOOK	PLOTTED		
	TEMPLATE		
	AREAS		
	CHECKED		

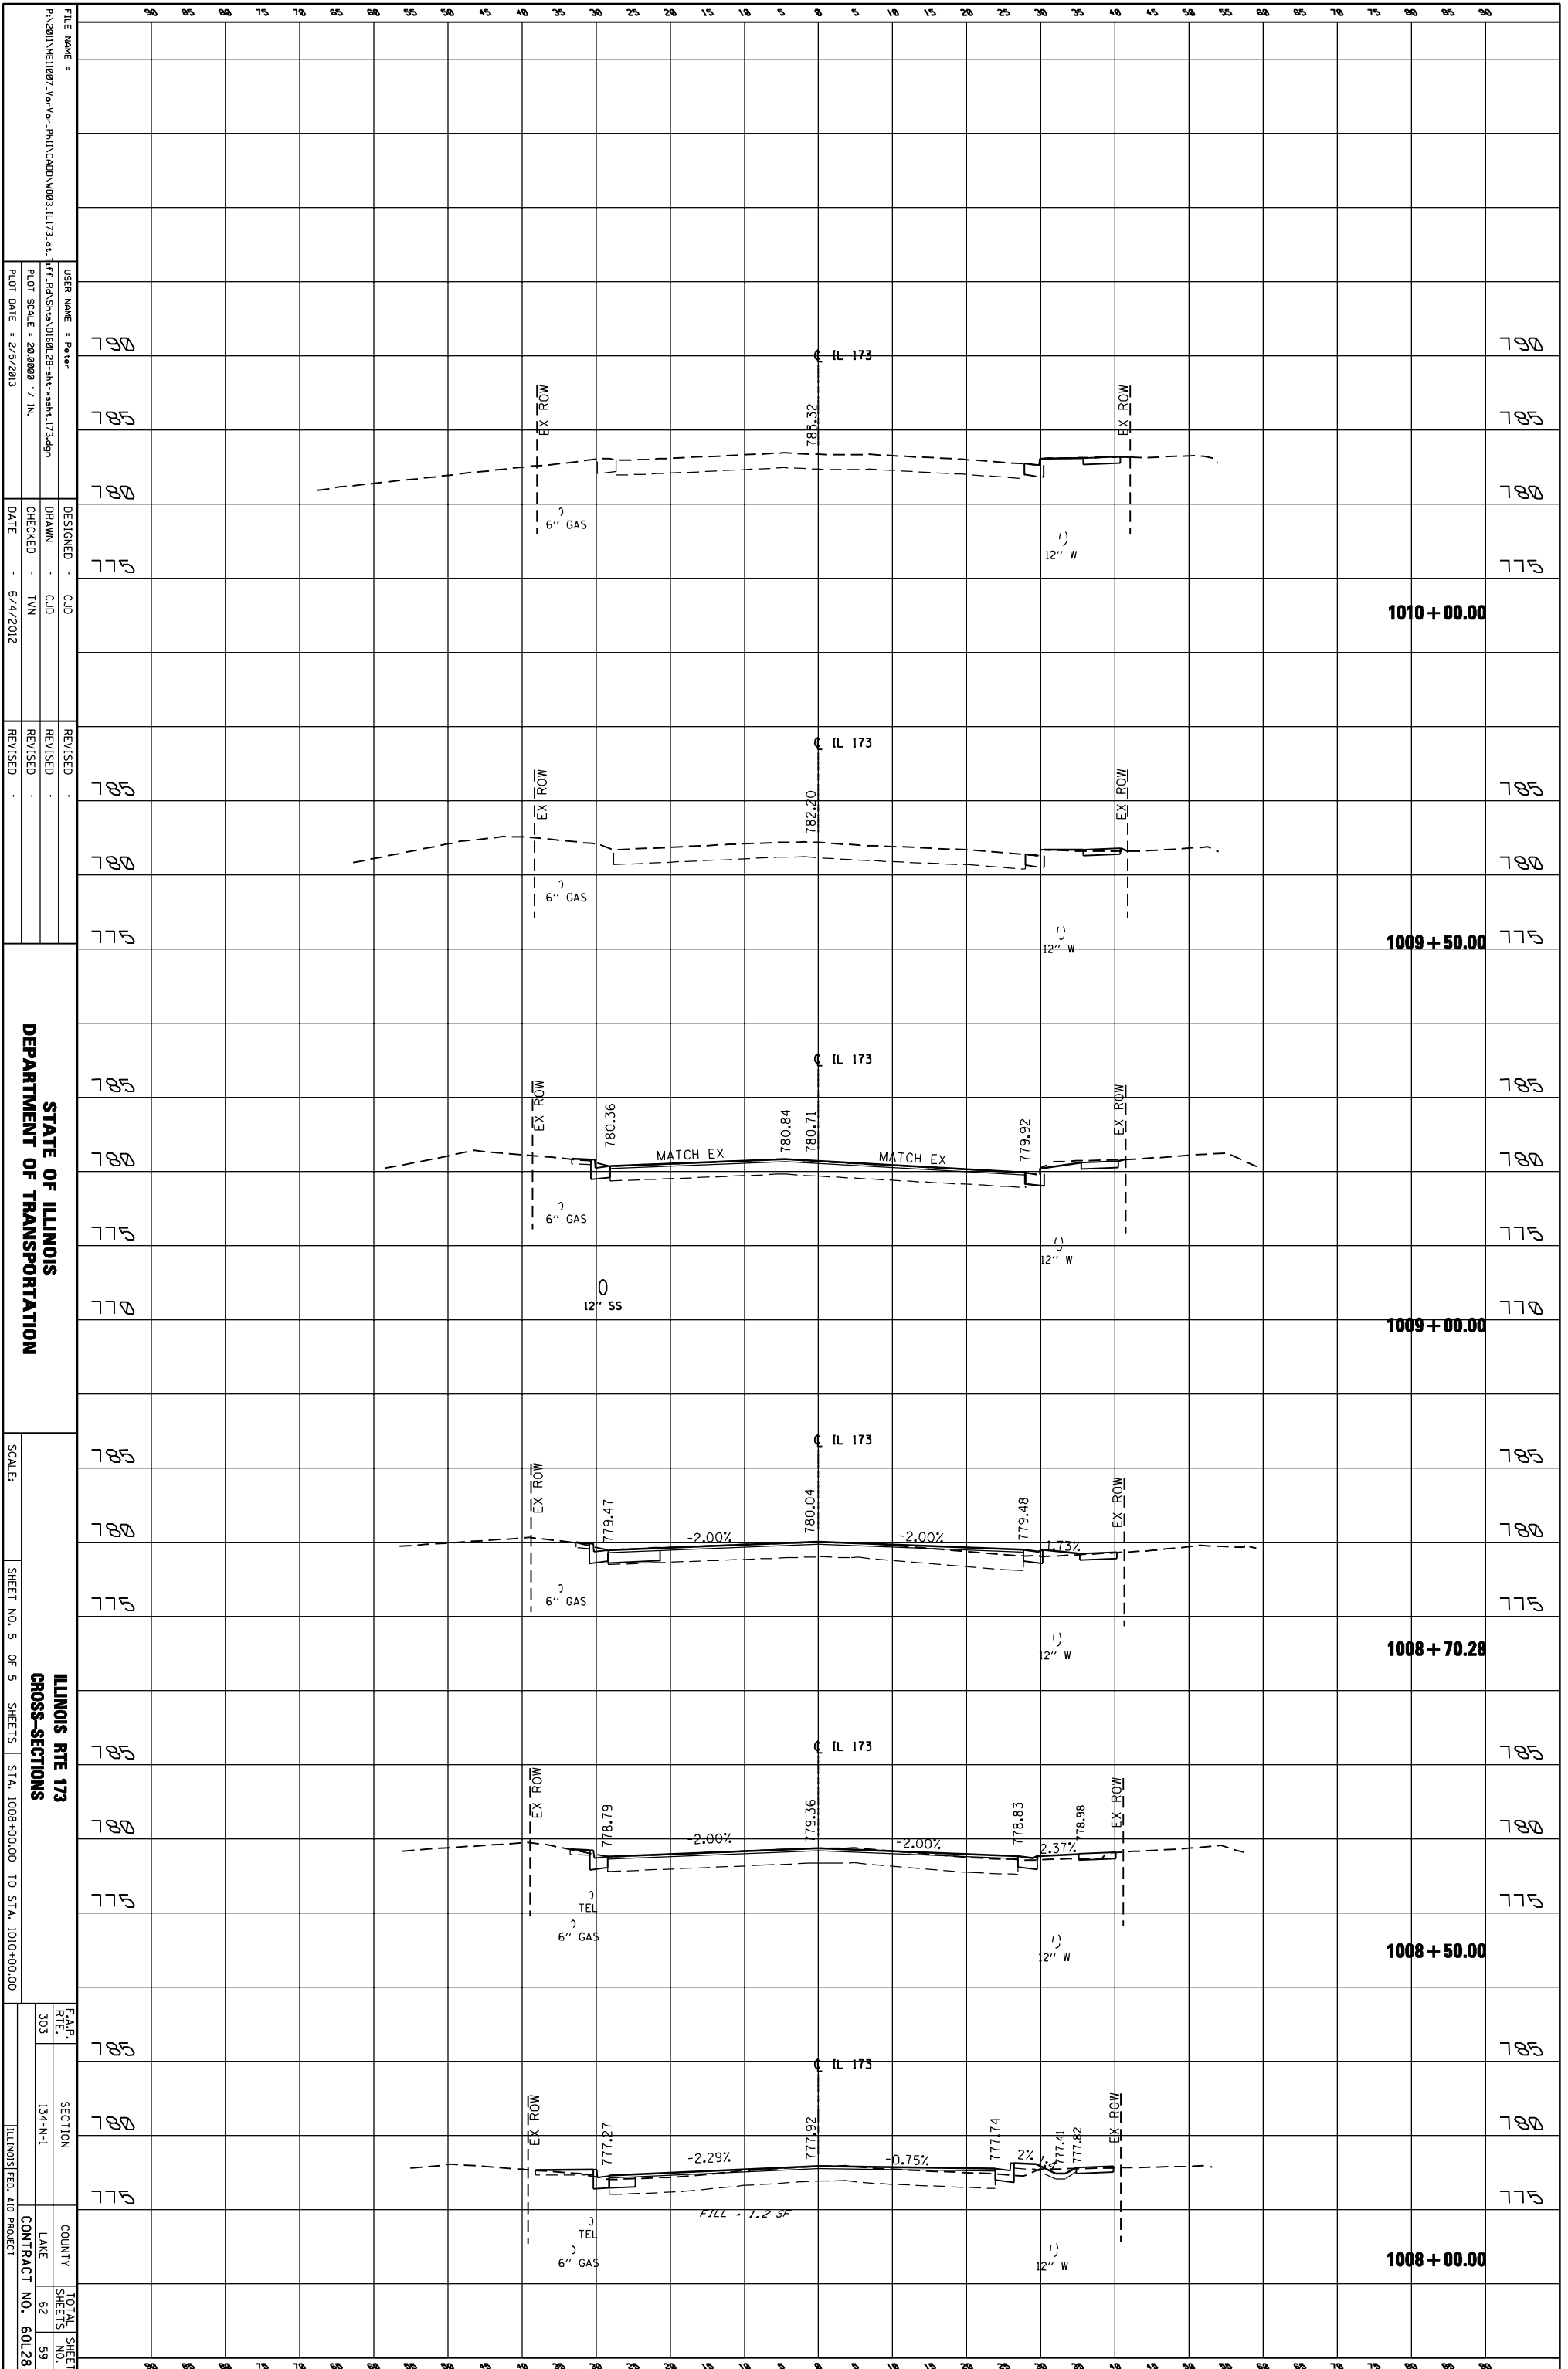

STATE OF ILLINOIS
DEPARTMENT OF TRANSPORTATION

ILLINOIS RTE 173
CROSS-SECTIONS

SHEET NO. 5 OF 5 SHEETS STA. 1008+00.00 TO STA. 1010+00.00

FILE NAME: P:\2011\VE1087\Ver-Ve-P\1\CD00\0003_IL173.dwg
USER NAME: Peter
DATE: 6/4/2012

DESIGNED: CJD
DRAWN: CJD
CHECKED: TVN

REVISIONS:
REVISION NO. 1: [Blank]
REVISION NO. 2: [Blank]
REVISION NO. 3: [Blank]

F.A.P. REF. 303
SECTION 134-N-1
COUNTY LAKE
CONTRACT NO. 60L28

PLLOT SCALE: 20,000 / 1 IN.
PLLOT DATE: 2/5/2013

DESIGNED: CJD
DRAWN: CJD
CHECKED: TVN
DATE: 6/4/2012

REVISIONS:
REVISION NO. 1: [Blank]
REVISION NO. 2: [Blank]
REVISION NO. 3: [Blank]

F.A.P. REF. 303
SECTION 134-N-1
COUNTY LAKE
CONTRACT NO. 60L28

F.A.P. REF. 303
SECTION 134-N-1
COUNTY LAKE
CONTRACT NO. 60L28