


ORIGINAL SURVEY	SURVEYED	BY	DATE
NOTE BOOK	PLOTTED		
	TEMPLATE		
	AREAS		
	AREAS CHECKED		

FINAL SURVEY	SURVEYED	BY	DATE
NOTE BOOK	PLOTTED		
	TEMPLATE		
	AREAS		
	AREAS CHECKED		

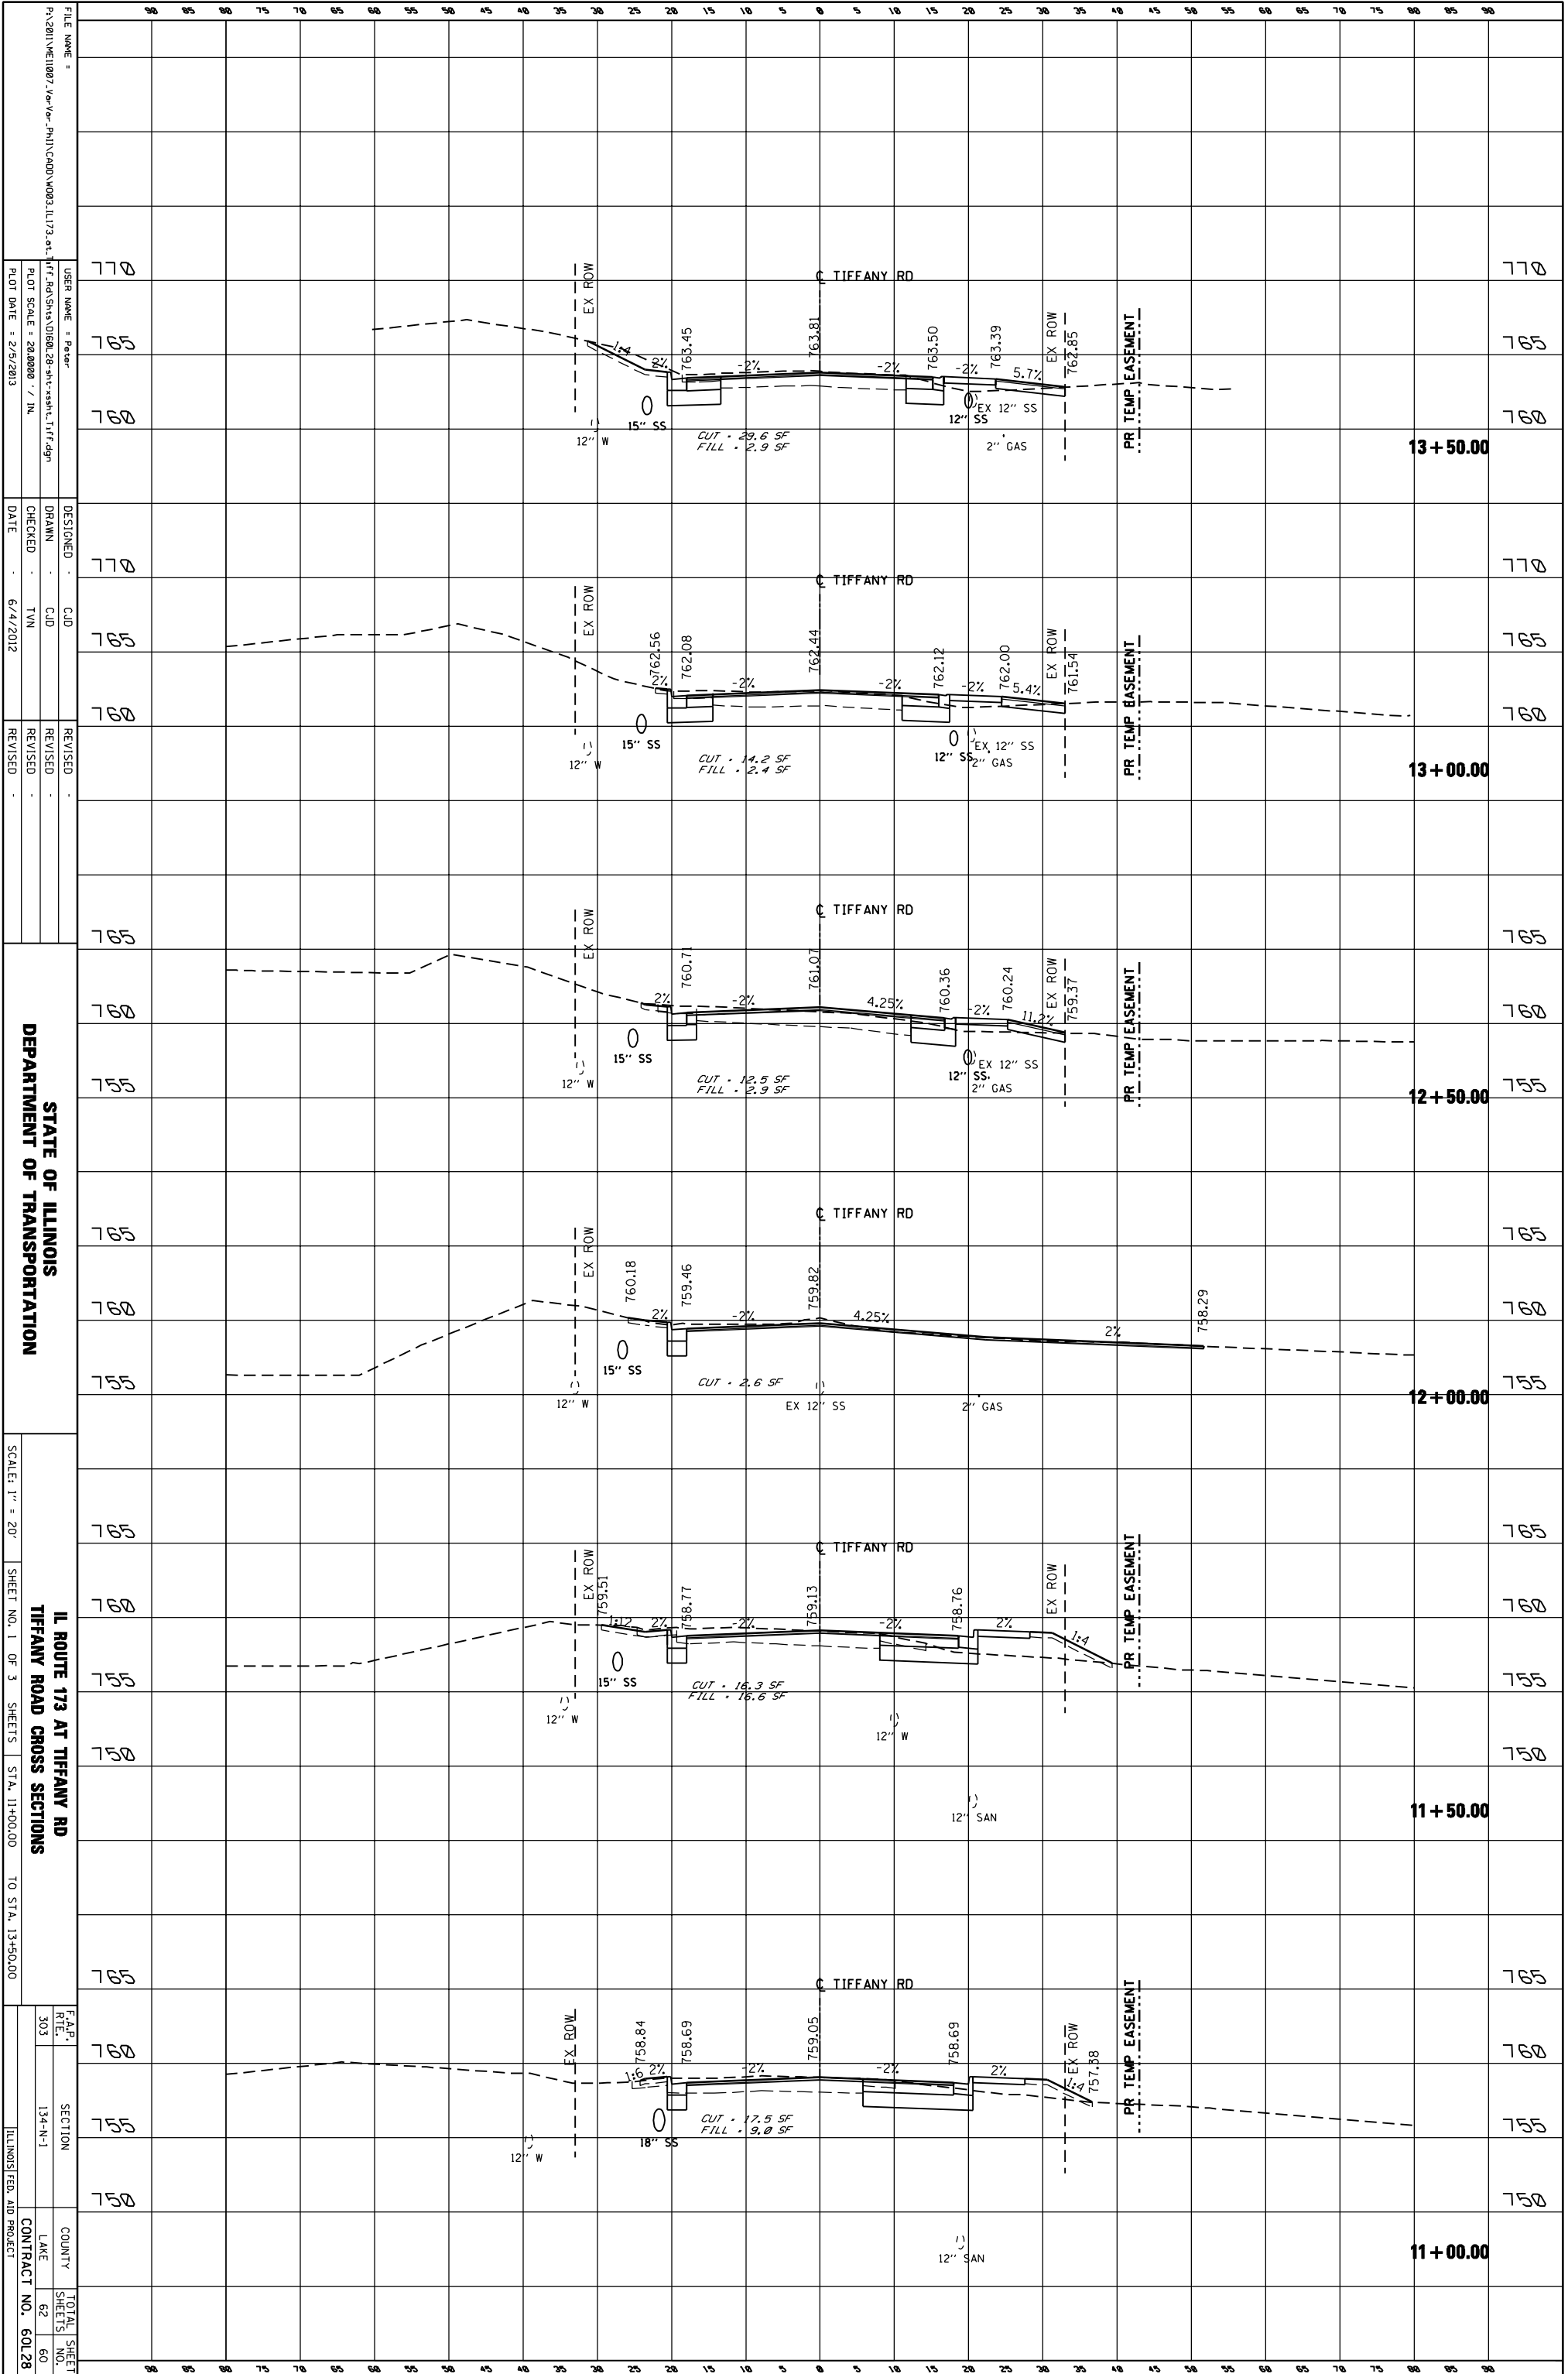

FILE NAME = P:\2011\110807_Ver-Vor-Pull\CADD\110807_1173.dwg
 USER NAME = Peter
 PLOT SCALE = 20/80000 / IN
 PLOT DATE = 2/5/2013

DESIGNED - CJD
 DRAWN - TVN
 CHECKED -
 DATE - 6/4/2012

REVISOR
 REVISION
 REVISION

STATE OF ILLINOIS
 DEPARTMENT OF TRANSPORTATION
 IL ROUTE 173 AT TIFFANY RD
 TIFFANY ROAD CROSS SECTIONS
 SCALE: 1" = 20'
 SHEET NO. 1 OF 3 SHEETS
 STA. 11+00.00 TO STA. 13+50.00

F.A.P. REF.	SECTION	COUNTY	TOTAL SHEET NO.
303	134-N-1	LAKE	62
			60

CONTRACT NO. 60L28
 ILLINOIS FED. AID PROJECT