


ORIGINAL SURVEY	SURVEYED	BY	DATE
NOTE BOOK	PLOTTED		
	TEMPLATE		
	AREAS		
	CHECKED		

FINAL SURVEY	SURVEYED	BY	DATE
NOTE BOOK	PLOTTED		
	TEMPLATE		
	AREAS		
	CHECKED		

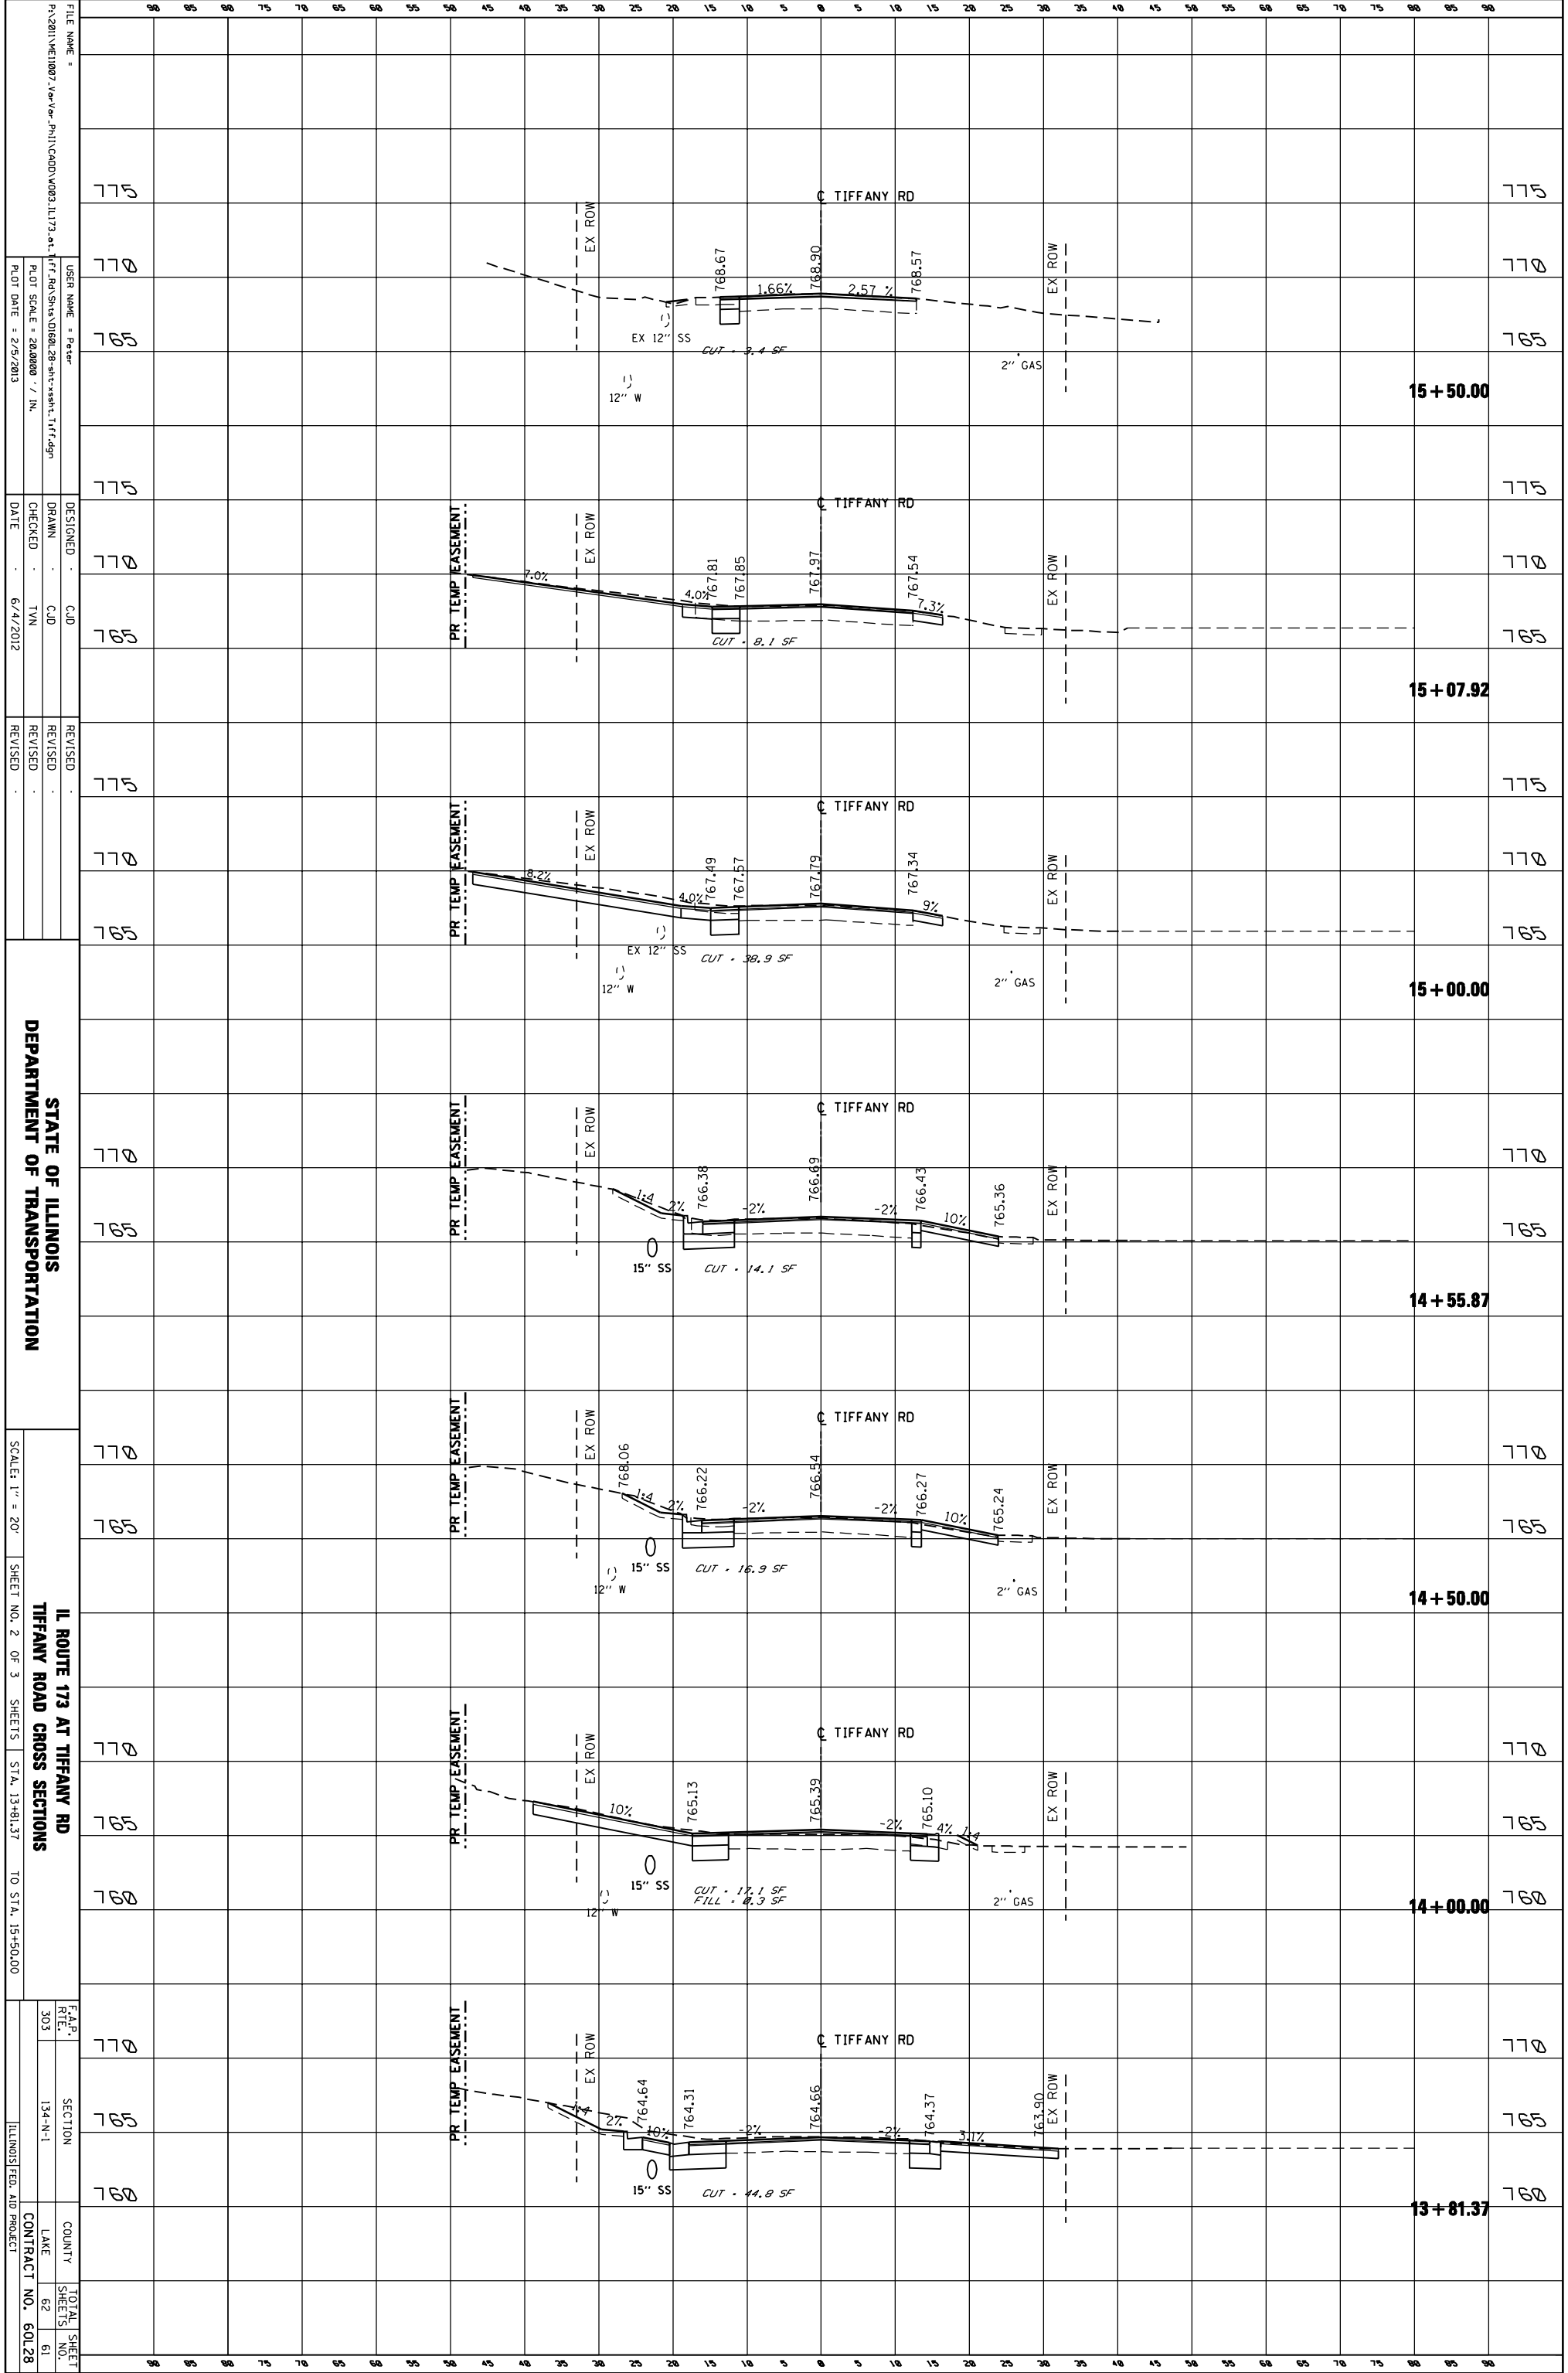

FILE NAME = P:\2011\10807_Ver-Ve-Plat\CADD\0003_IL173.dwg
 USER NAME = Peter
 DRWN = CJD
 CHECKED = TNV
 DATE = 6/4/2012

DESIGNED
 REVISIONS

SCALE: 1" = 20'
 SHEET NO. 2 OF 3
 SHEETS STA. 13+81.37 TO STA. 15+50.00

STATE OF ILLINOIS
 DEPARTMENT OF TRANSPORTATION
 IL ROUTE 173 AT TIFFANY RD
 TIFFANY ROAD CROSS SECTIONS
 TOTAL SHEET NO. 60/28