


ORIGINAL SURVEY	SURVEYED	BY	DATE
NOTE BOOK	PLOTTED		
	TEMPLATE		
	AREAS		
	AREAS CHECKED		

FINAL SURVEY	SURVEYED	BY	DATE
NOTE BOOK	PLOTTED		
	TEMPLATE		
	AREAS		
	AREAS CHECKED		

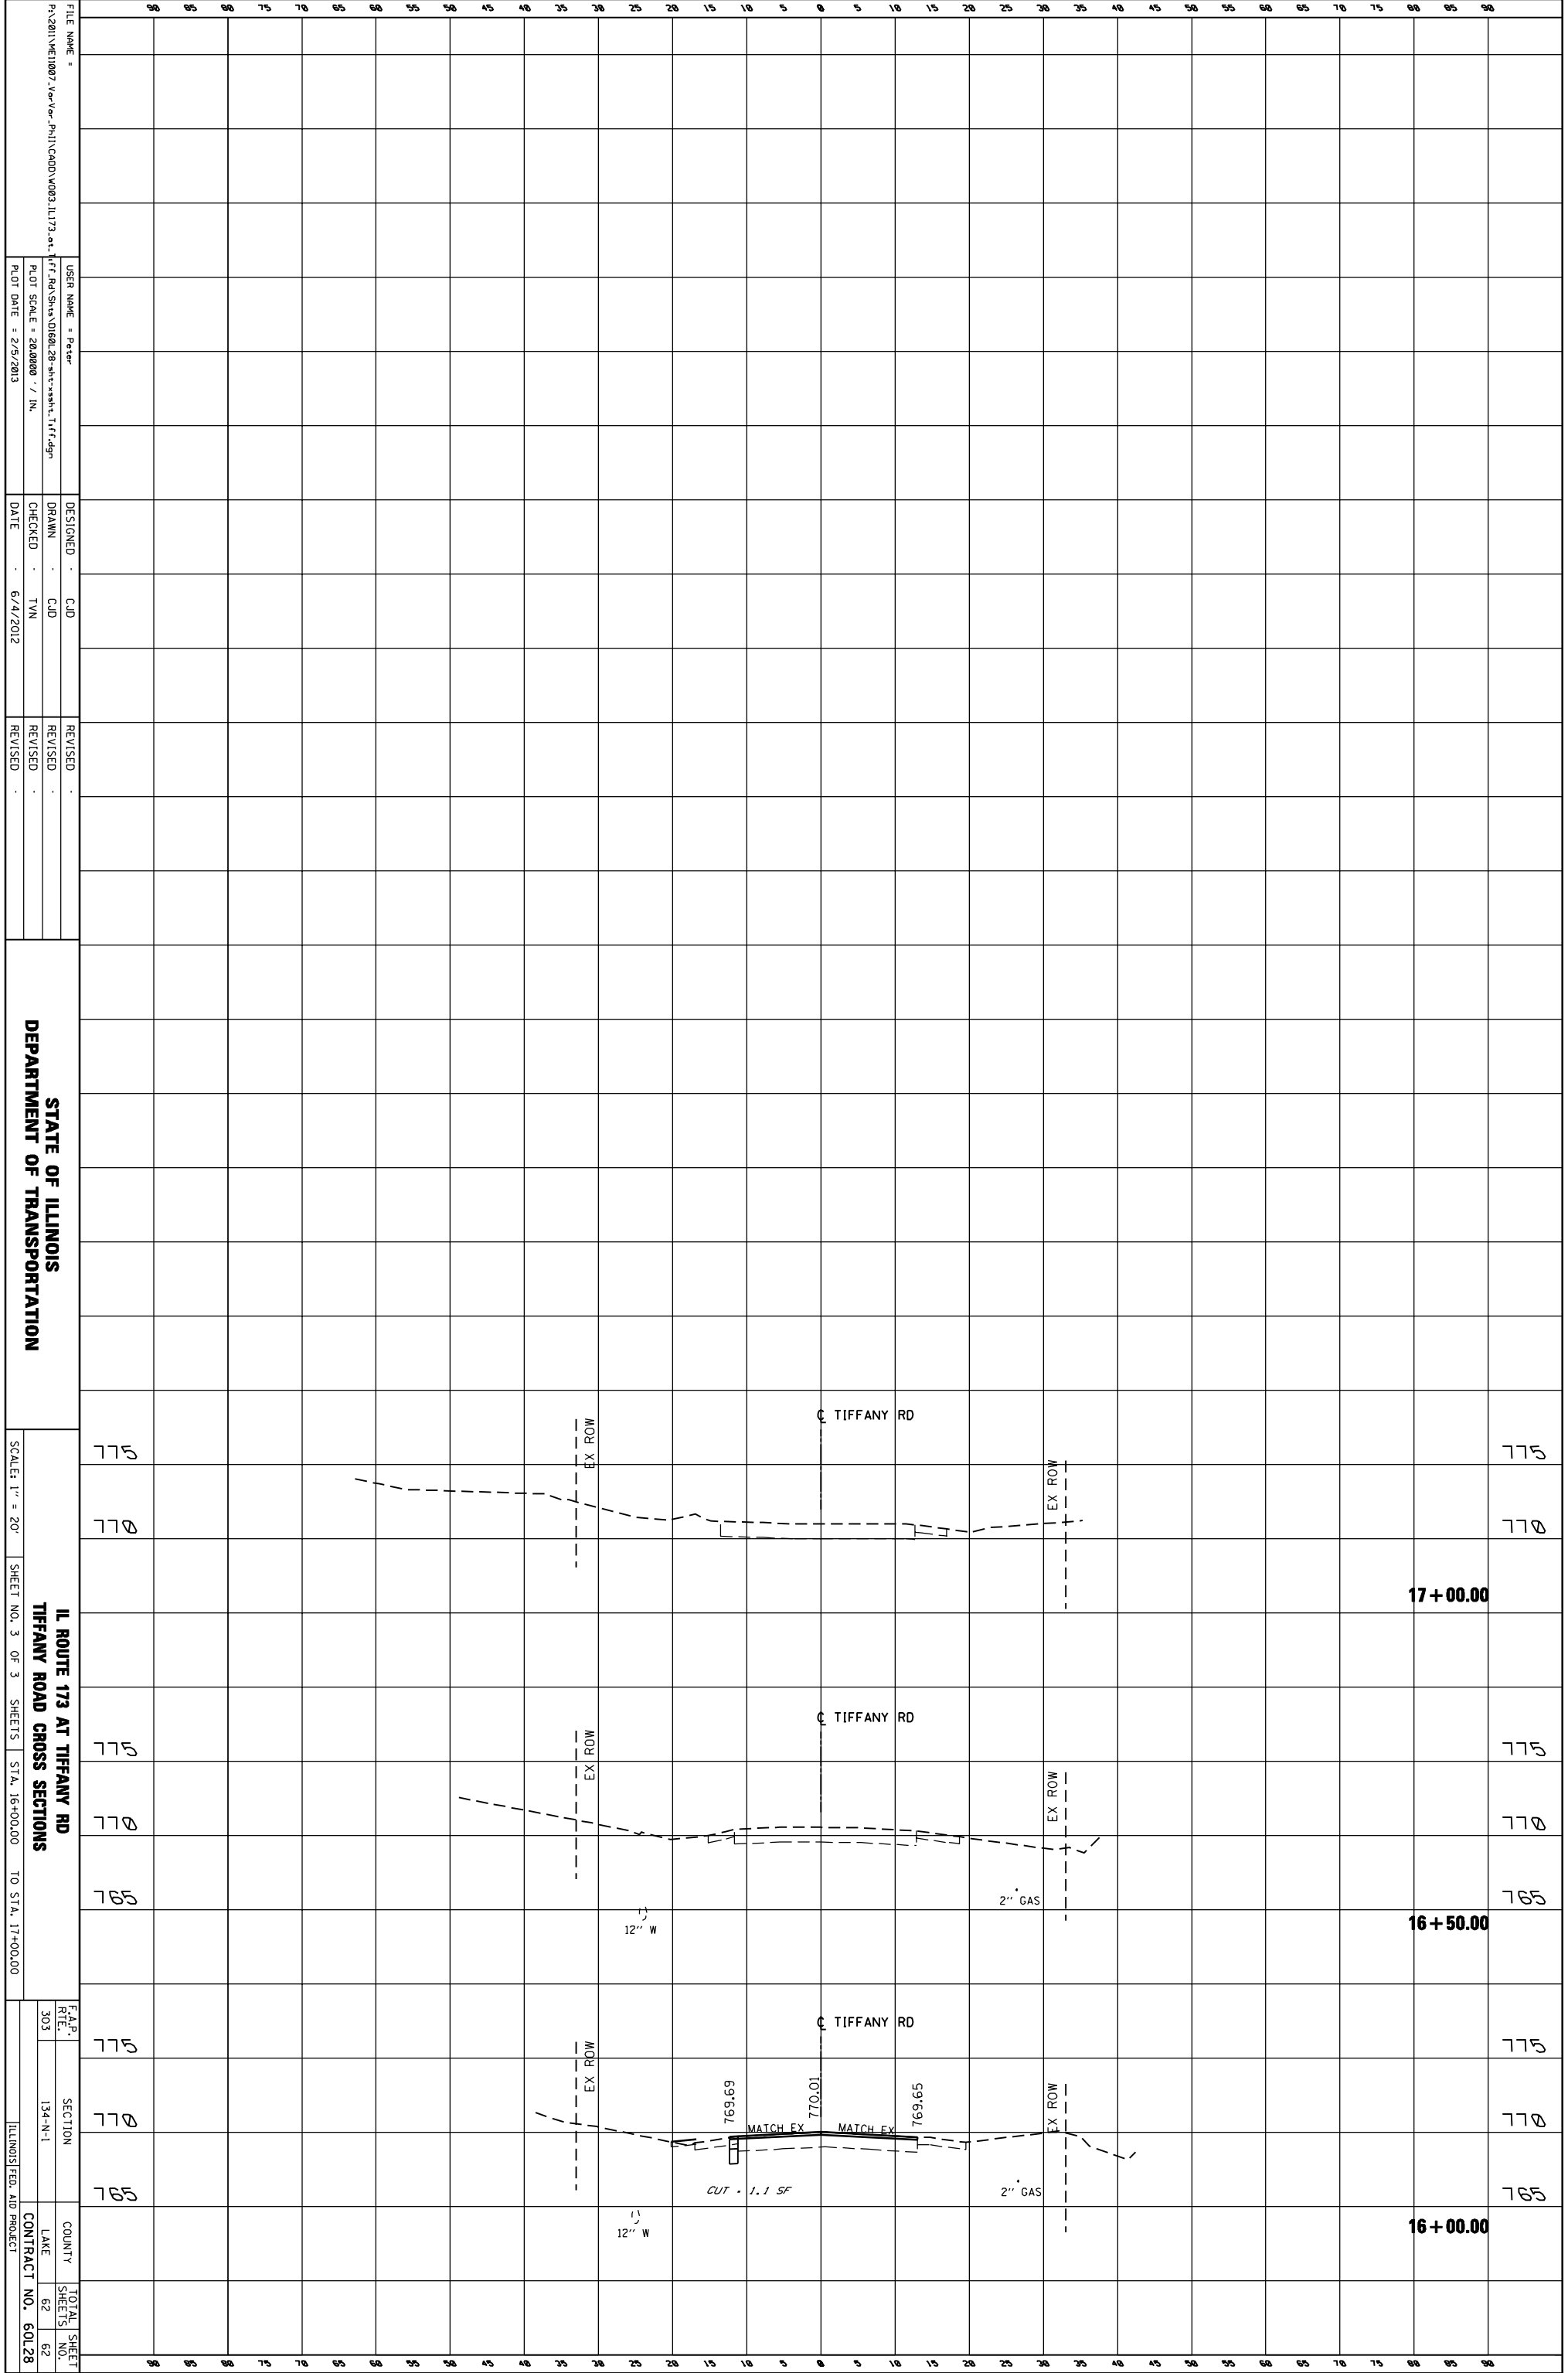

FILE NAME = P:\2011\VE1007\Ver-Vor-P\1\1\CD00\0003_IL173.dwg
 USER NAME = Peter
 PLOT SCALE = 20/0000' / IN.
 PLOT DATE = 2/5/2013

DESIGNED - CJD
 DRAWN - CJD
 CHECKED - TVN
 DATE - 6/4/2012

REVISIONS
 REVISION
 REVISION
 REVISION

STATE OF ILLINOIS
 DEPARTMENT OF TRANSPORTATION
 SCALE: 1" = 20'
 SHEET NO. 3 OF 3
 STA. 16+00.00 TO STA. 17+00.00
 IL ROUTE 173 AT TIFFANY RD
 TIFFANY ROAD CROSS SECTIONS
 F.A.P. REF. 303
 SECTION 134-N-1
 COUNTY LAKE
 TOTAL SHEET NO. 62
 CONTRACT NO. 60L28
 ILLINOIS FED. AID PROJECT