


ORIGINAL SURVEY	SURVEYED _____	BY _____	DATE _____
NOTE BOOK	PLOTTED _____		
	TEMPLATE _____		
	AREAS _____		
	AREAS CHECKED _____		

FINAL SURVEY	SURVEYED _____	BY _____	DATE _____
NOTE BOOK	PLOTTED _____		
	TEMPLATE _____		
	AREAS _____		
	AREAS CHECKED _____		

FILE NAME = \$FILEL\$

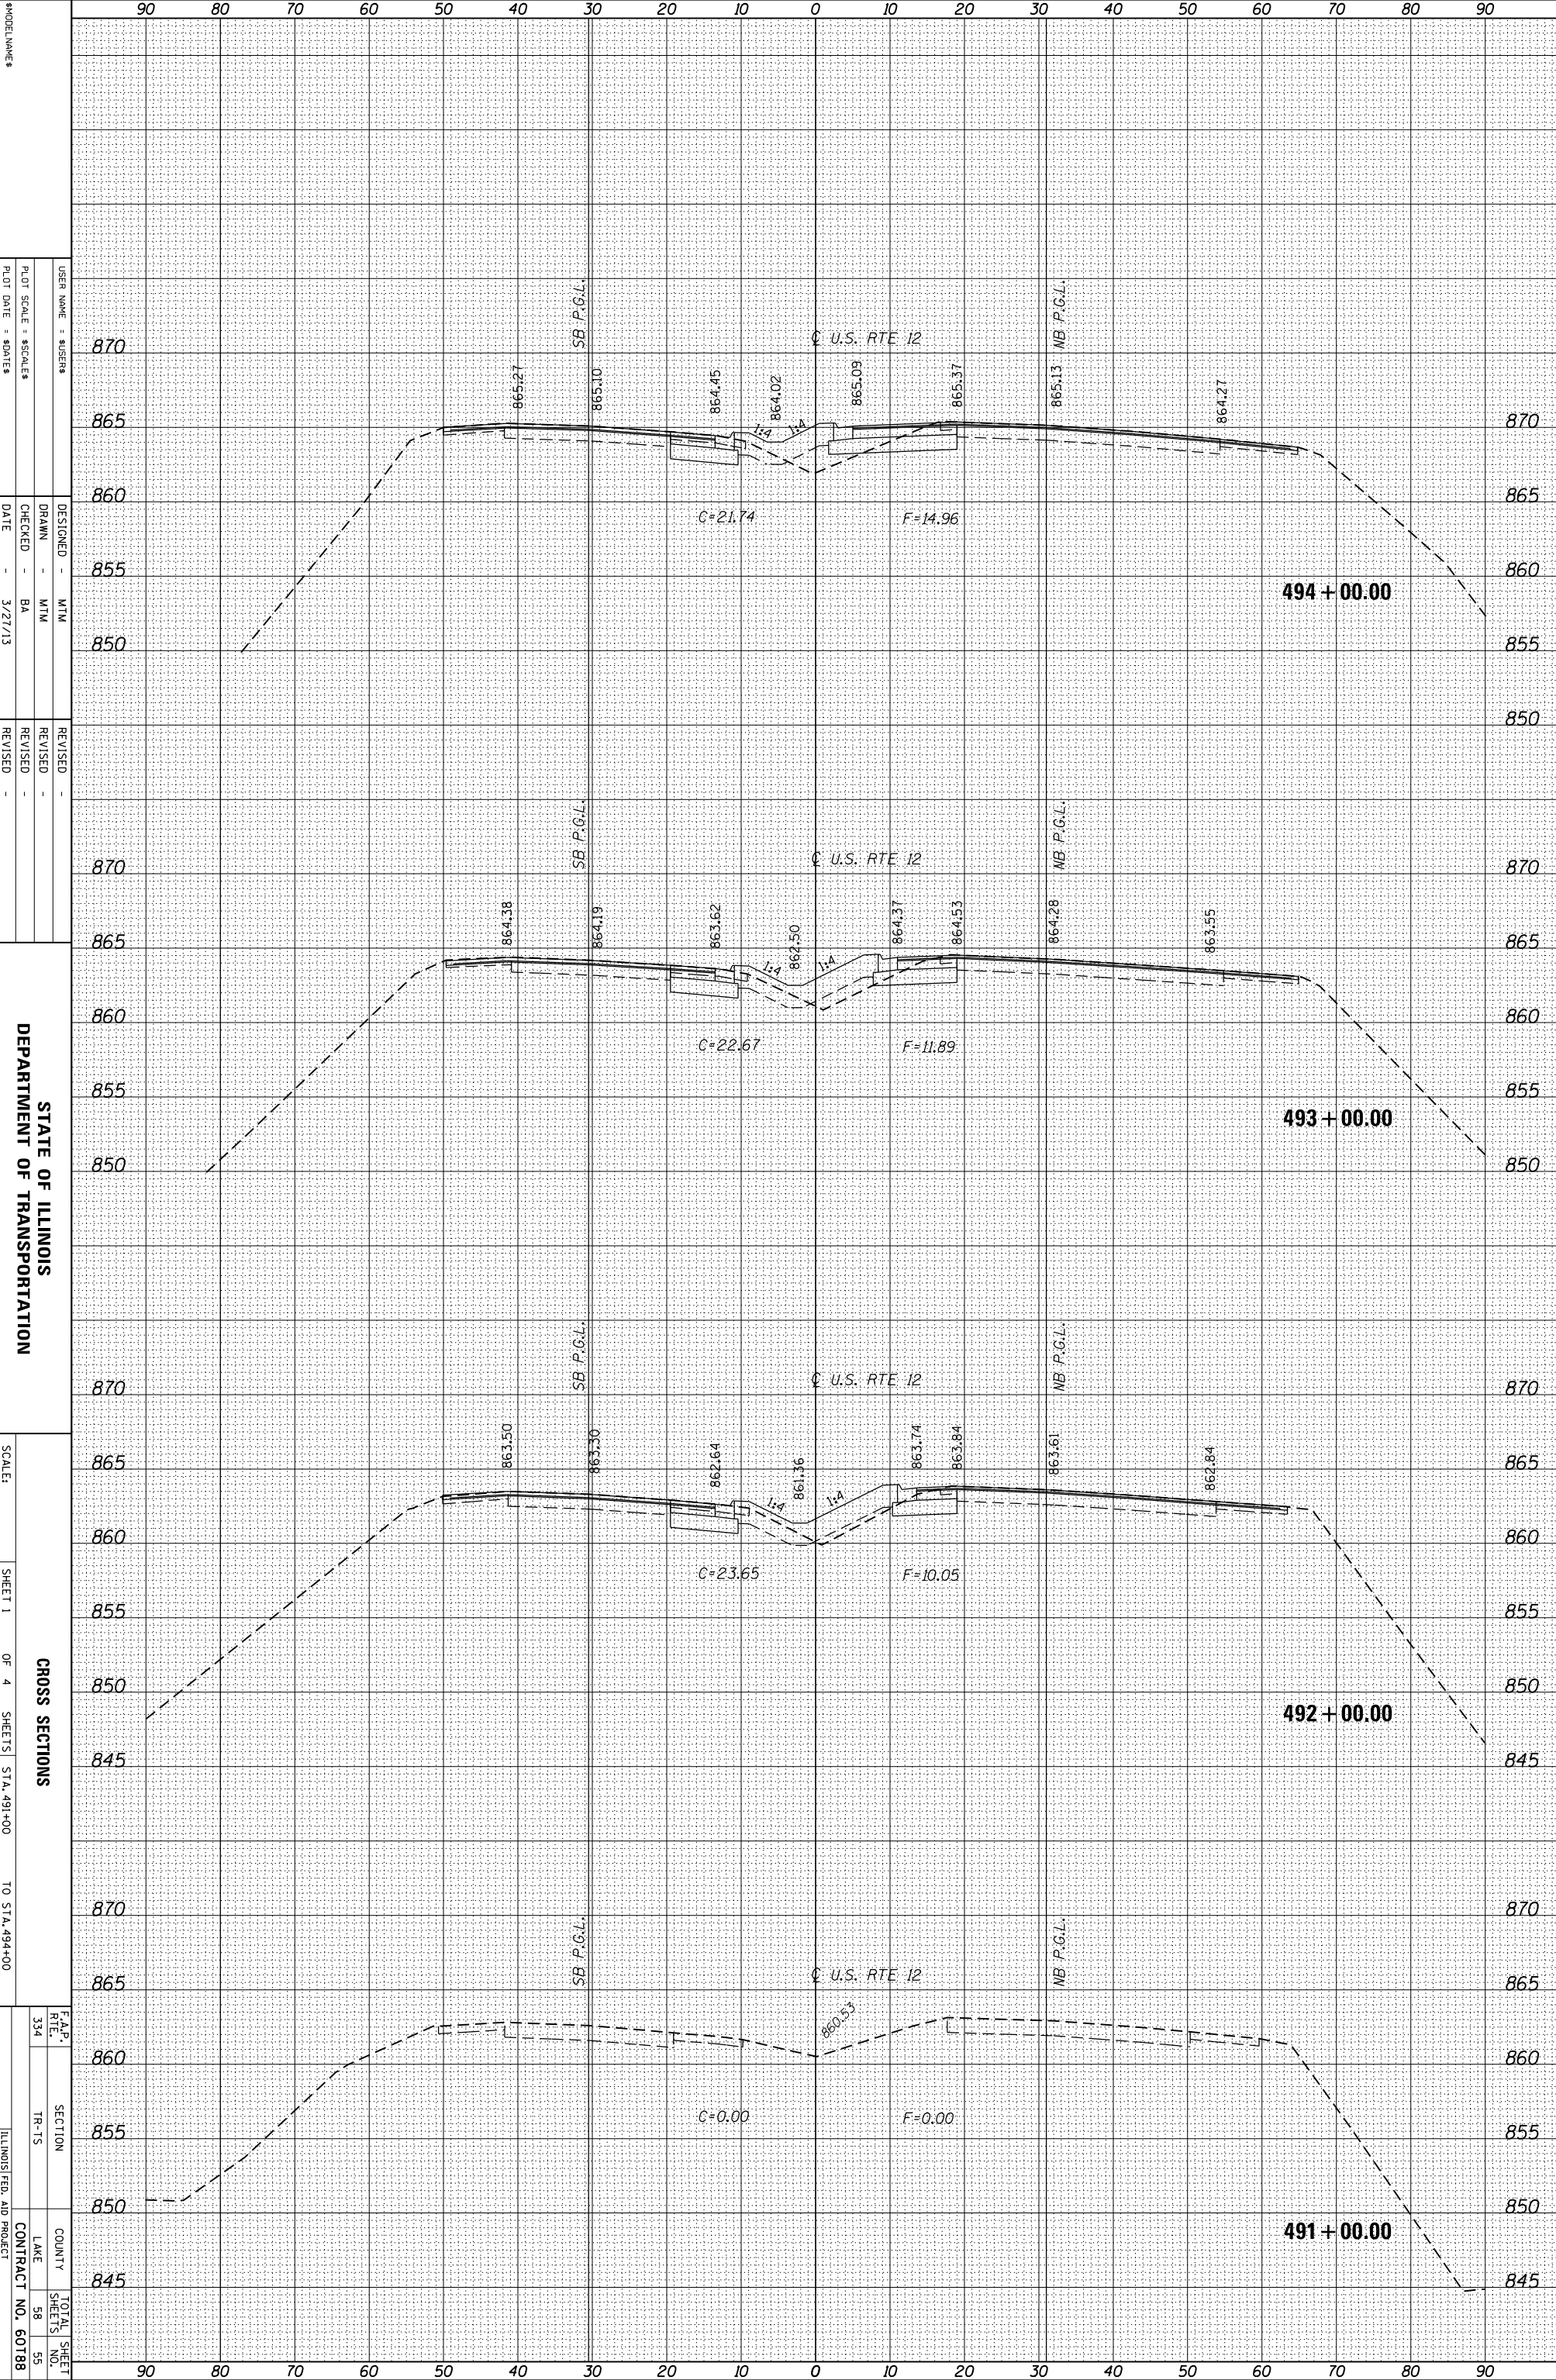

USER NAME = \$USER\$  
 DESIGNATED - MTM  
 DRAWN - MTM  
 CHECKED - BA  
 DATE - 3/27/13

REVISIONS  
 REVISION -  
 REVISION -  
 REVISION -

STATE OF ILLINOIS  
 DEPARTMENT OF TRANSPORTATION

SCALE:

SHEET 1 OF 4 SHEETS STA. 491+00 TO STA. 494+00

CROSS SECTIONS

F.A.P. RTE. 334  
 SECTION TR-15  
 COUNTY LAKE  
 CONTRACT NO. 60188  
 TOTAL SHEET NO. 58  
 SHEET NO. 55  
 ILLINOIS FED. AID PROJECT