


ORIGINAL SURVEY	SURVEYED _____	BY _____	DATE _____
NOTE BOOK	PLOTTED _____		
	TEMPLATE _____		
	AREAS _____		
	AREAS CHECKED _____		

FINAL SURVEY	SURVEYED _____	BY _____	DATE _____
NOTE BOOK	PLOTTED _____		
	TEMPLATE _____		
	AREAS _____		
	AREAS CHECKED _____		

FILE NAME = \$FILEL\$

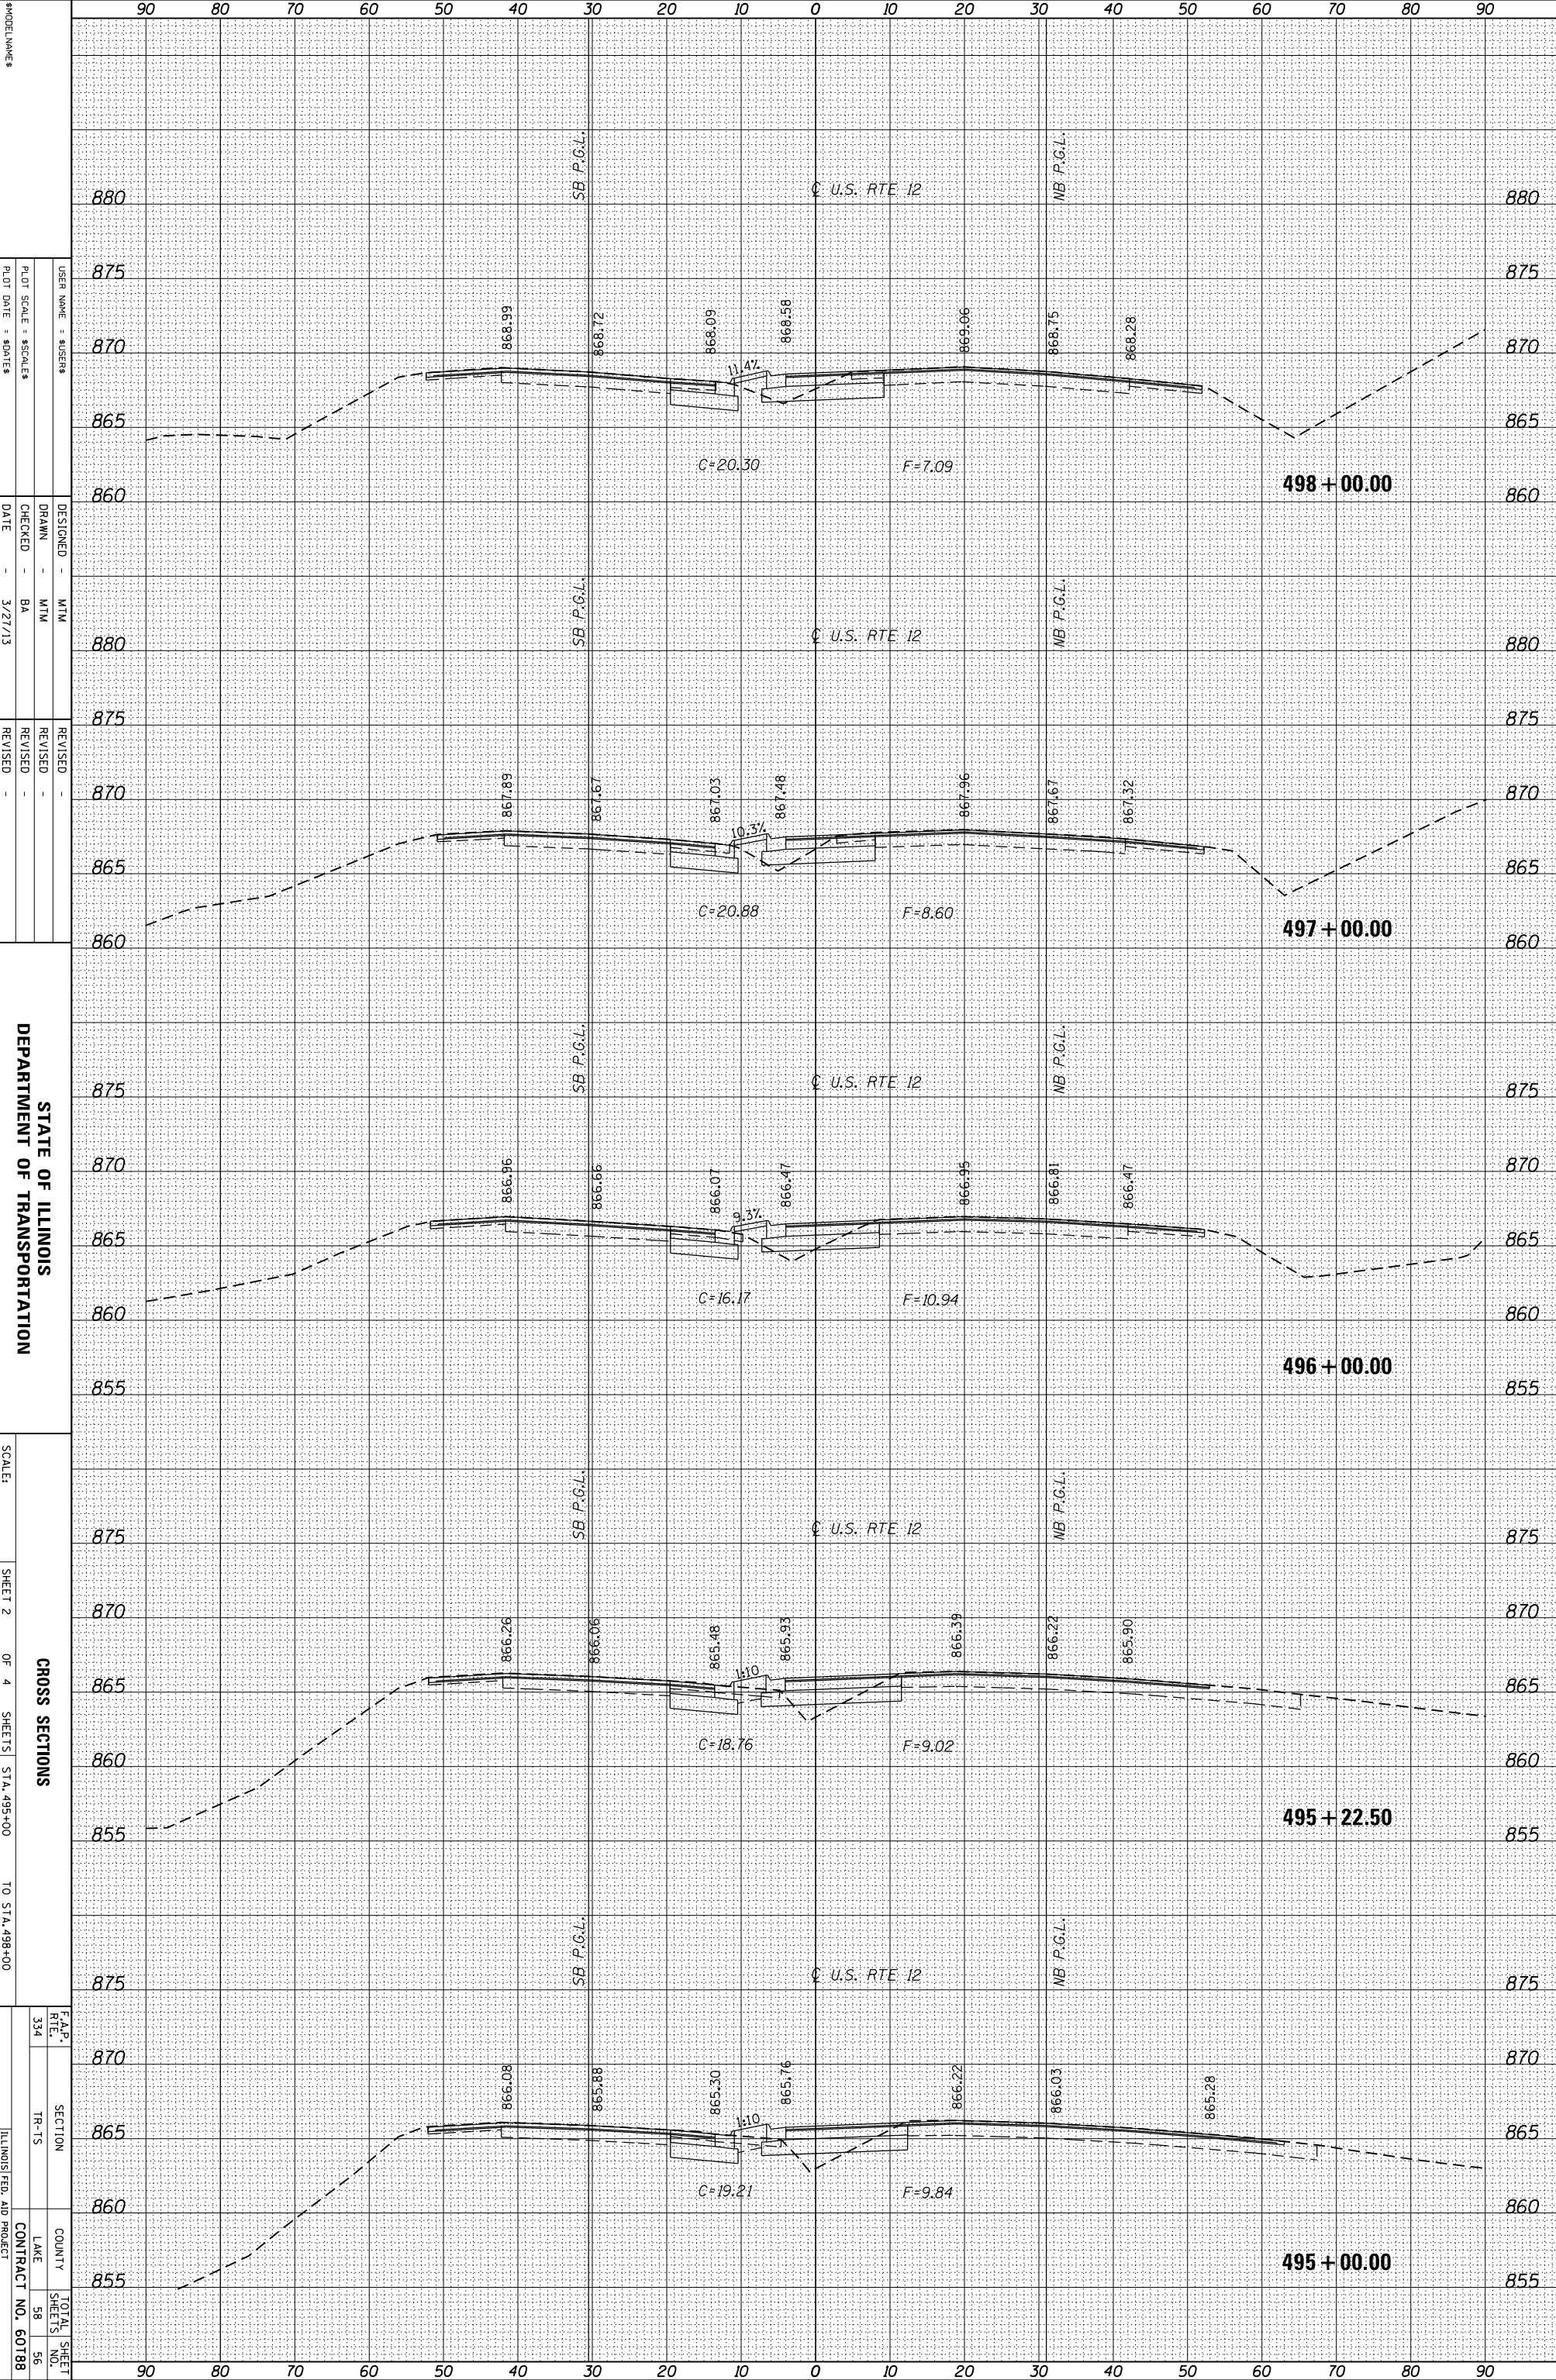

DESIGNED -	MTM
DRAWN -	MTM
CHECKED -	BA
DATE -	3/27/13

REVISOR -	
REVISION -	
REVISION -	
REVISION -	

STATE OF ILLINOIS
DEPARTMENT OF TRANSPORTATION

CROSS SECTIONS
SHEET 2 OF 4 SHEETS STA. 495+00 TO STA. 498+00

F.A.P. R.T.L. NO. 334	SECTION TR-15	COUNTY LAKE	TOTAL SHEET NO. 58
			SHEET NO. 56
			CONTRACT NO. 60188
			ILLINOIS FED. AID PROJECT