


DATE	
BY	
SURVEYED	
PLOTTED	
TEMPLATE	
NOTE BOOK	
AREAS CHECKED	
NO.	

DATE	
BY	
SURVEYED	
PLOTTED	
TEMPLATE	
NOTE BOOK	
AREAS CHECKED	
NO.	

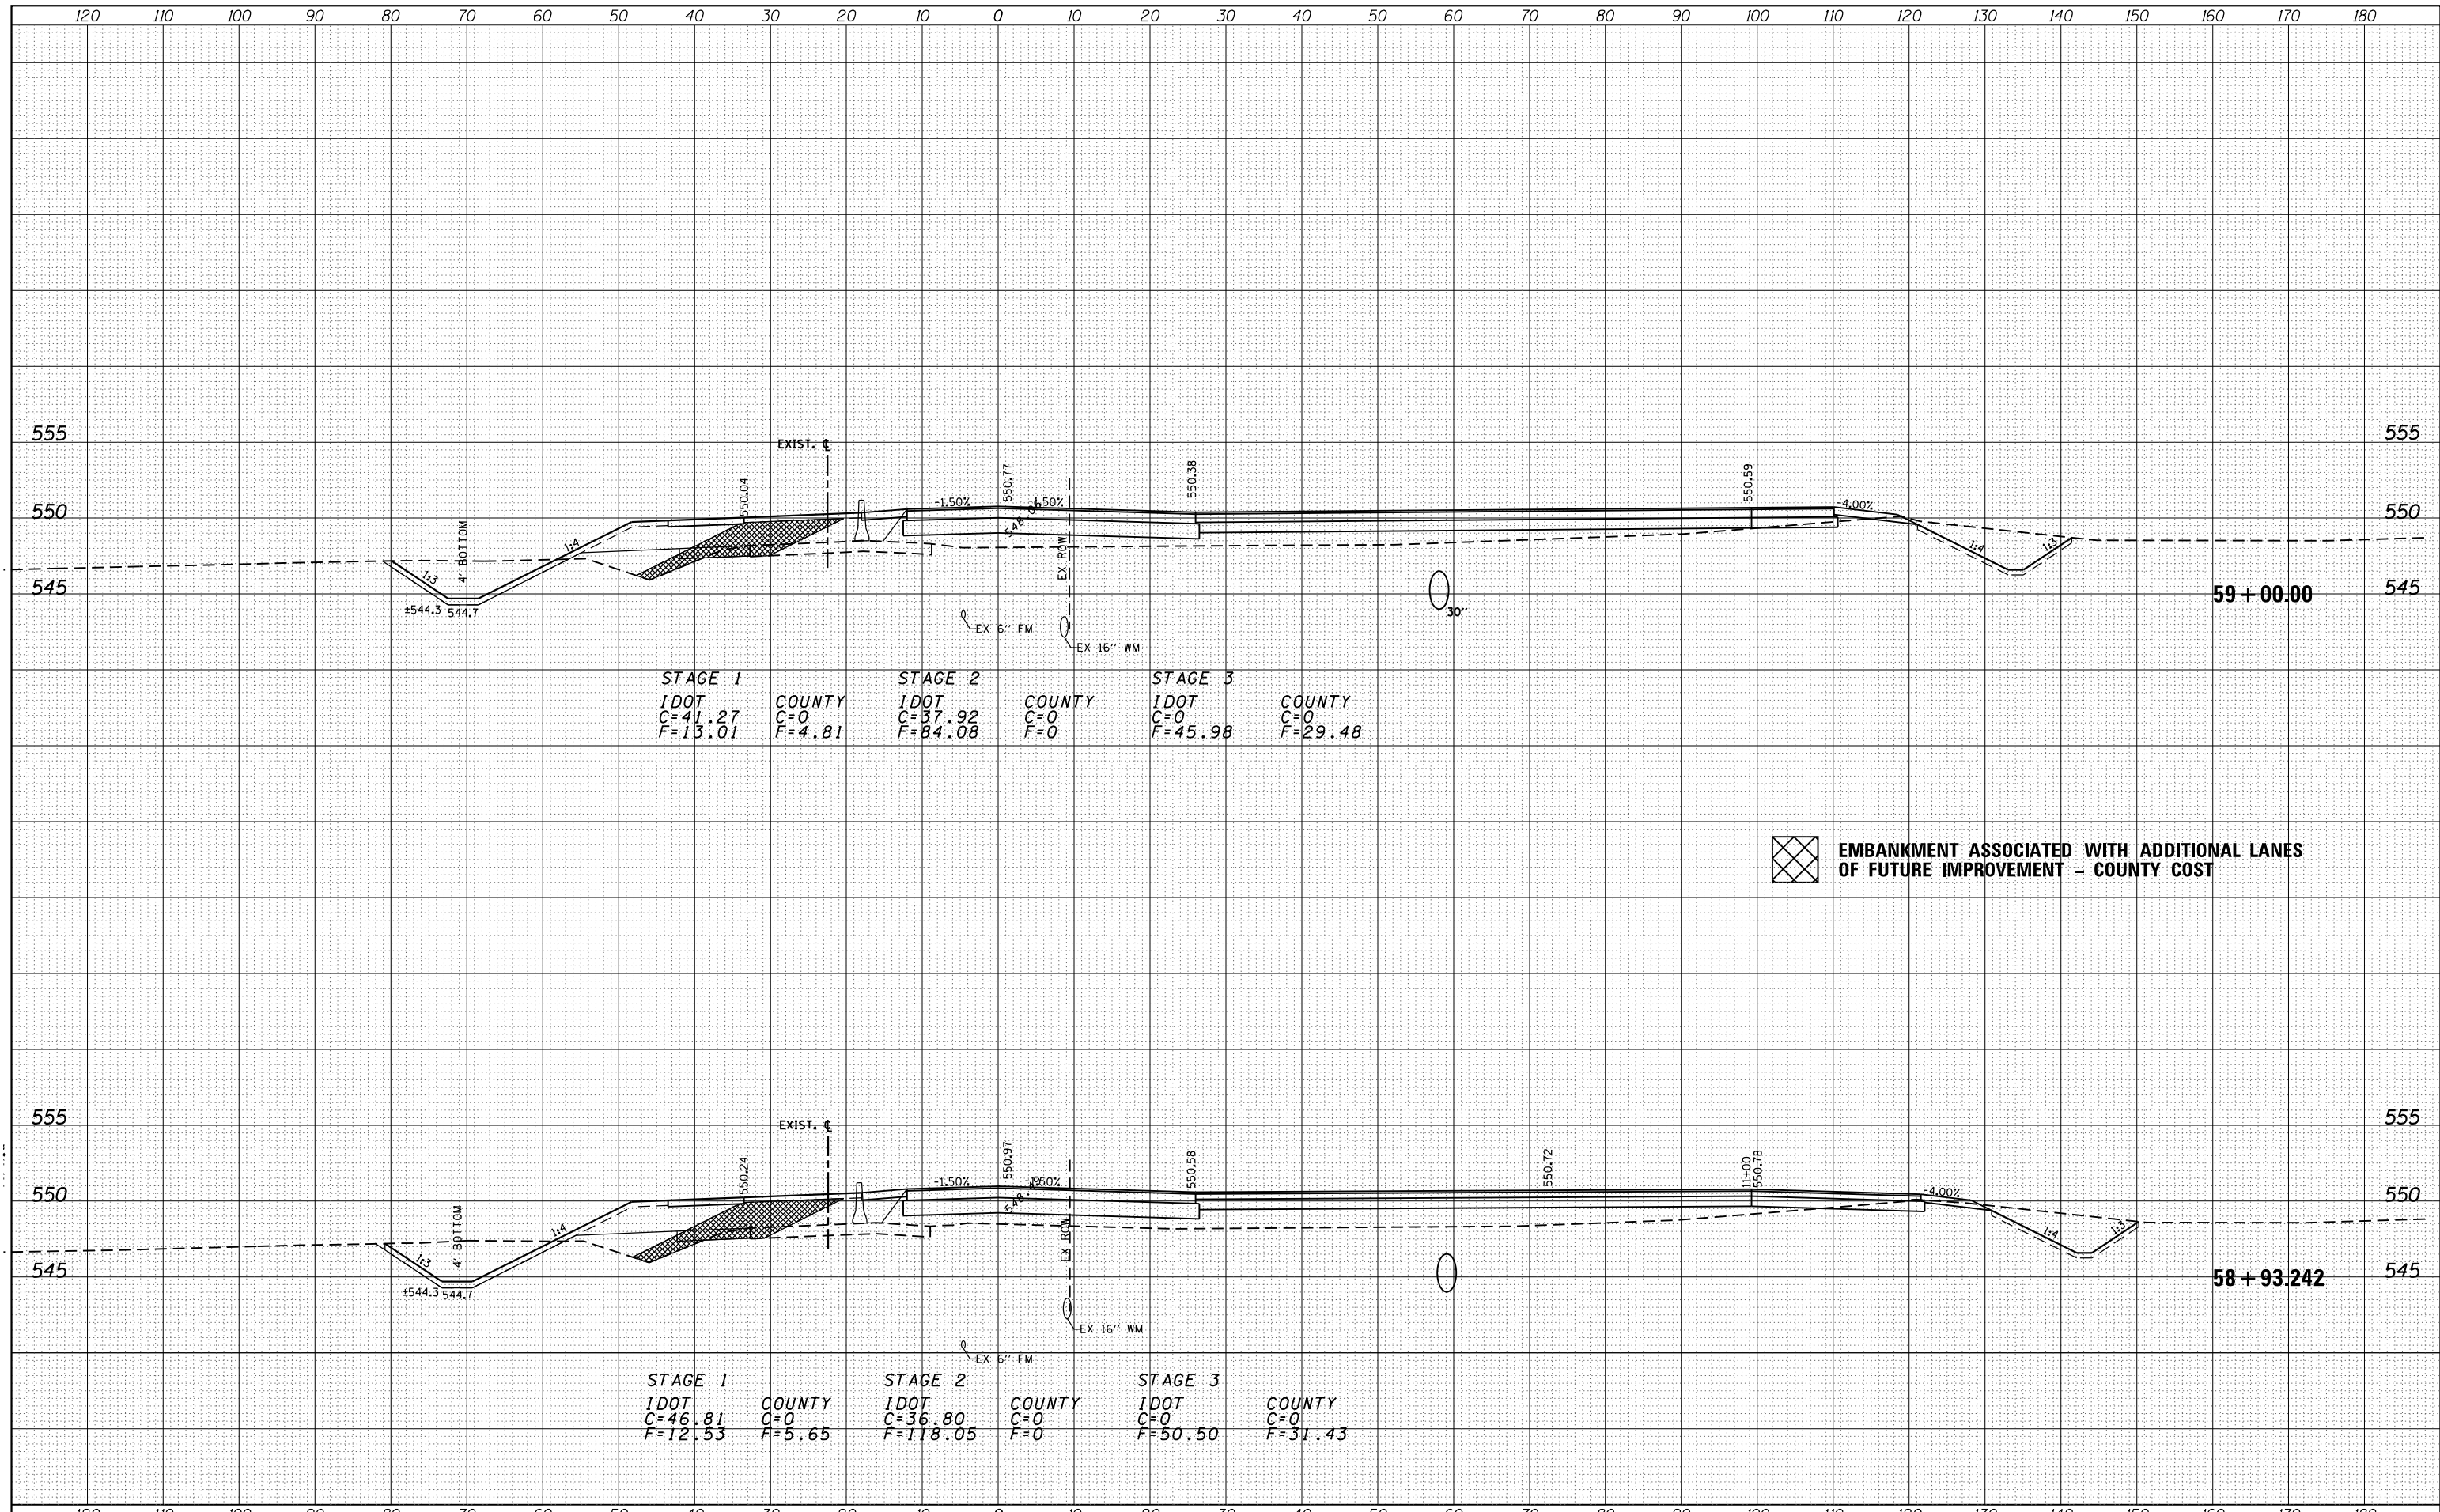

STAGE 1	COUNTY	STAGE 2	COUNTY	STAGE 3	COUNTY
IDOT	C=0	IDOT	C=0	IDOT	C=0
C=41.27	F=4.81	C=37.92	F=0	C=0	F=29.48
F=13.01		F=84.08		F=45.98	

 EMBANKMENT ASSOCIATED WITH ADDITIONAL LANES OF FUTURE IMPROVEMENT - COUNTY COST

STAGE 1	COUNTY	STAGE 2	COUNTY	STAGE 3	COUNTY
IDOT	C=0	IDOT	C=0	IDOT	C=0
C=46.81	F=5.65	C=36.80	F=0	C=0	F=31.43
F=12.53		F=118.05		F=50.50	