


DATE	
BY	
SURVEYED	
PLOTTED	
TEMPLATE	
AREAS CHECKED	
AREAS CHECKED	
NO.	

DATE	
BY	
SURVEYED	
PLOTTED	
TEMPLATE	
AREAS CHECKED	
AREAS CHECKED	
NO.	

 EMBANKMENT ASSOCIATED WITH ADDITIONAL LANES OF FUTURE IMPROVEMENT - COUNTY COST

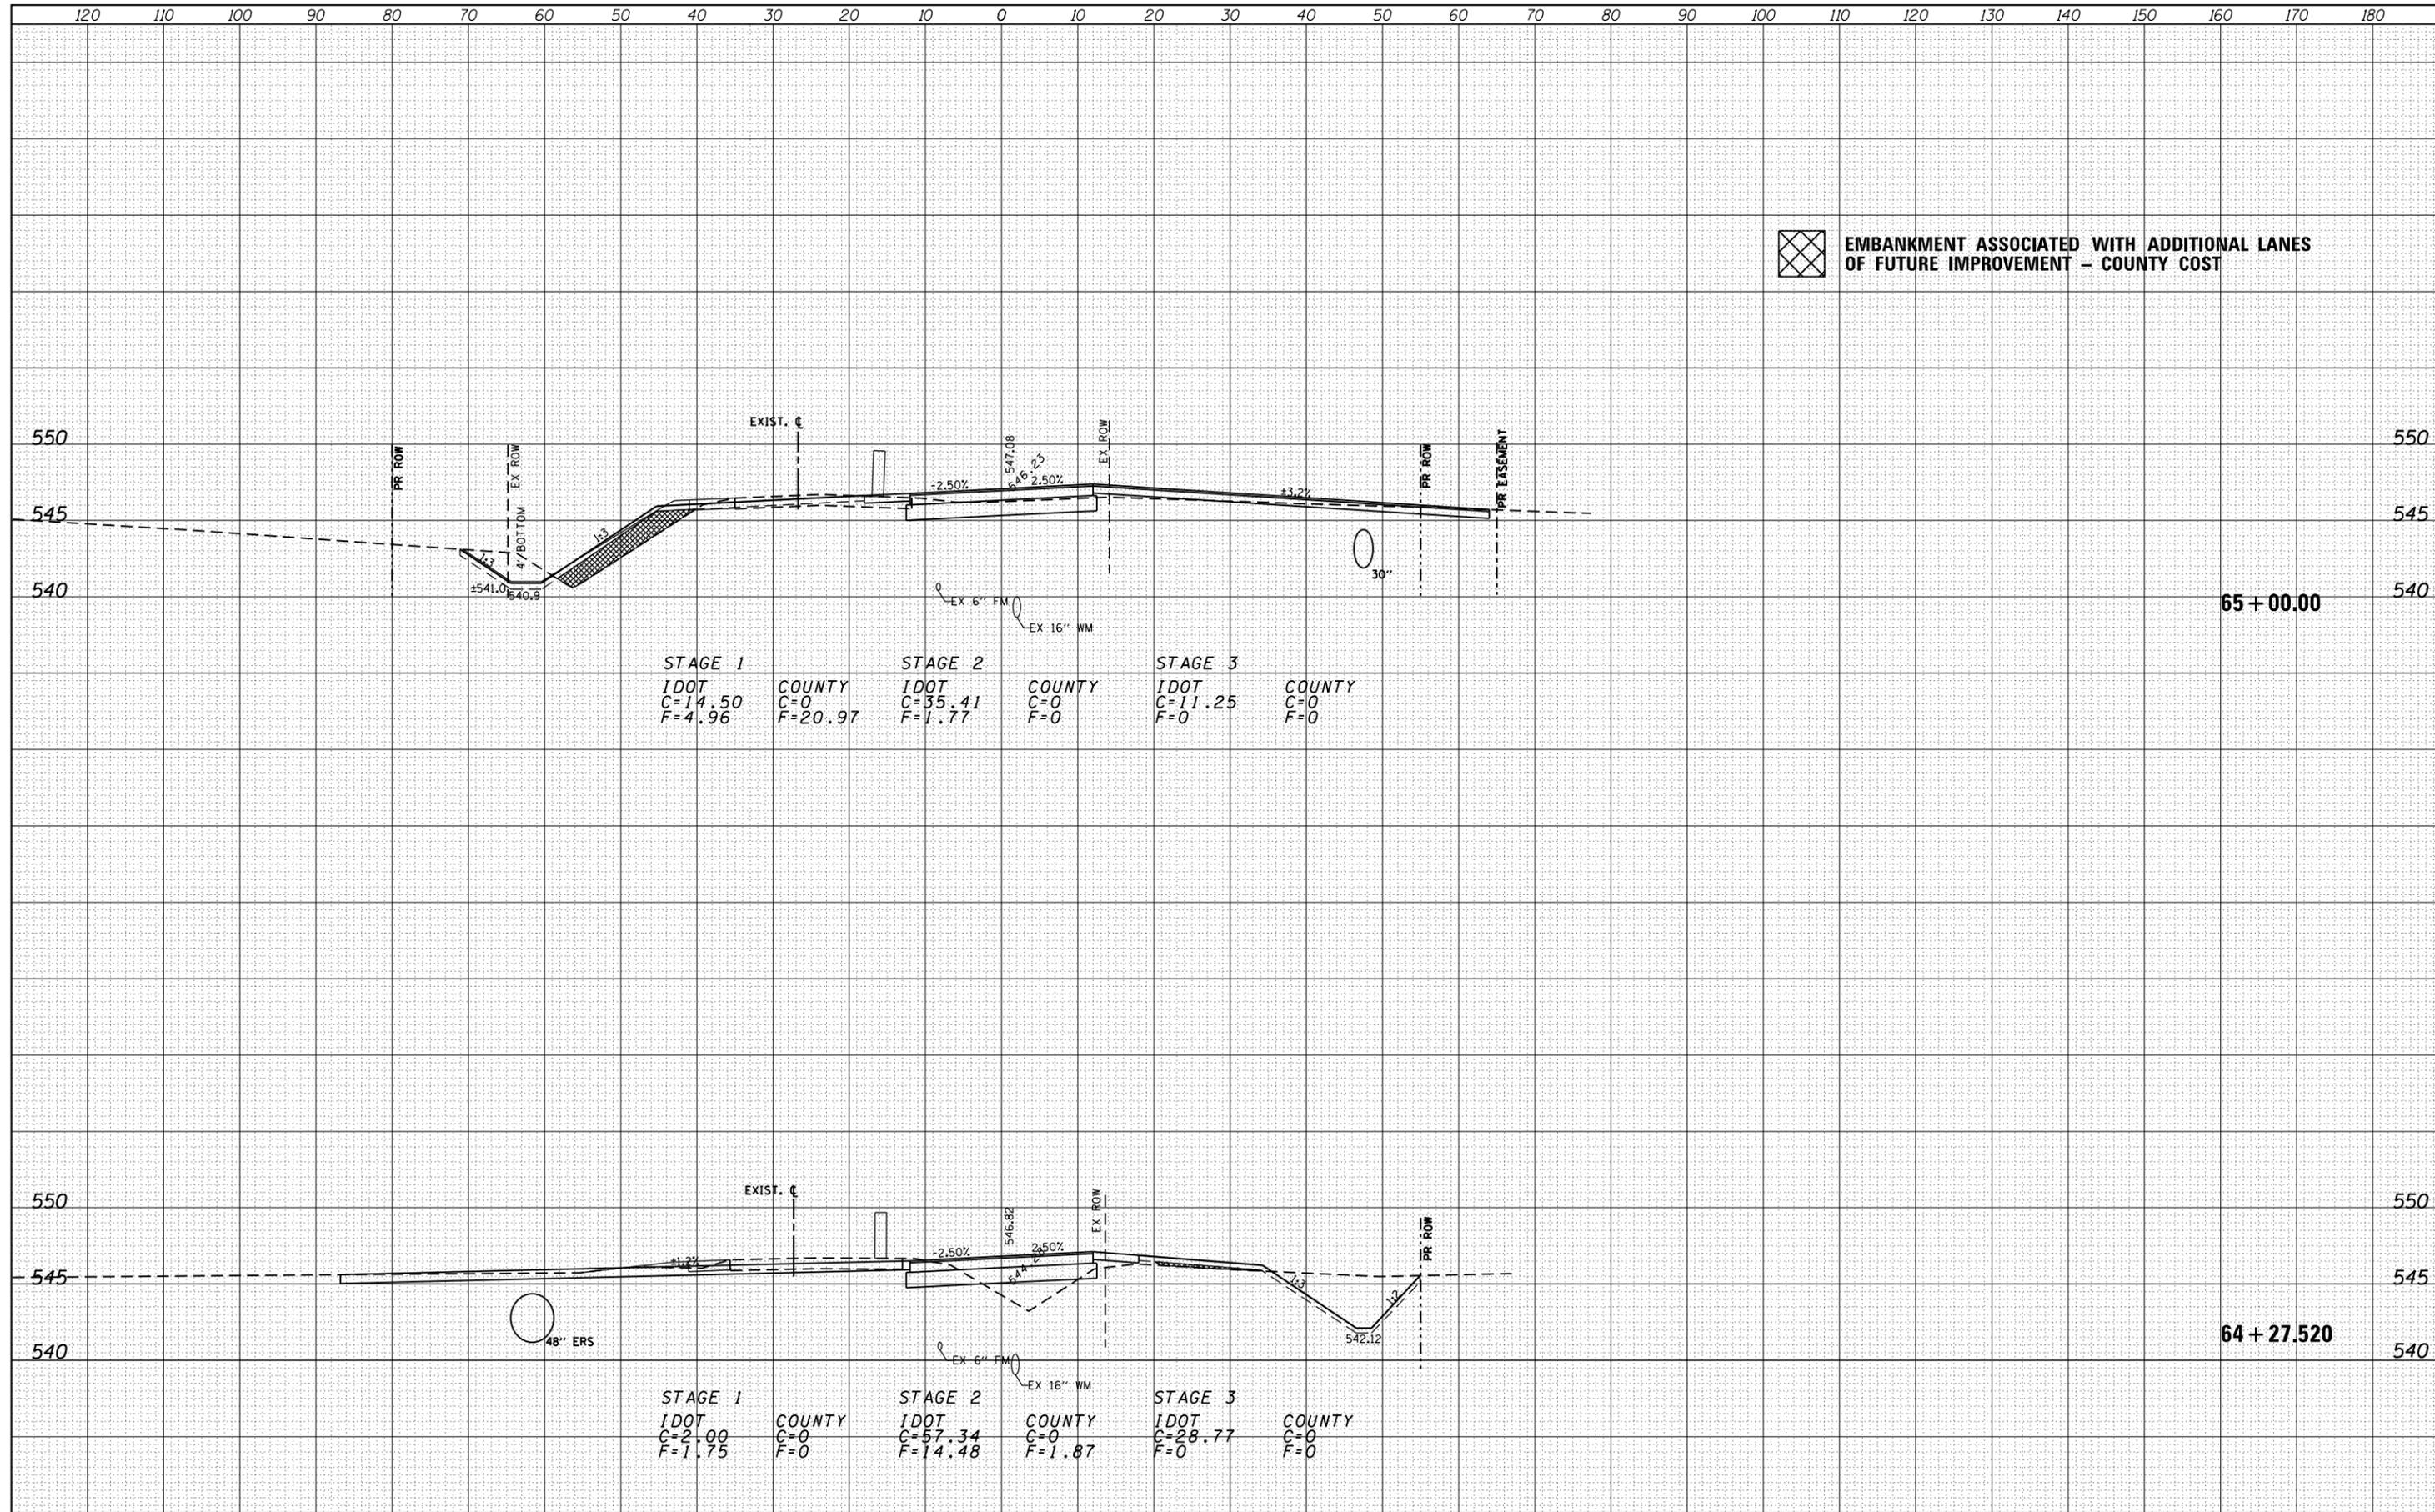

STAGE 1		STAGE 2		STAGE 3	
IDOT	COUNTY	IDOT	COUNTY	IDOT	COUNTY
C=14.50	C=0	C=35.41	C=0	C=11.25	C=0
F=4.96	F=20.97	F=1.77	F=0	F=0	F=0

STAGE 1		STAGE 2		STAGE 3	
IDOT	COUNTY	IDOT	COUNTY	IDOT	COUNTY
C=21.00	C=0	C=57.34	C=0	C=28.77	C=0
F=1.75	F=0	F=14.48	F=1.87	F=0	F=0