



STATE OF ILLINOIS
DEPARTMENT OF TRANSPORTATION

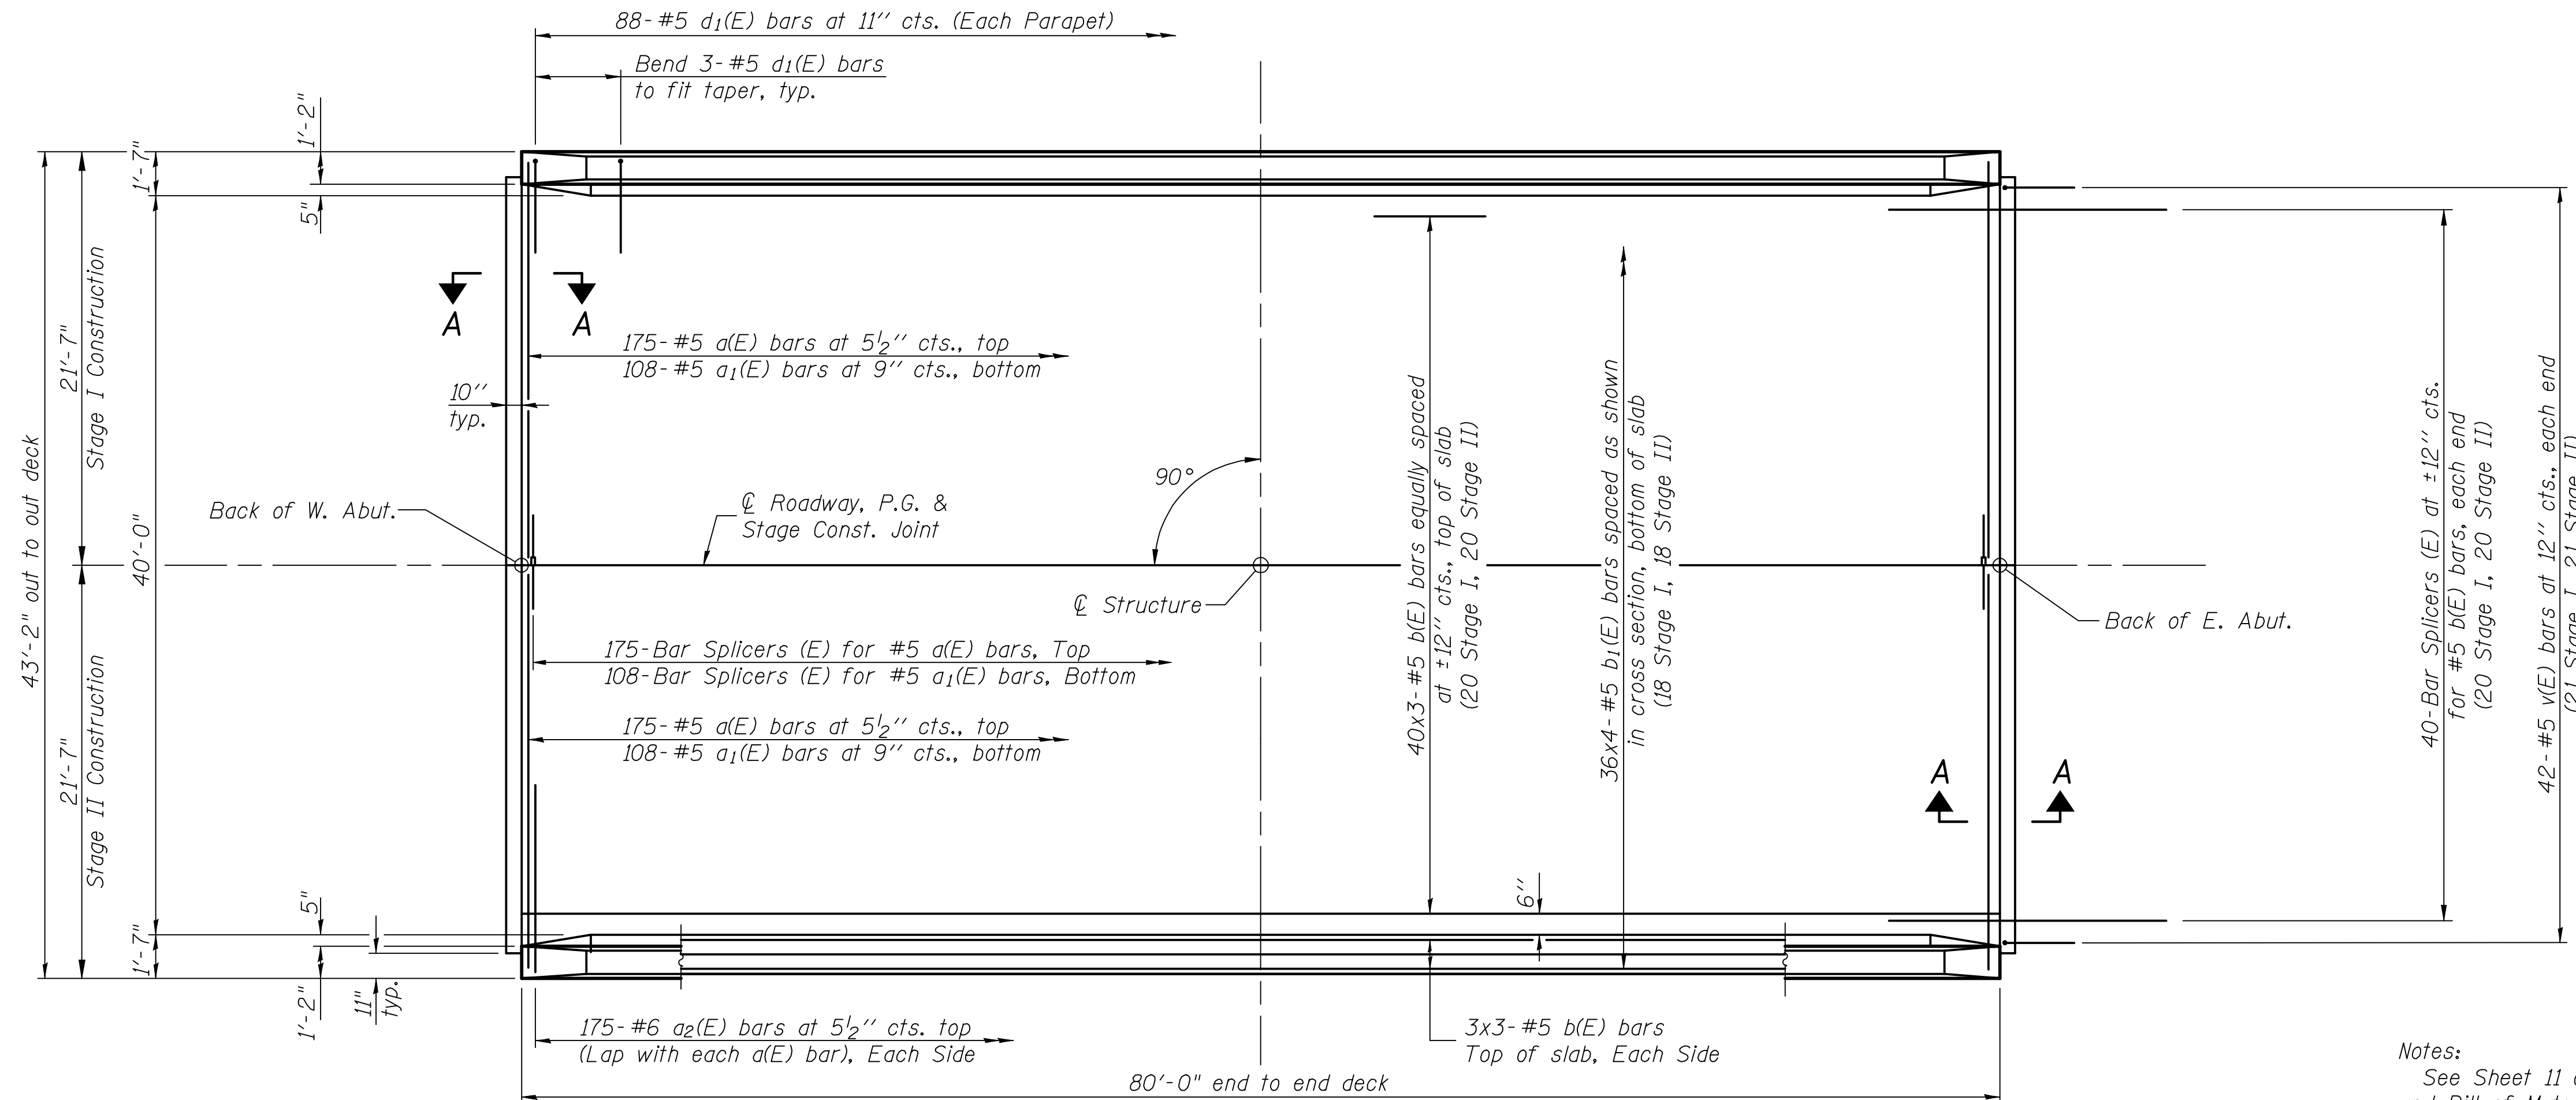

MIN. BAR LAP
#5 bar = 2'-2"

Notes:
See Sheet 11 of 20 for superstructure details and Bill of Material.
Bars indicated thus 40 x 3-#5 etc. indicates 40 lines of bars with 3 lengths per line.
See Sheet 11 of 20 for parapet reinforcement.
Section A-A shown on Sheet 12 of 20.

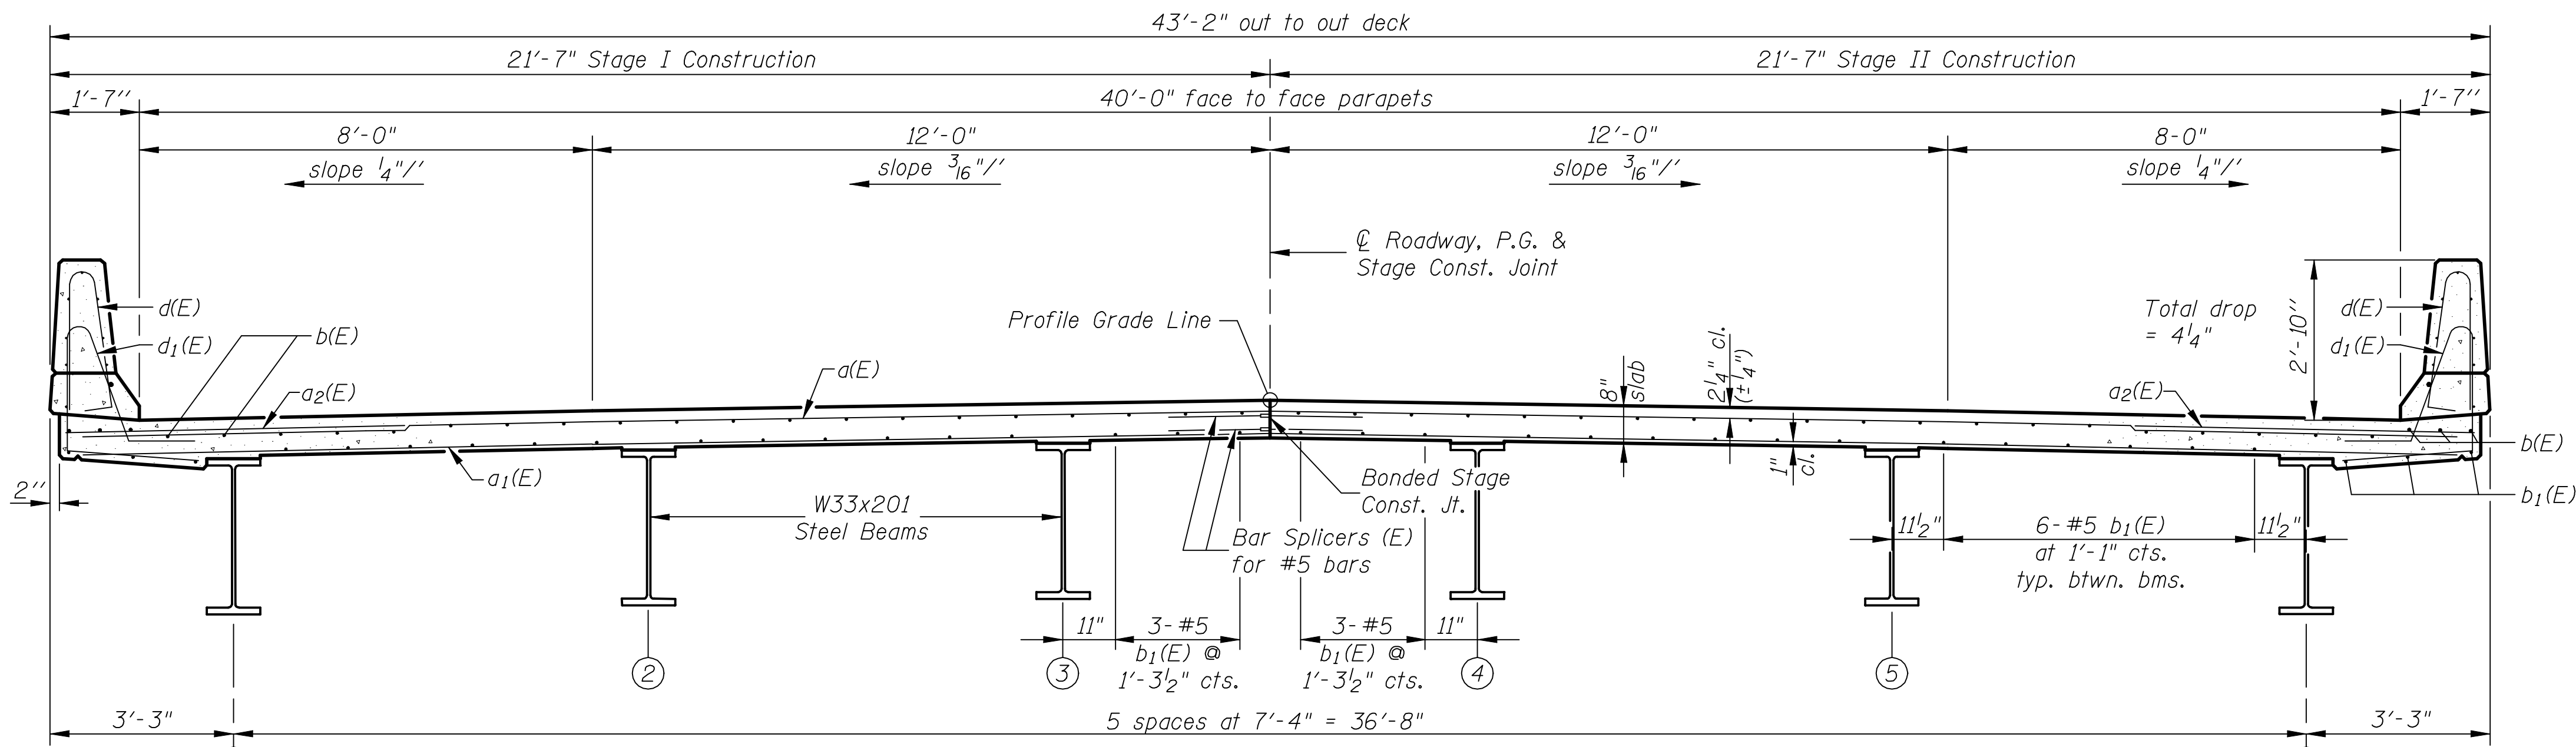

CROSS SECTION
(Looking East)

SUPERSTRUCTURE

DESIGNED	B.G.H.
CHECKED	L.D.G.
DRAWN	K.H.L.
CHECKED	B.G.H.

SHEET NO. 10 20 SHEETS	F.A.P. RTE. 793	SECTION 40BR-1	COUNTY MADISON	TOTAL SHEETS 72	SHEET NO. 42
	S.N. 060-0341		CONTRACT NO. 76A36		
FED. ROAD DIST. NO. _ ILLINOIS FED. AID PROJECT					

0600341_76A36_ID_SSTR.DGN MAR. 11. 2009

H.M. & G. INC. 6020.01