


ORIGINAL SURVEY	SURVEYED	BY	DATE
NOTE BOOK	PLOTTED		
	TEMPLATE		
	AREA		
	AREAS CHECKED		

FINAL SURVEY	SURVEYED	BY	DATE
NOTE BOOK	PLOTTED		
	TEMPLATE		
	AREA		
	AREAS CHECKED		

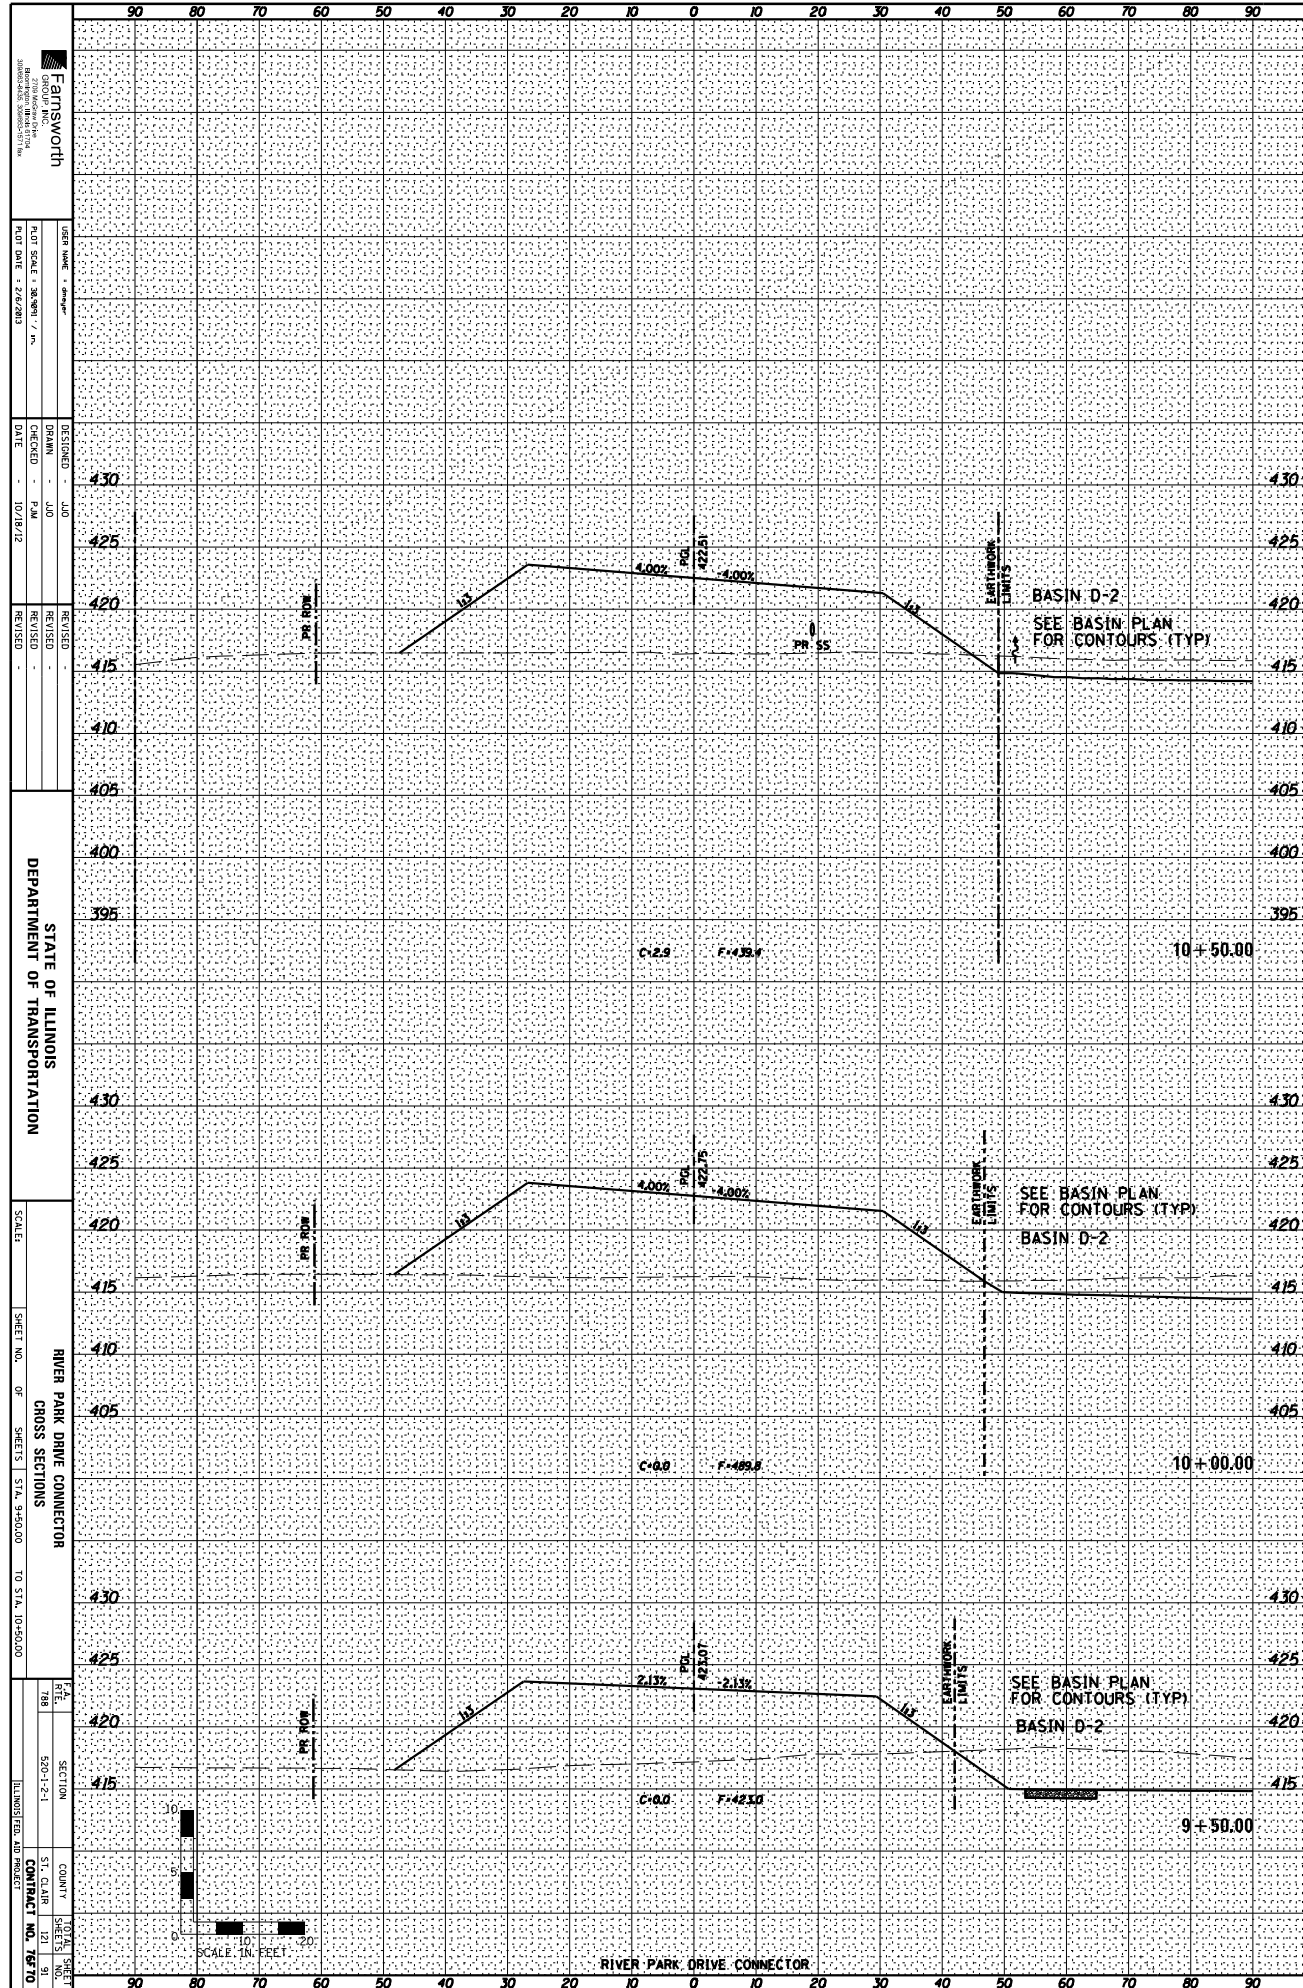


DESIGNED - JLD
 DRAWN - JLD
 CHECKED - PAM
 DATE - 10/18/12

REVISIONS

STATE OF ILLINOIS
 DEPARTMENT OF TRANSPORTATION

SCALE

SHEET NO. OF SHEETS

RIVER PARK DRIVE CONNECTOR
 CROSS SECTIONS

TO STA. 10+50.00

 COUNTY ST. CLAIR

