


ORIGINAL SURVEY	SURVEYED	BY	DATE
NOTE BOOK	PLOTTED		
	TEMPLATE		
	AREAS		
	AREAS CHECKED		

FINAL SURVEY	SURVEYED	BY	DATE
NOTE BOOK	PLOTTED		
	TEMPLATE		
	AREAS		
	AREAS CHECKED		

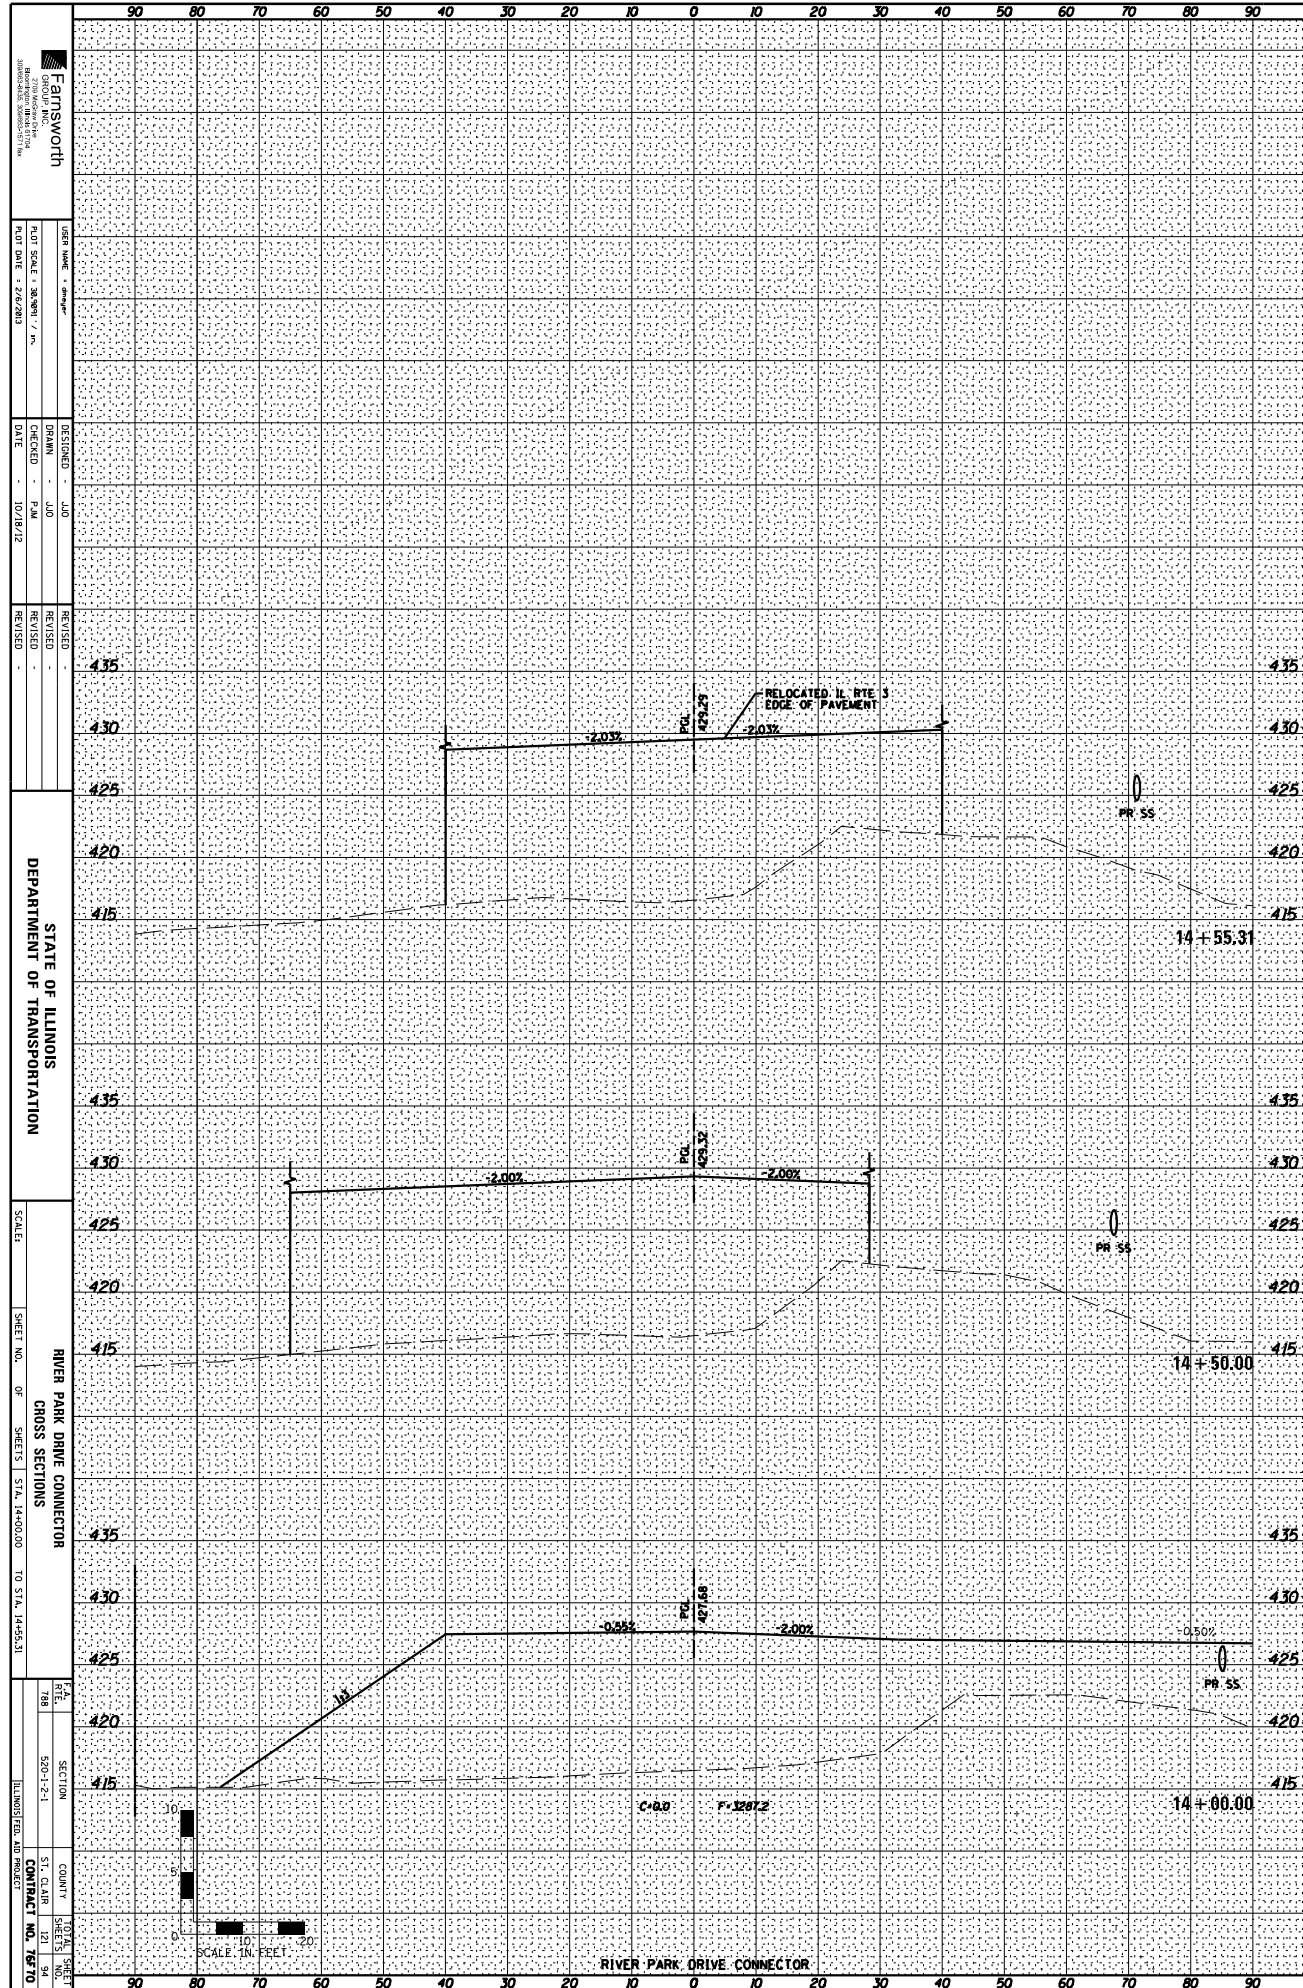


DESIGNED BY: JJO
 DATE: 10/18/12

REVISIONS:

STATE OF ILLINOIS
 DEPARTMENT OF TRANSPORTATION

SCALE: 1" = 20'


RIVER PARK DRIVE CONNECTOR
 CROSS SECTIONS
 FROM STA. 14+00.00 TO STA. 14+55.31

 COUNTY: ST. CLAIR
