


ORIGINAL SURVEY	SURVEYED _____	BY _____	DATE _____
NOTE BOOK	PLOTTED _____		
	TEMPLATE _____		
	AREAS _____		
	AREAS CHECKED _____		

FINAL SURVEY	SURVEYED _____	BY _____	DATE _____
NOTE BOOK	PLOTTED _____		
	TEMPLATE _____		
	AREAS _____		
	AREAS CHECKED _____		

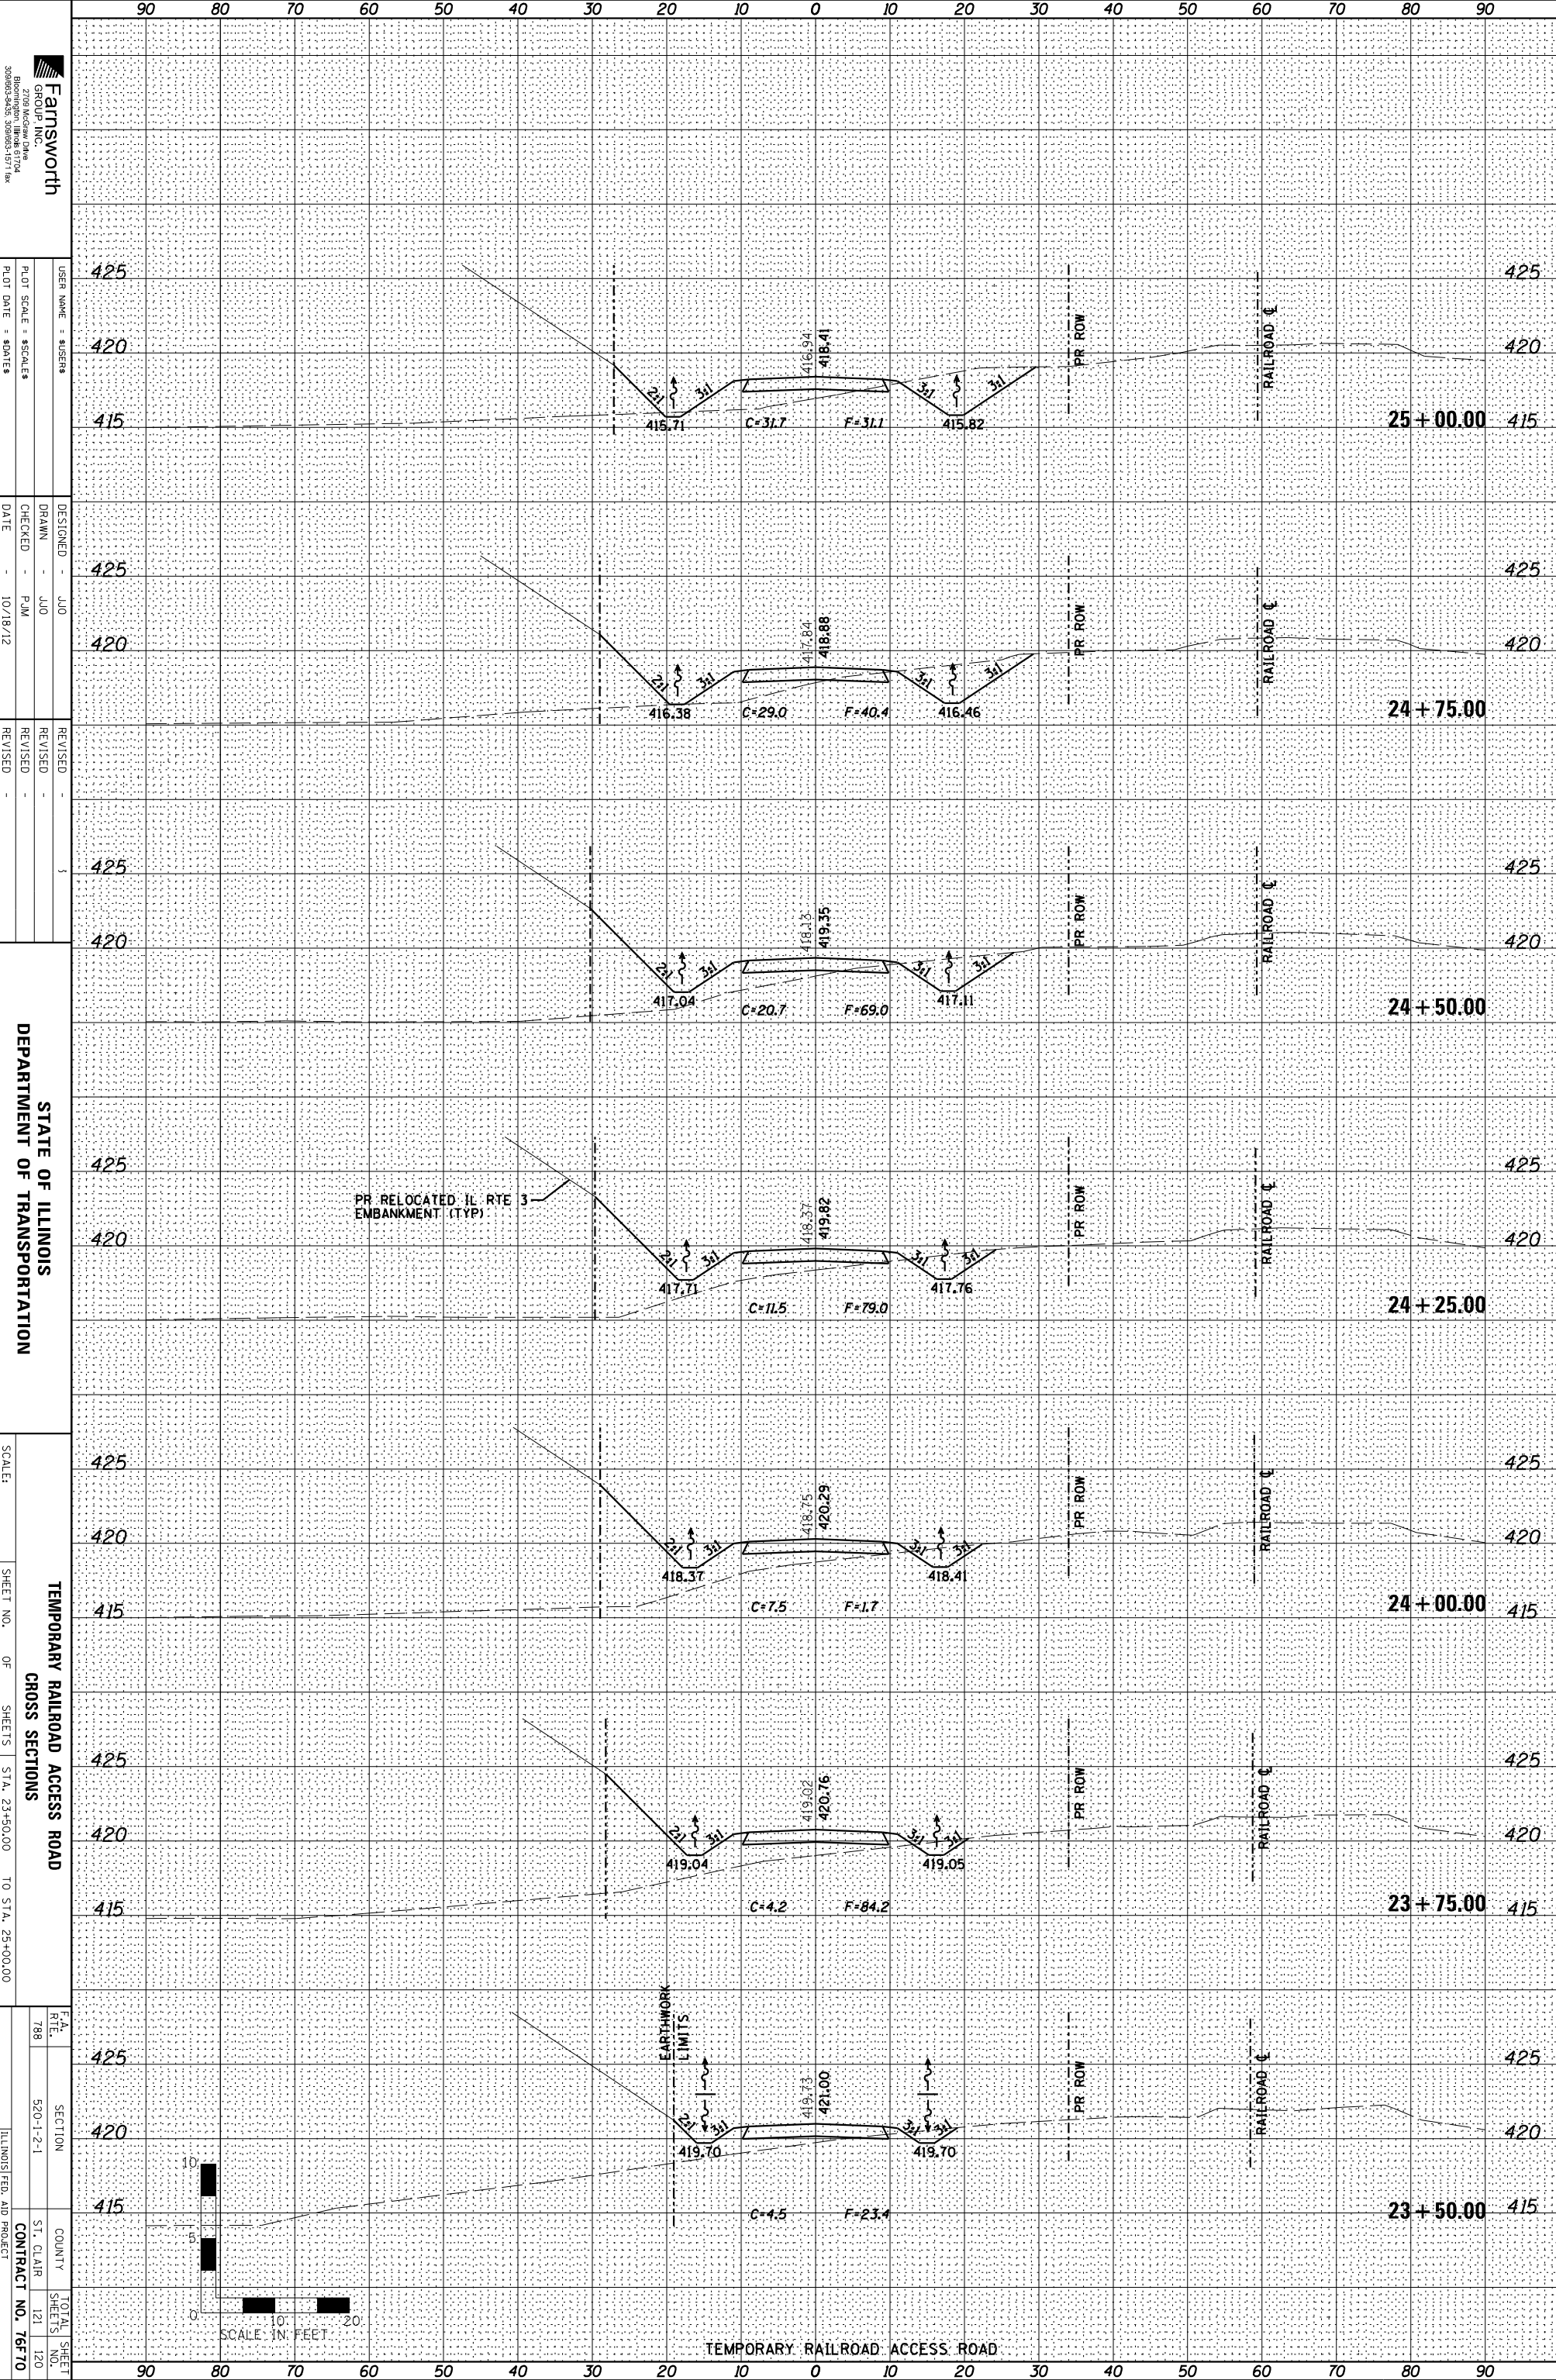

Farnsworth

USER NAME = SUSENS


DESIGNED - JJO
 DRAWN - JJO
 CHECKED - PJM
 DATE - 10/18/12

REVISIONS
 1
 2
 3

STATE OF ILLINOIS
 DEPARTMENT OF TRANSPORTATION

TEMPORARY RAILROAD ACCESS ROAD
 CROSS SECTIONS
 STA. 23+50.00 TO STA. 25+00.00

 SHEET NO. OF SHEETS
 COUNTY
 ST. CLAIR
 CONTRACT NO. 76F70

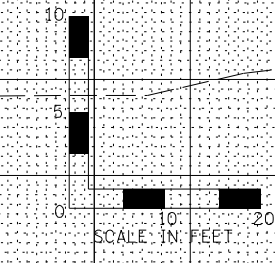

TEMPORARY RAILROAD ACCESS ROAD