


PROPERTY OWNER:
MBB32 LLC

BENCH MARK #2
DESC. STAINLESS STEEL ROD IN PVC HANDHOLE
LOCATED 28' NORTH OF E NEWBURG ROAD,
200' EAST OF E 190 IN THE MEDIAN OF "TABALA"
DRIVEWAY.
ELEV. 818.20

PROPERTY OWNER:
MBB32 LLC

MATCH LINE 122+50.00



MATCH LINE 128+35.00

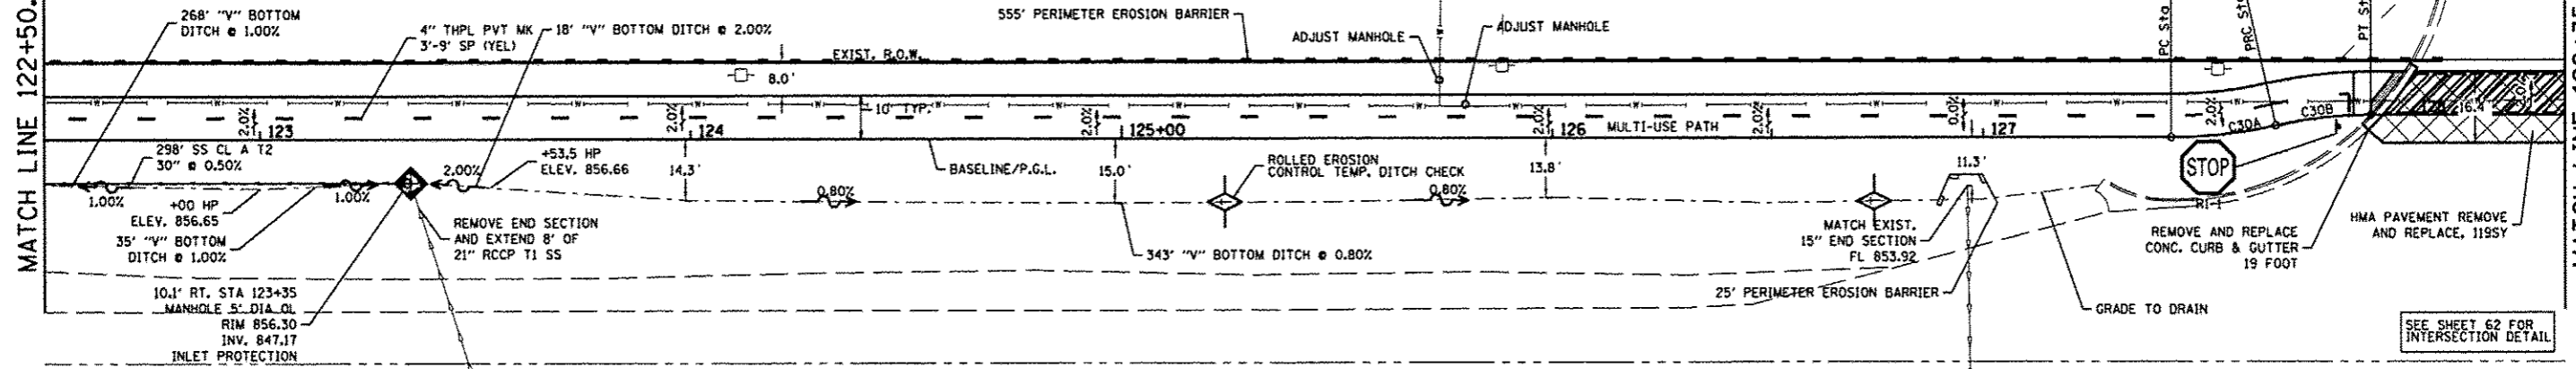

BELL SCHOOL ROAD

PROP. CURVE C30A
PI STA. = 127+55.87
Δ = 12° 42' 46" (LT)
D = 52' 05' 13"
R = 110.00'
T = 12.25'
L = 24.41'
E = 0.68'
e = ----
T.R. = ----
S.E. RUN = ----
P.C. STA = 127+43.62
P.T. STA = 127+68.03

PROP. CURVE C30B
PI STA. = 127+79.19
Δ = 12° 44' 22" (RT)
D = 57' 17' 45"
R = 100.00'
T = 11.16'
L = 22.23'
E = 0.62'
e = ----
T.R. = ----
S.E. RUN = ----
P.C. STA = 127+68.03
P.T. STA = 127+90.26

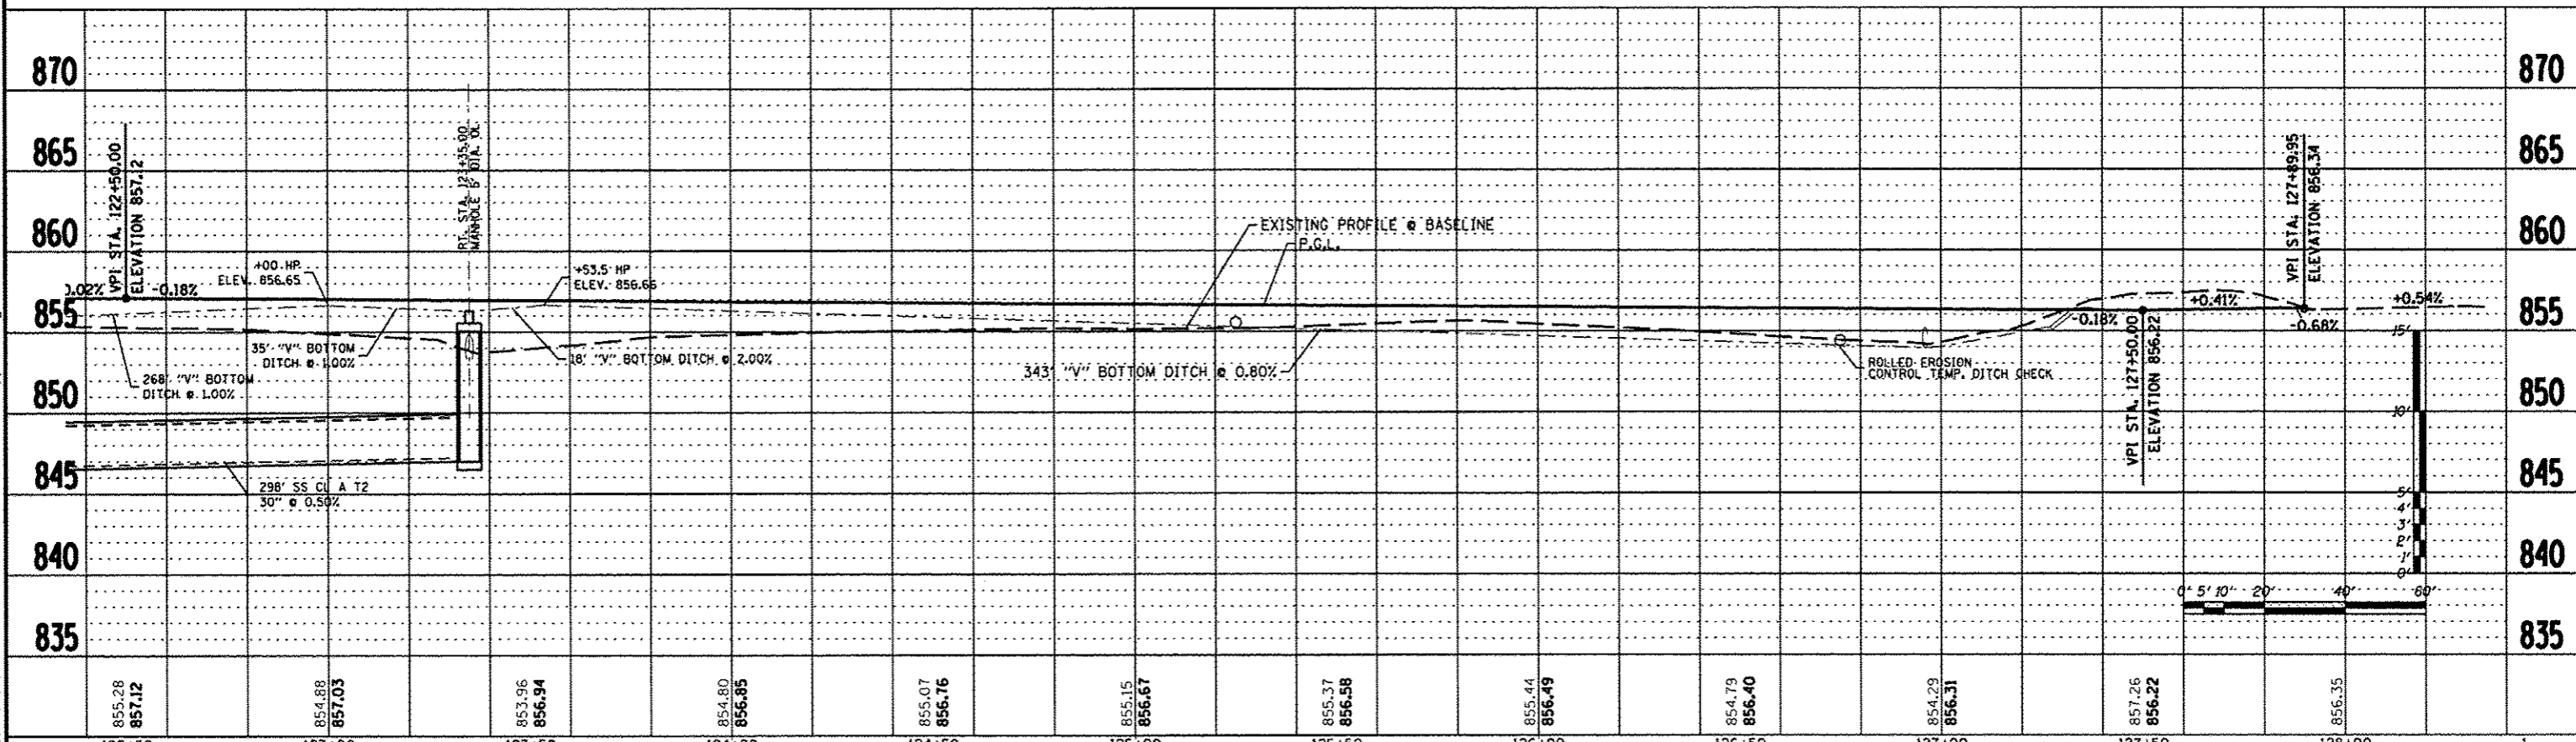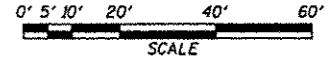

855.28 857.12	854.88 857.03	853.96 856.94	854.80 856.85	855.07 856.76	855.15 856.67	855.37 856.58	855.44 856.49	854.79 856.40	854.29 856.31	857.26 856.22	856.35
122+50	123+00	123+50	124+00	124+50	125+00	125+50	126+00	126+50	127+00	127+50	128+00