
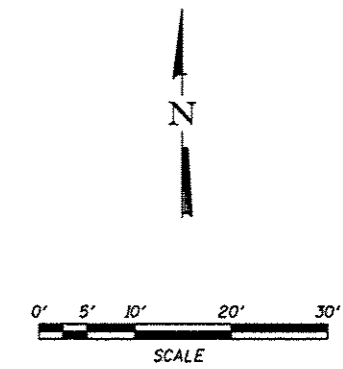


FILE = S:\PROJECTS\200\1139\01\Phase1\DESIGN\51-69\Intersection-Crossings\plan\sheet1.dgn

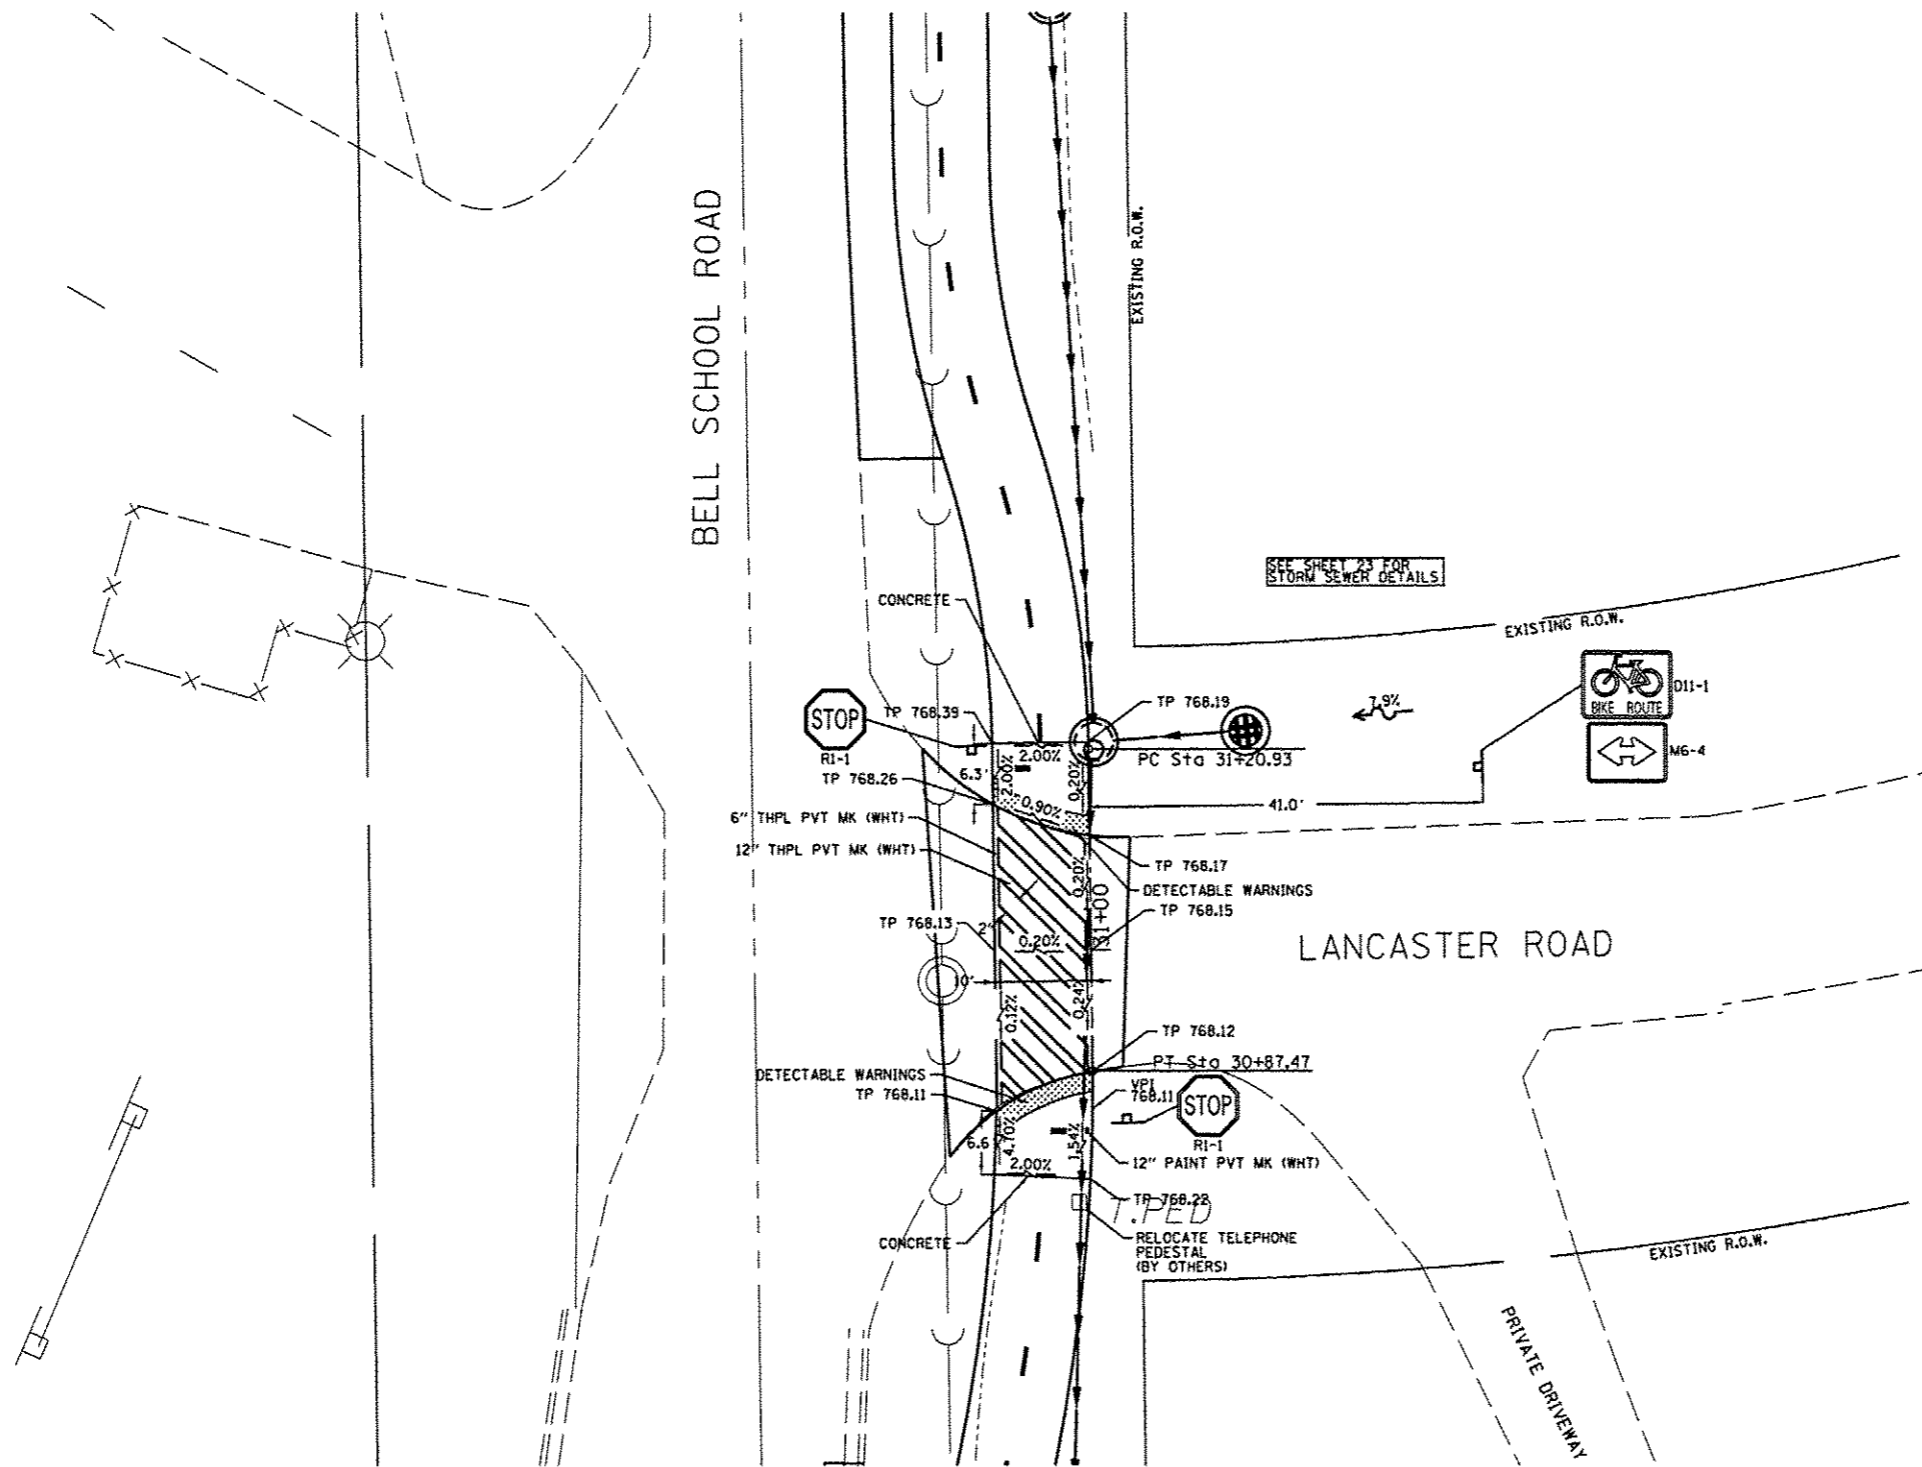

REVISION	DATE	BY	REMARKS
1	03/22/13	TJA	100% COMMENTS FROM JAN. 28, 2013

DRAWN	T.J.A.
CHECKED	C.J.B.
APPROVED	C.J.B.

WINNEBAGO COUNTY
 VILLAGE OF CHERRY VALLEY
 PERRYVILLE PATH SOUTHEAST CONNECTION

WILLETT HOFMANN ASSOCIATES INC.
 ENGINEERING ARCHITECTURE LAND SURVEYING
 57 AIRPORT DRIVE, ROCKFORD, IL 61109
 T: 815-964-2897 DESIGN PRJ#: 4344-00018

PERRYVILLE PATH INTERSECTION CROSSING
 LANCASTER ROAD STA. 31+00

SECTION	COUNTY	TOTAL SHEETS	SHEET NO.
01-00302-00-BT	WINNEBAGO	124	54
STA.	STA.		
WHA #: 1139D01	DATE: 03/01/2013		