
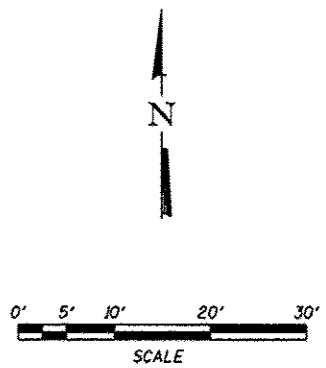


FILE: S:\PROJECTS\2008\11390081\_Phase1\DESIGN\51-69\Intersection\0-01\asrc\pp1\sheet1.dgn

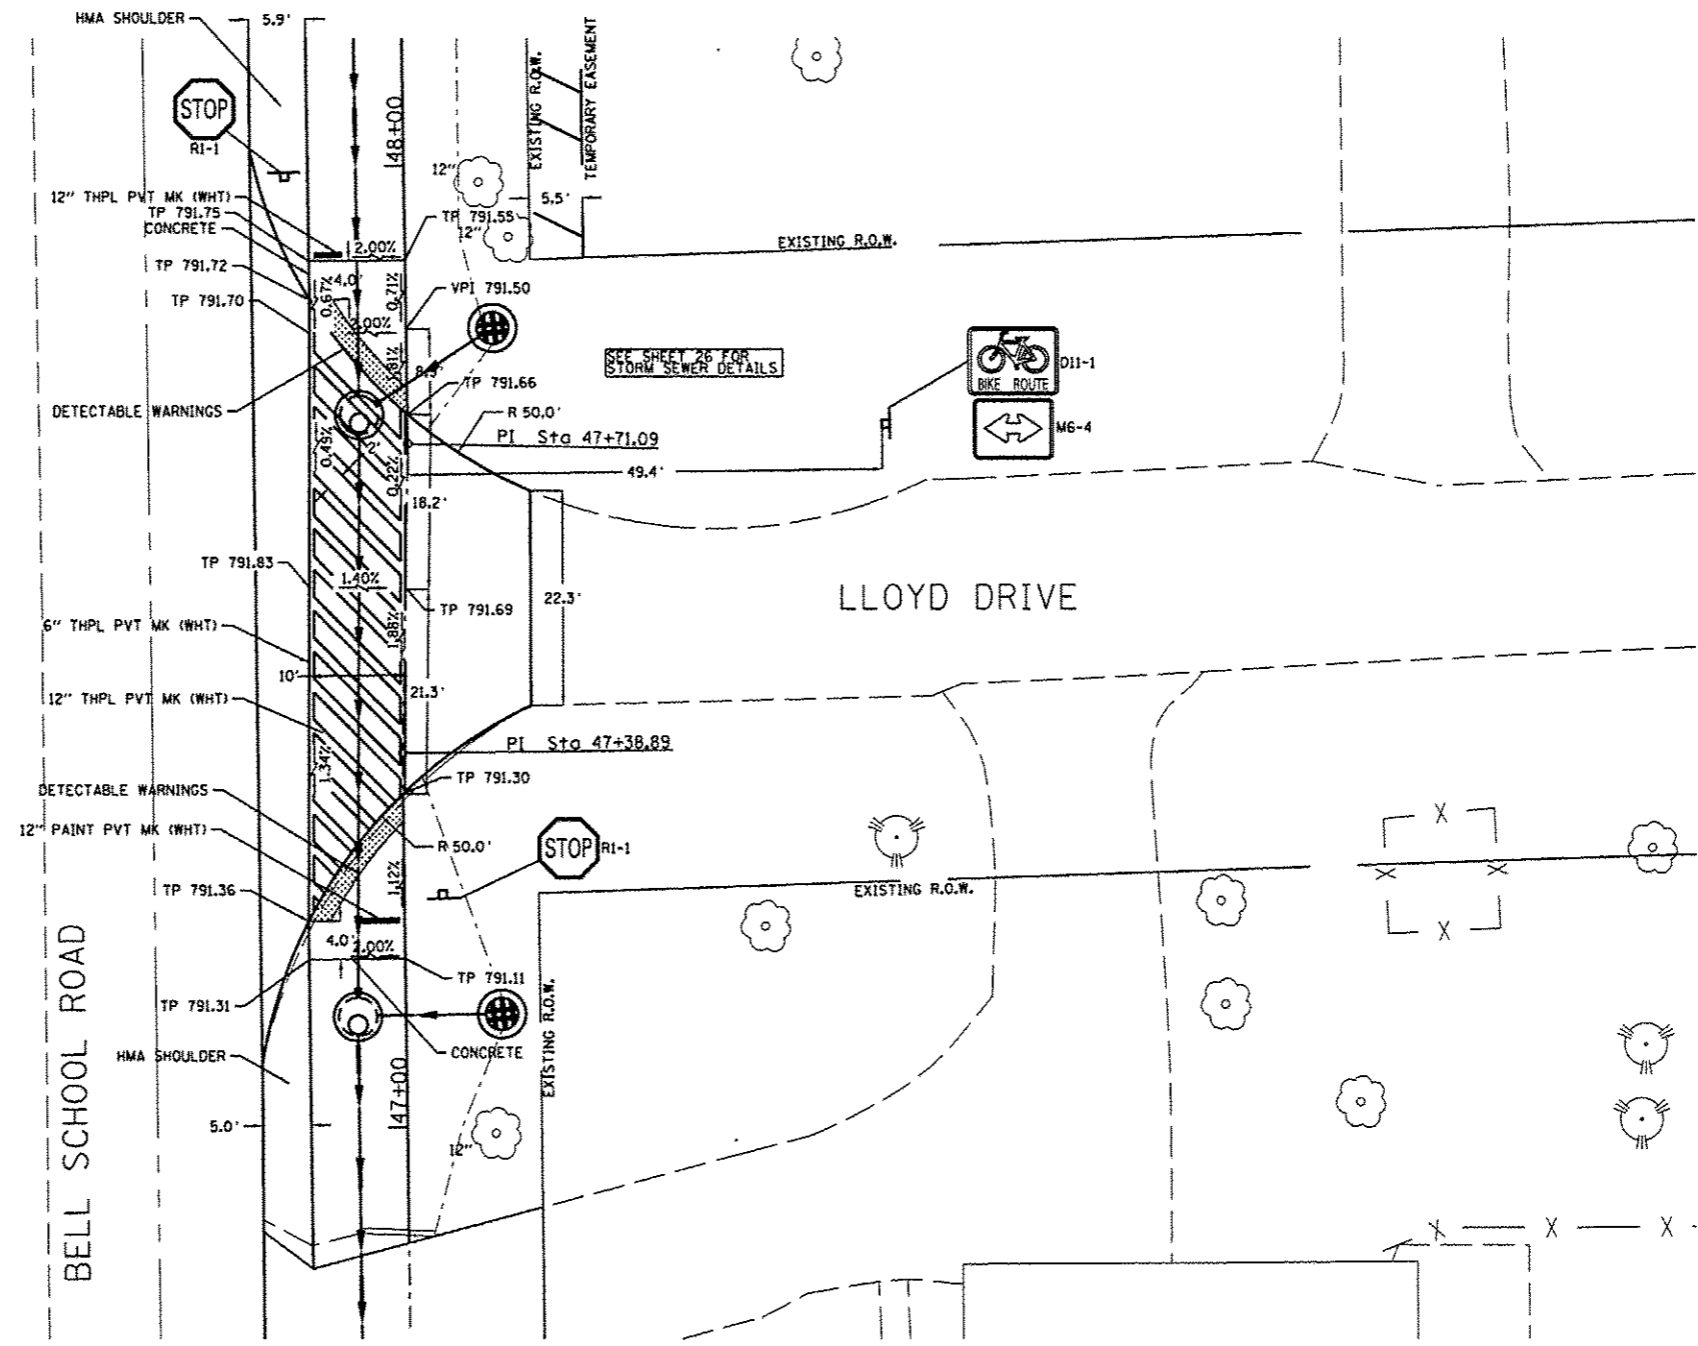

REVISION	DATE	BY	REMARKS
*1	03/22/13	TJA	100% COMMENTS FROM JAN. 28, 2013

DRAWN	T.J.A.
CHECKED	C.J.B.
APPROVED	C.J.B.

WINNEBAGO COUNTY  
 VILLAGE OF CHERRY VALLEY  
 PERRYVILLE PATH SOUTHEAST CONNECTION

**WILLETT HOFMANN ASSOCIATES INC.**  
 ENGINEERING ARCHITECTURE LAND SURVEYING  
 57 AIRPORT DRIVE, ROCKFORD, IL 61109  
 T: 815-964-3897 DESIGN PRAC. #384-00078

**PERRYVILLE PATH INTERSECTION CROSSING**  
 LLOYD DRIVE STA. 47+50

SECTION	COUNTY	TOTAL SHEETS	SHEET NO.
01-00302-00-BT	WINNEBAGO		
STA.	- STA.		
WHA #: 1139001	DATE: 03/01/2013	124	55