
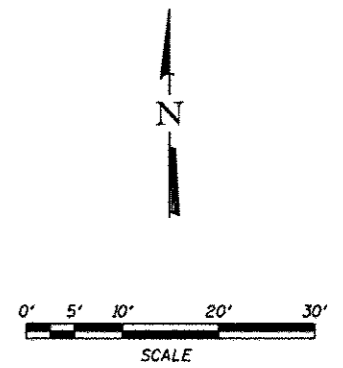


FILE: S:\PROJECTS\2081\139081_Phase1\DESIGN\51-69\Intersection\Cr-03\argusplnshet.dgn

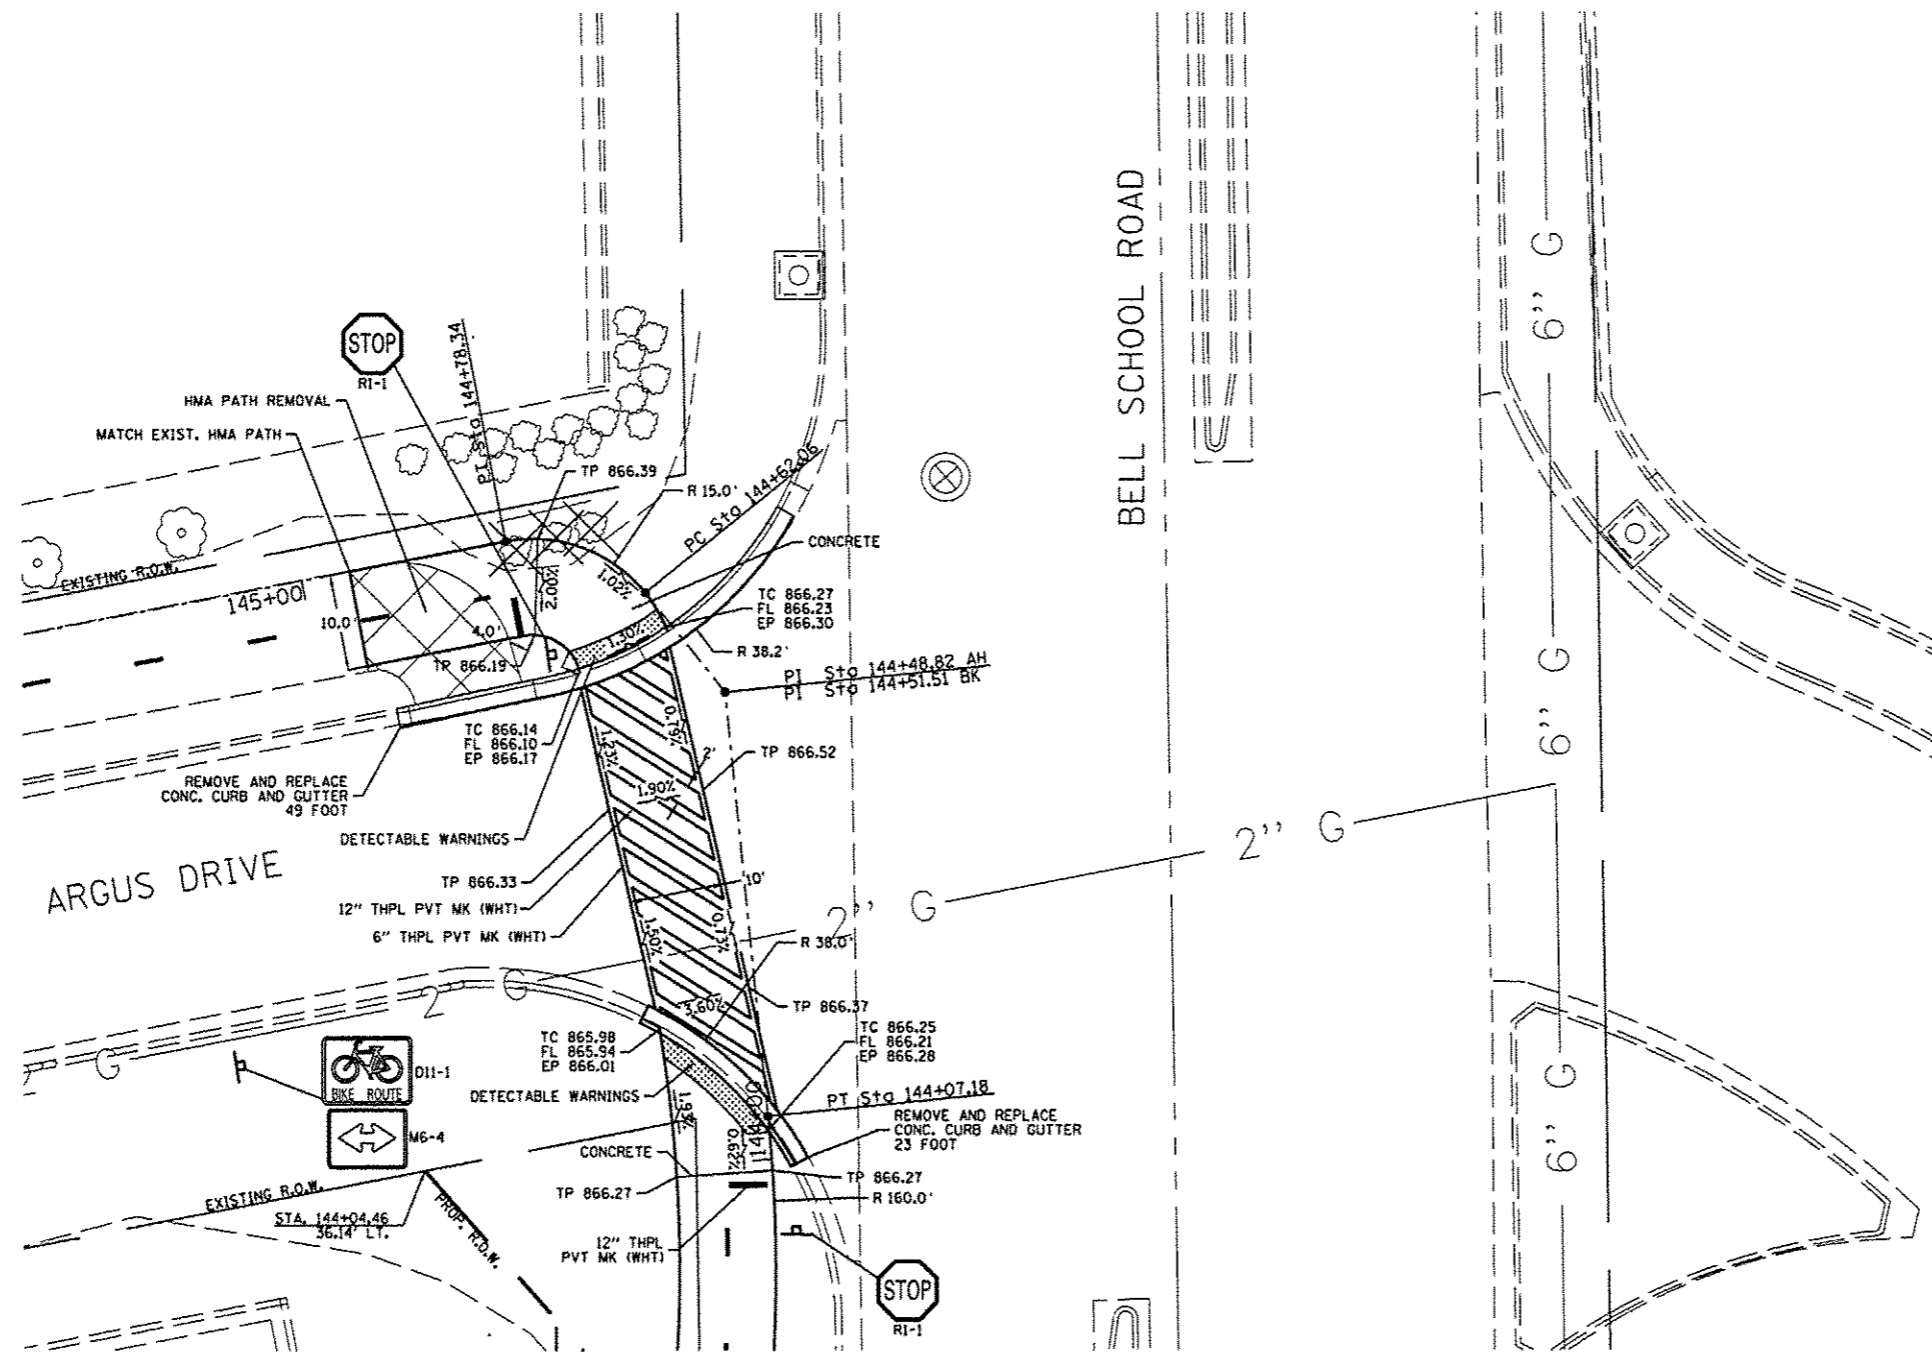

REVISION	DATE	BY	REMARKS
1	03/22/13	TJA	IDOT COMMENTS FROM JAN. 28, 2013

DRAWN T.J.A.
 CHECKED C.J.B.
 APPROVED C.J.B.

**WINNEBAGO COUNTY
 VILLAGE OF CHERRY VALLEY
 PERRYVILLE PATH SOUTHEAST CONNECTION**

**WILLETT HOFMANN
 ASSOCIATES INC.**
 ENGINEERING ARCHITECTURE LAND SURVEYING
 57 AIRPORT DRIVE, ROCKFORD, IL 61109
 T. 815-994-2897 FAX: 815-994-0019

PERRYVILLE PATH INTERSECTION CROSSING

ARGUS DRIVE STA. 144+25

SECTION	COUNTY	TOTAL SHEETS	SHEET NO.
01-00302-00-BT	WINNEBAGO	124	65
STA. - STA.	DATE: 03/01/2013		
WHA #: 1139001			