


DATE	
BY	
FINAL SURVEY	
PLOTTED	
NOTE BOOK	
AREAS CHECKED	
NO.	

DATE	
BY	
ORIGINAL SURVEY	
PLOTTED	
NOTE BOOK	
AREAS CHECKED	
NO.	

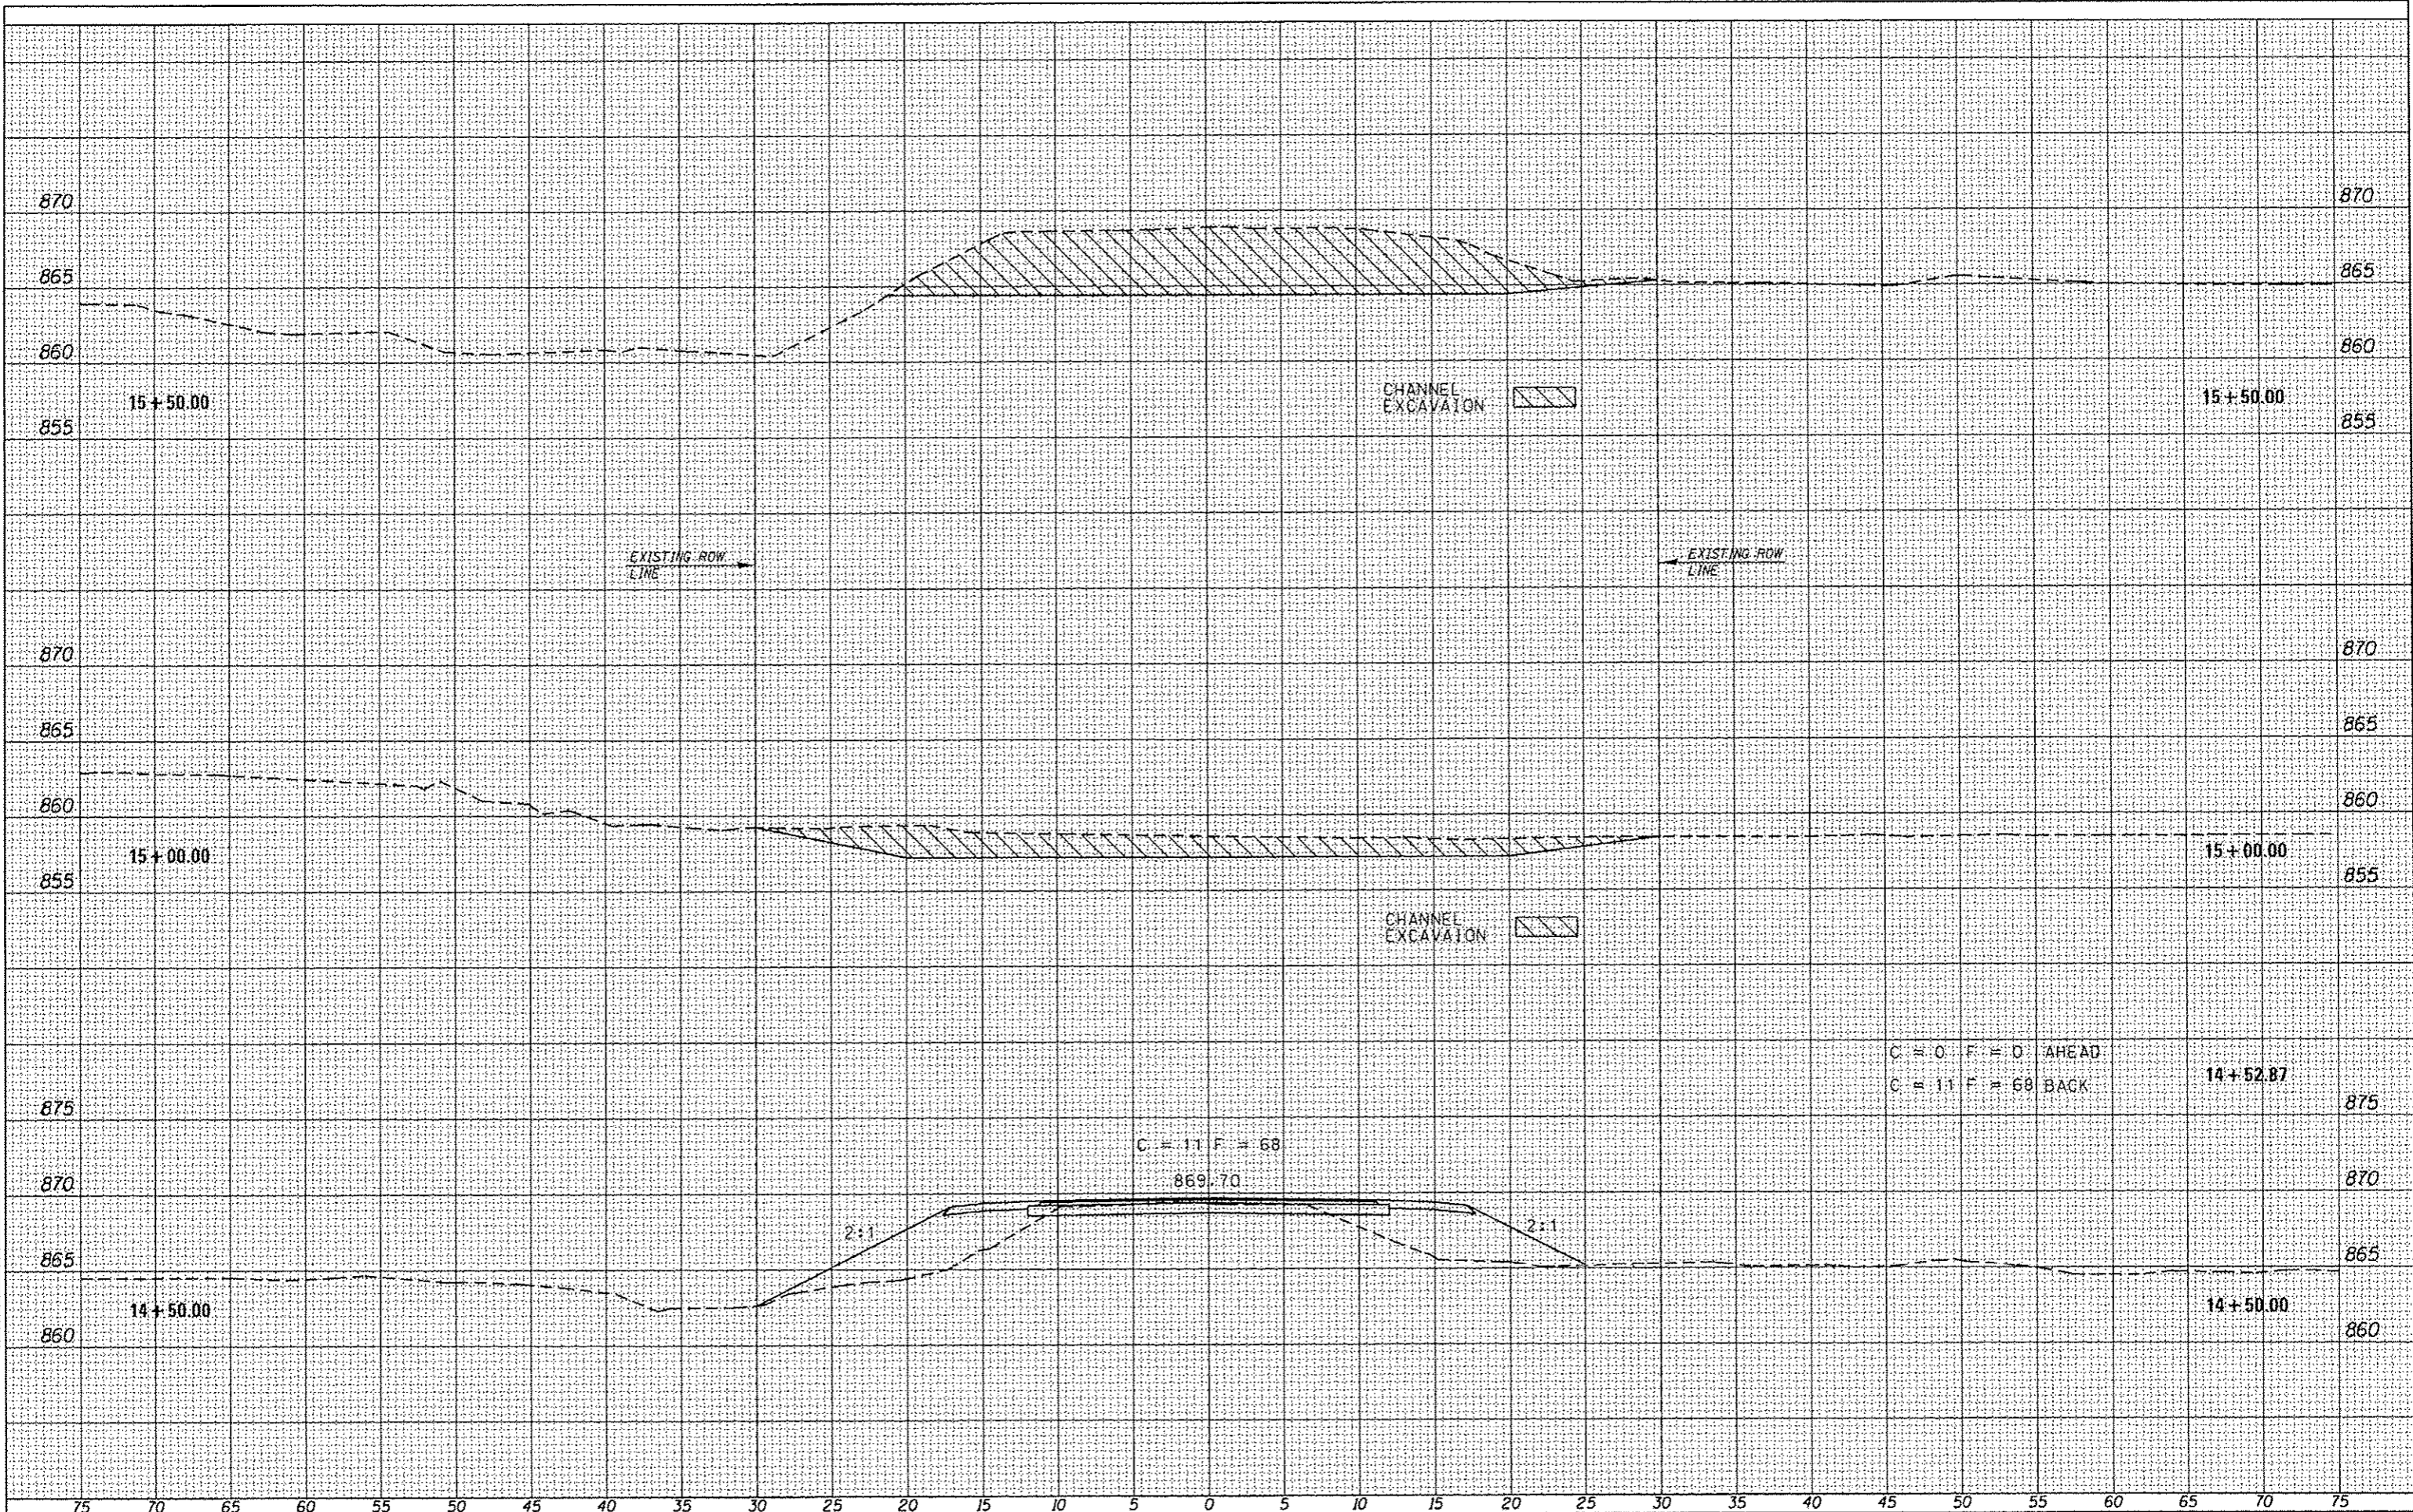

FILE NAME -	DESIGNED - G.J.C.	REVISED -	4440 ASH GROVE	FREEPORT, IL	ROCKFORD, IL	T.R.	SECTION	COUNTY	TOTAL SHEETS	SHEET NO.
G:\Microstation\2012\12-540\CA00 Drawings\SURVEY\ORIG\PR-XS_SHEETS\3.dgn	CHECKED - R.D.F.	REVISED -	SPRINGFIELD, IL 62711	ROCHELLE, IL	SPRINGFIELD, IL	33	12-08120-00-BR	BOONE	26	24
	DATE -	REVISED -	(217) 793-8600	MONROE, VI		ROADWAY CROSS SECTIONS - T.R. 33 (CENTERVILLE ROAD)				CONTRACT NO. 85589
			www.fehr-graham.com	ILLINOIS REG. ENG. NO. 181-09920		SCALE: _____	SHEET NO. 3 OF 5 SHEETS	STA. 14+50 TO STA. 15+50	ILLINOIS POPLAR GROVE ROAD DISTRICT	