


|              |  |
|--------------|--|
| DATE         |  |
| BY           |  |
| DESIGNED     |  |
| PLOTTED      |  |
| TEMP. DATE   |  |
| AREAS        |  |
| CHECKED      |  |
| NO.          |  |
| FINAL SURVEY |  |
| NOTE BOOK    |  |
| NO.          |  |

|                 |  |
|-----------------|--|
| DATE            |  |
| BY              |  |
| DESIGNED        |  |
| PLOTTED         |  |
| TEMP. DATE      |  |
| AREAS           |  |
| CHECKED         |  |
| NO.             |  |
| ORIGINAL SURVEY |  |
| NOTE BOOK       |  |
| NO.             |  |

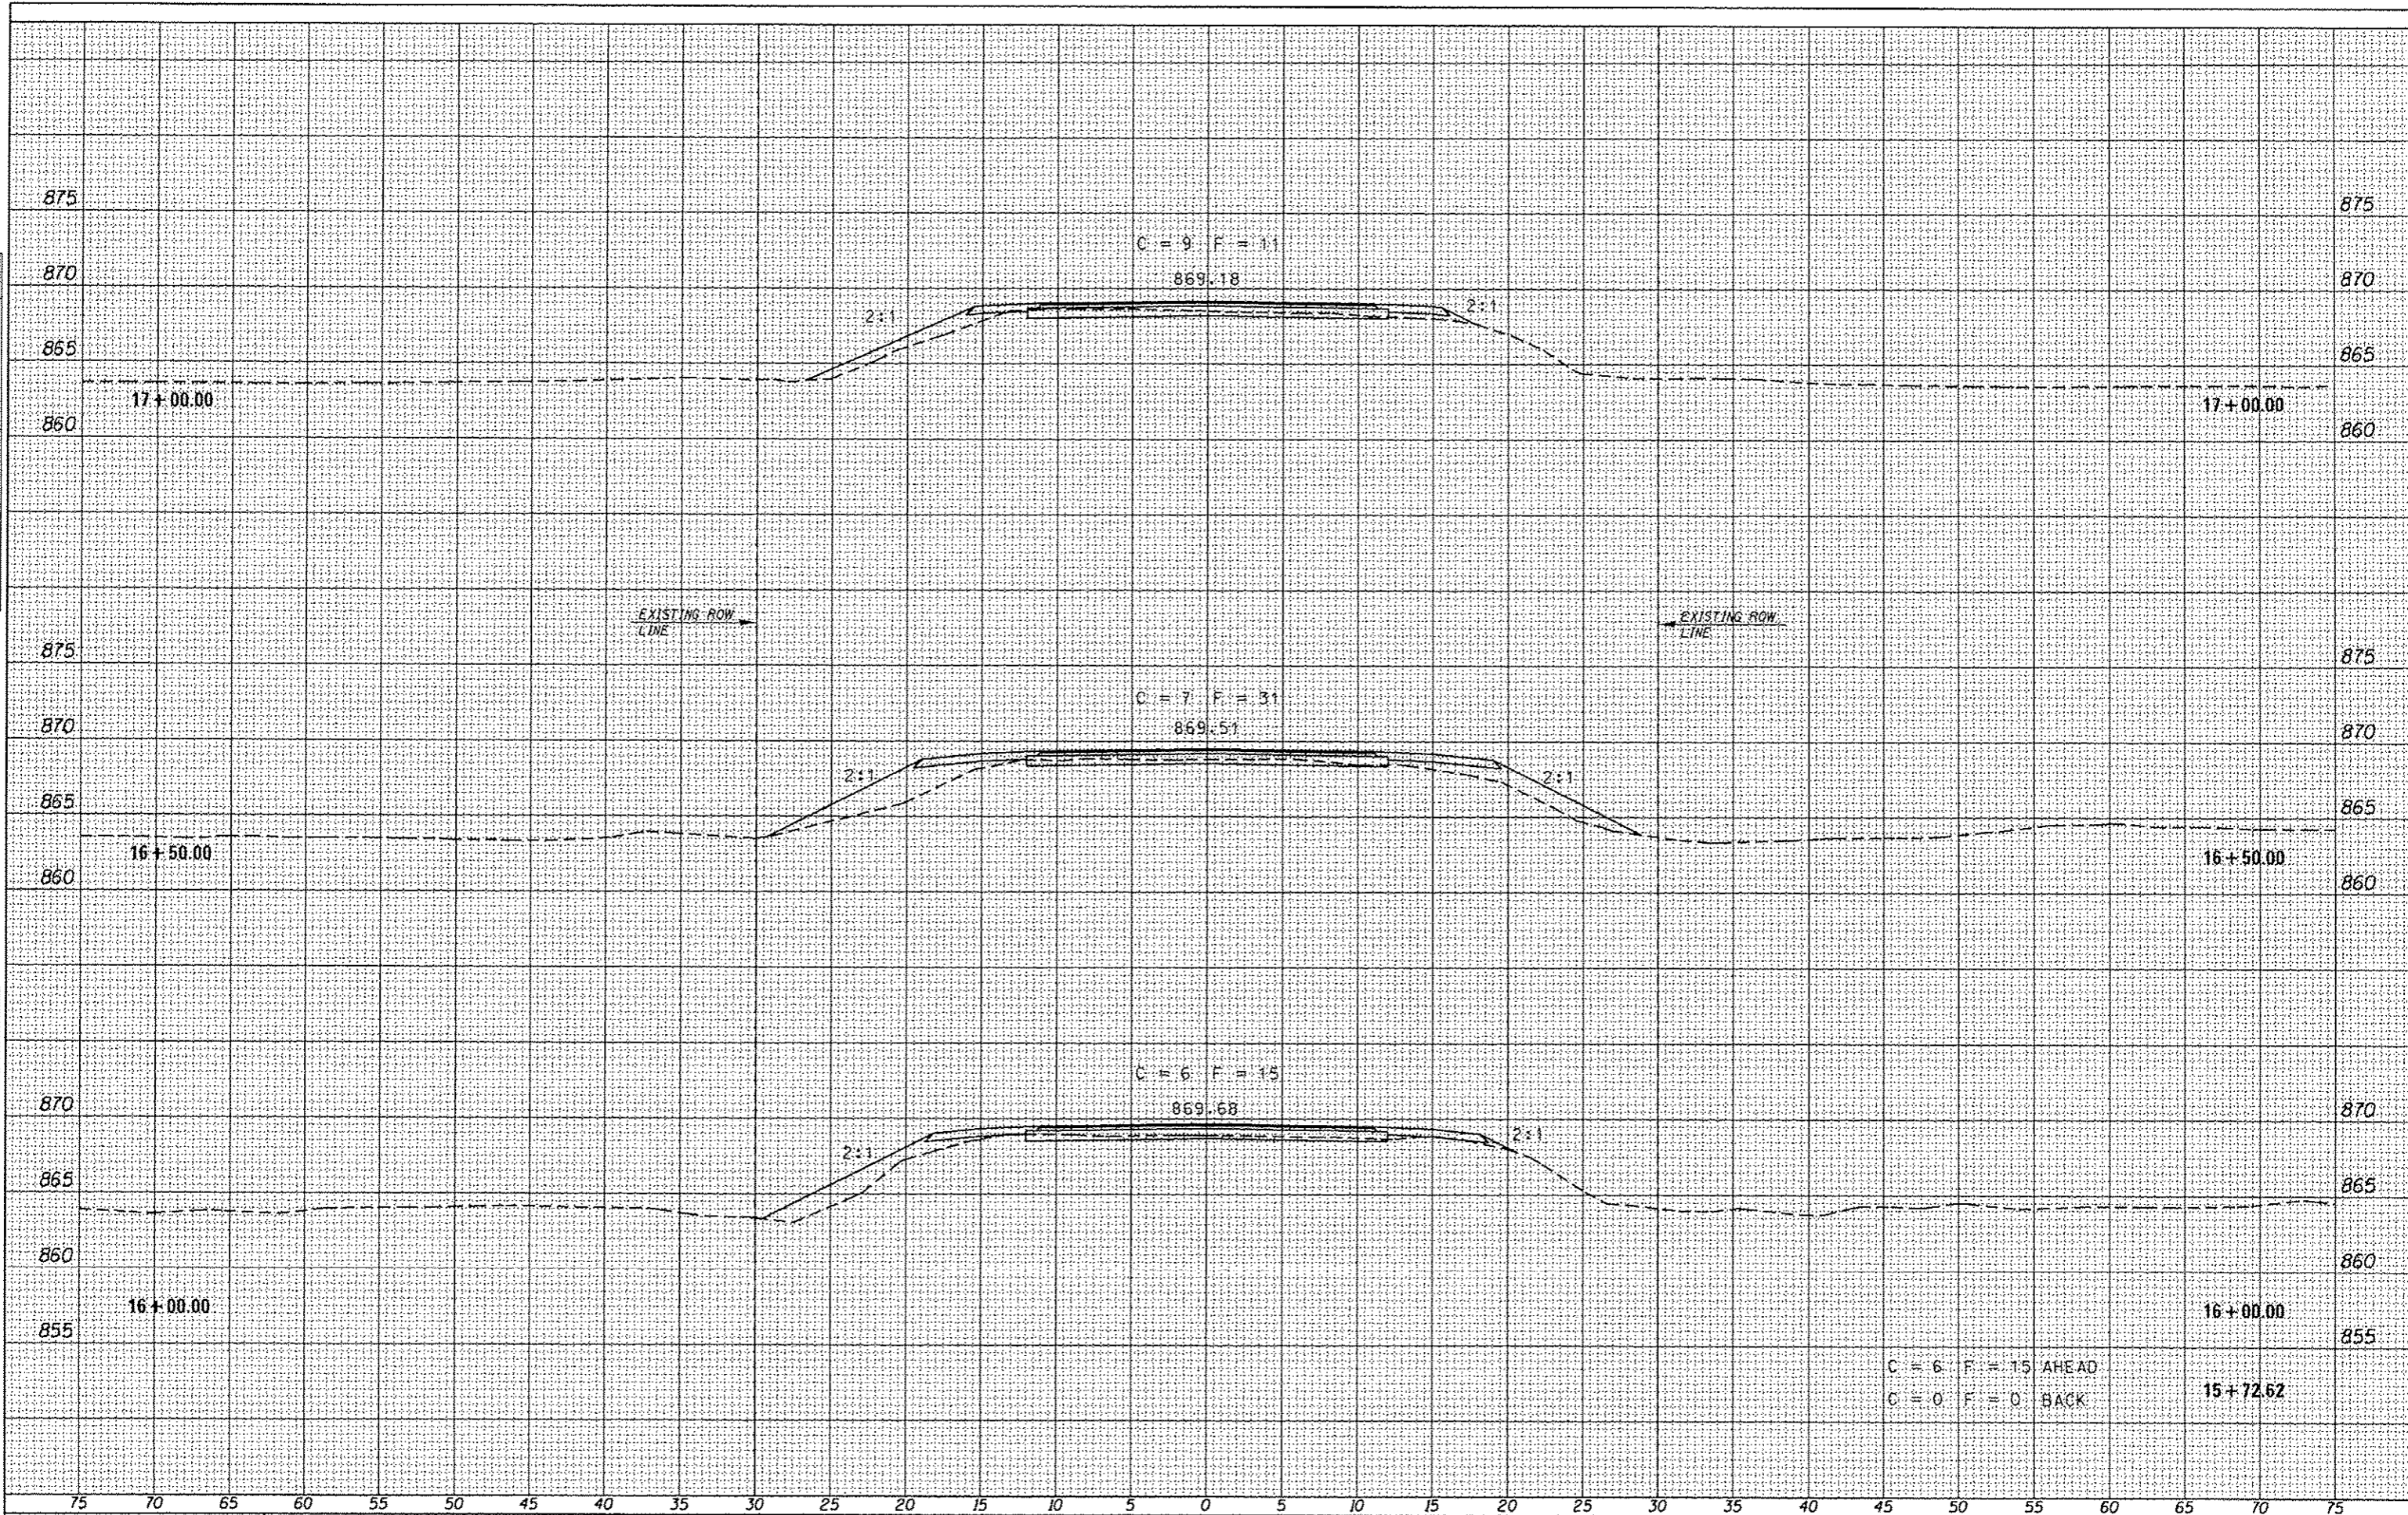

FILE NAME: G:\Microstation\2012\12-549\CADD Drawings\SURV\10\RAHW19.PR-XS.SHE#13.Bgn

DESIGNED - G.J.C.  
 CHECKED - B.D.F.  
 DATE -

REVISED -  
 REVISED -  
 REVISED -  
 REVISED -

4440 ASH GROVE  
 SPRINGFIELD, IL. 62711  
 (217) 793-8600  
 www.fehr-graham.com

**FEHR GRAHAM**  
 ENGINEERING & ENVIRONMENTAL  
 FREEPORT, IL ROCKFORD, IL  
 ROCHELLE, IL SPRINGFIELD, IL  
 MONROE, VT

ROADWAY CROSS SECTIONS - T.R. 33 (CENTERVILLE ROAD)  
 SCALE: SHEET NO. 4 OF 5 SHEETS STA. 15+72.62 TO STA. 17+00

|      |                |        |                                     |           |
|------|----------------|--------|-------------------------------------|-----------|
| T.R. | SECTION        | COUNTY | TOTAL SHEETS                        | SHEET NO. |
| 33   | 12-08120-00-BR | BOONE  | 26                                  | 25        |
|      |                |        | CONTRACT NO. 85589                  |           |
|      |                |        | ILLINOIS POPLAR GROVE ROAD DISTRICT |           |