


FINAL	DATE
DESIGNED	
DRAWN	
CHECKED	
REVIEWED	
DATE	



DESIGNED	DATE
DRAWN	
CHECKED	
REVIEWED	
DATE	

USER	DATE
DESIGNED	
DRAWN	
CHECKED	
REVIEWED	
DATE	

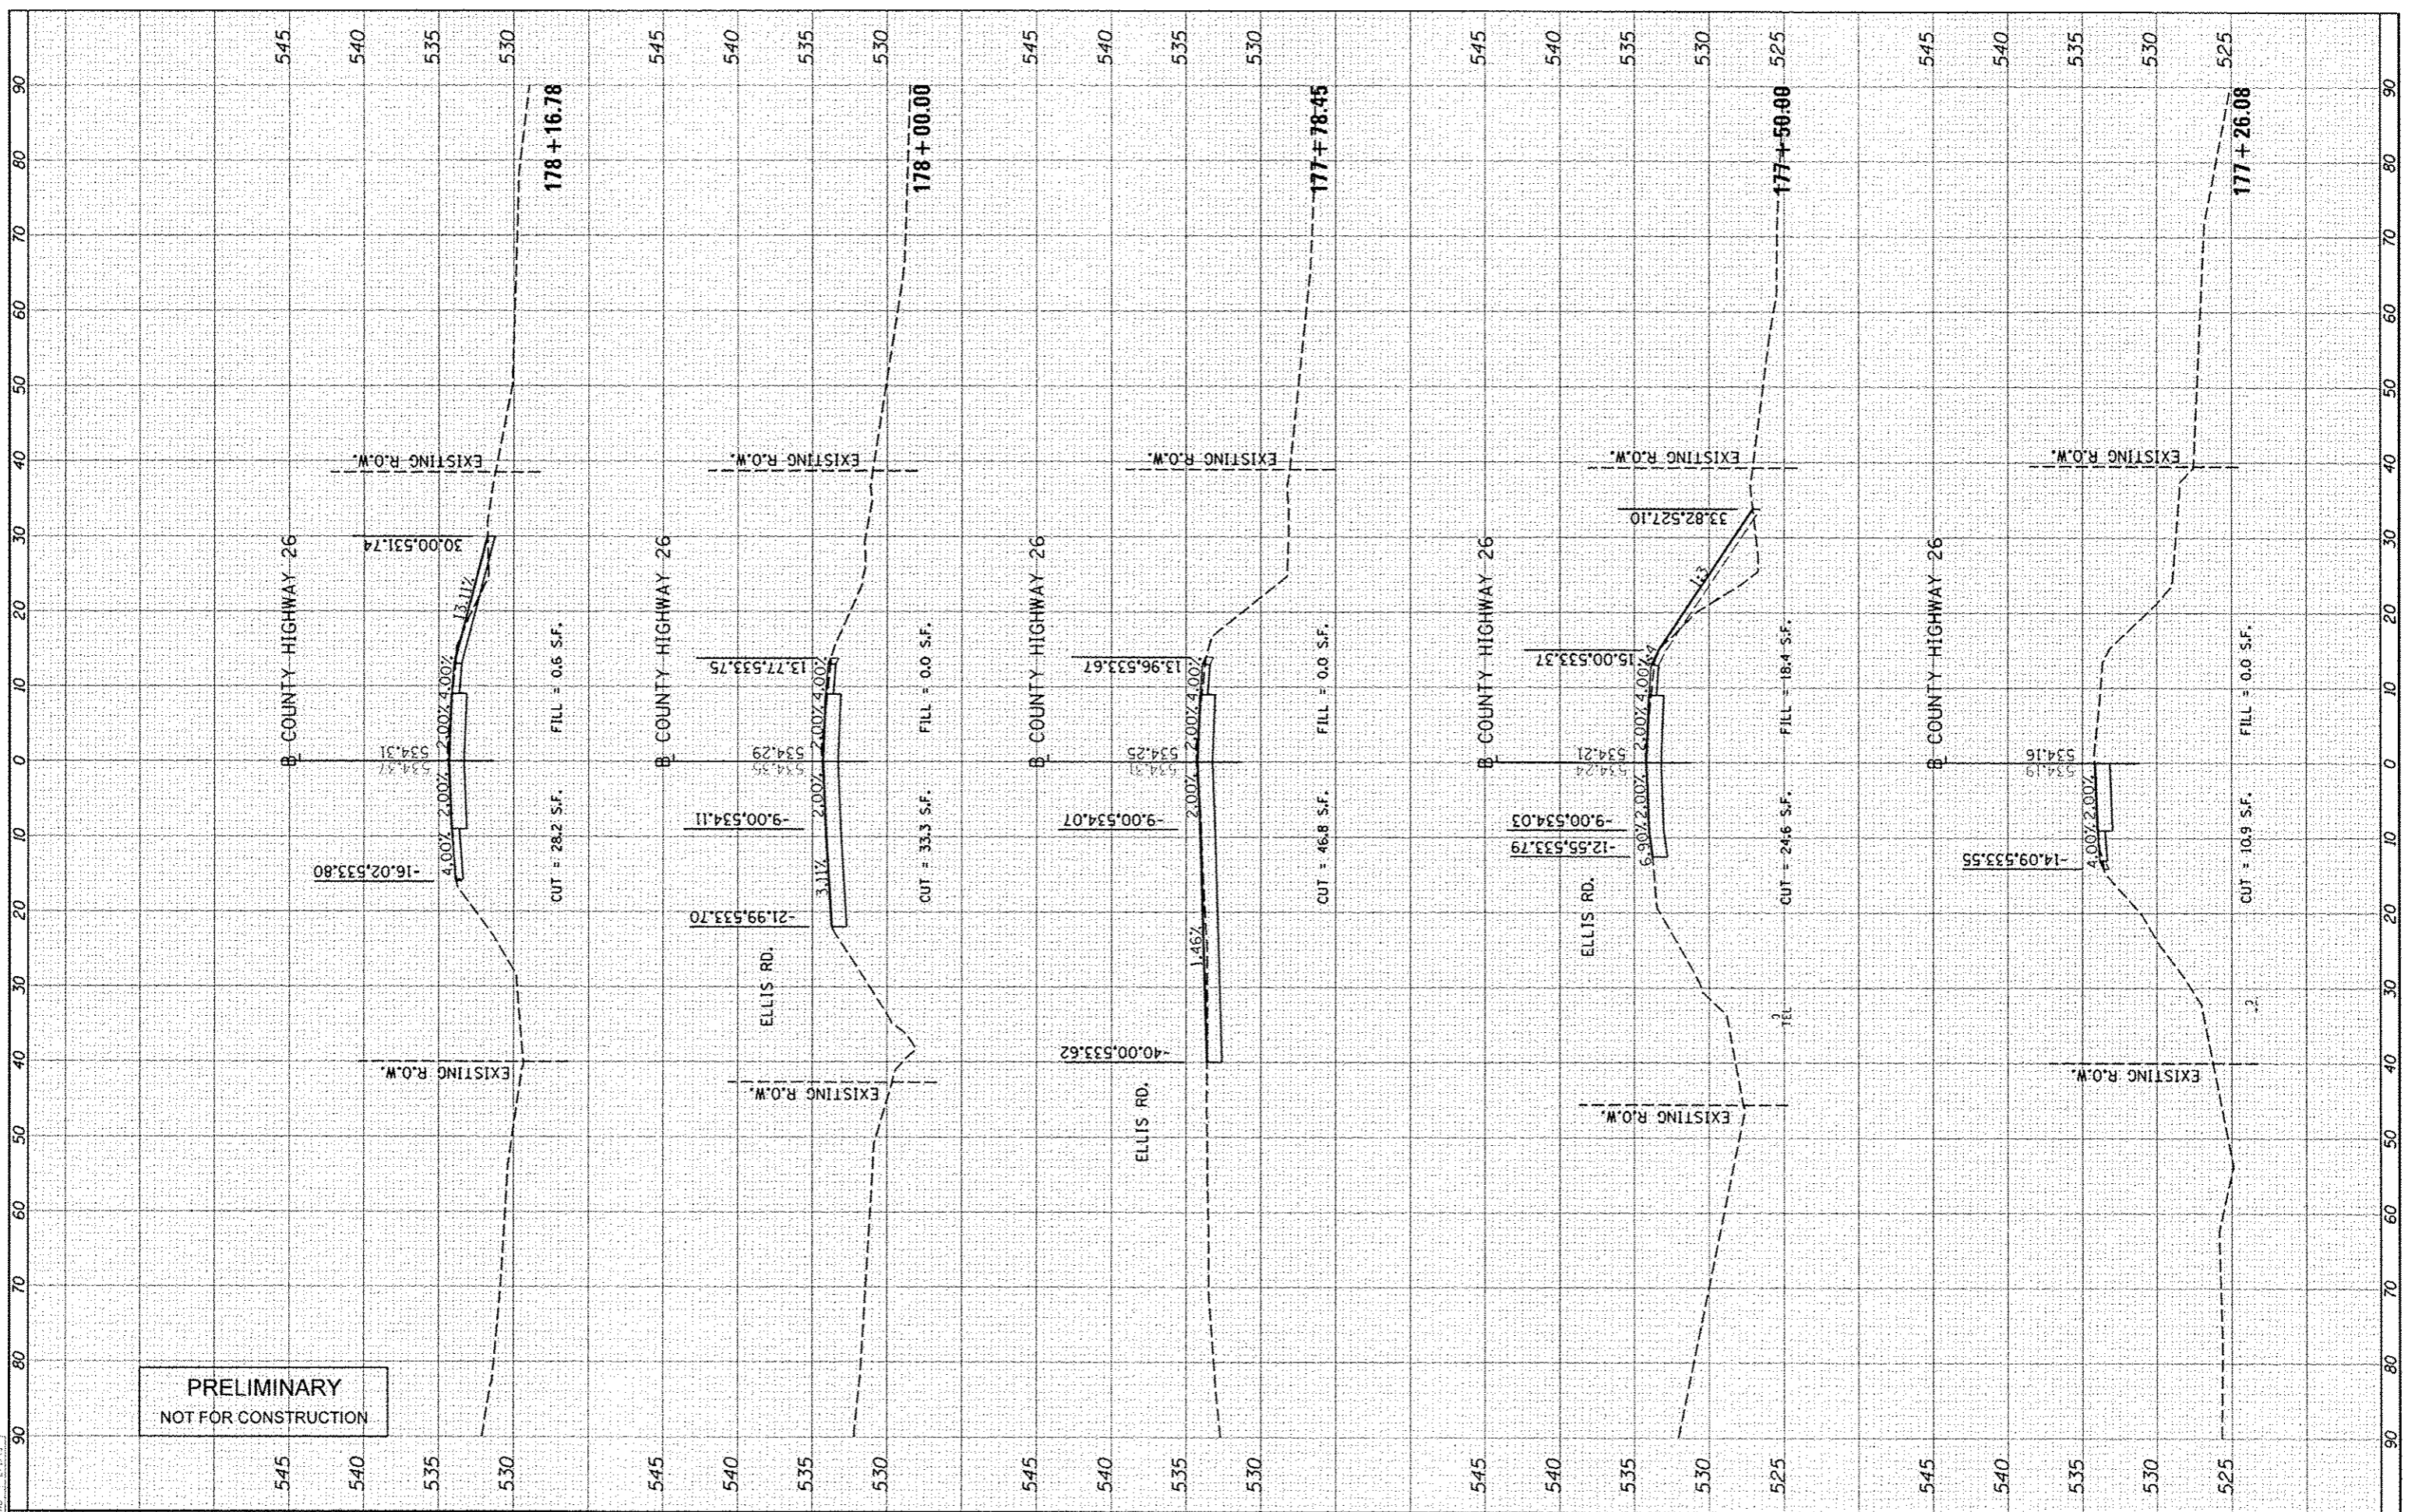

**PRELIMINARY
NOT FOR CONSTRUCTION**

**STATE OF ILLINOIS
DEPARTMENT OF TRANSPORTATION**

**FULTON CO HWY 26
ROADWAY - CROSS SECTIONS**
 SCALE: 1"=20'
 SHEET OF SHEETS STA. 177+26.08 TO STA. 178+16.78

F.A. RTE.	SECTION	COUNTY	TOTAL SHEETS	SHEET NO.
CH26	11-00143-00-BR	FULTON	23	20
CONTRACT NO. 89597			ILLINOIS FED. AID PROJECT BROS 0057 (032)	

FILE NAME	USER NAME	DESIGNED	REVISION
ct:\p\ro...work\del...delete\del...482\34\10418\0137	g...00646	MGD	-
PLT SCALE	DRAWN	MGD	REVISION
1"=20.0000'	g...00646	-	-
PLT DATE	CHECKED	CAL	REVISION
03-27-2013	-	-	-
	DATE	3-26-13	REVISION
	-	-	-