


FINAL SURVEY	SURVEYED	DATE
NOTE BOOK	PLOTTED	BY
NO.	AREA	CHECKED
	AREAS	

ORIGINAL SURVEY	SURVEYED	DATE
NOTE BOOK	PLOTTED	BY
NO.	AREA	CHECKED
	AREAS	

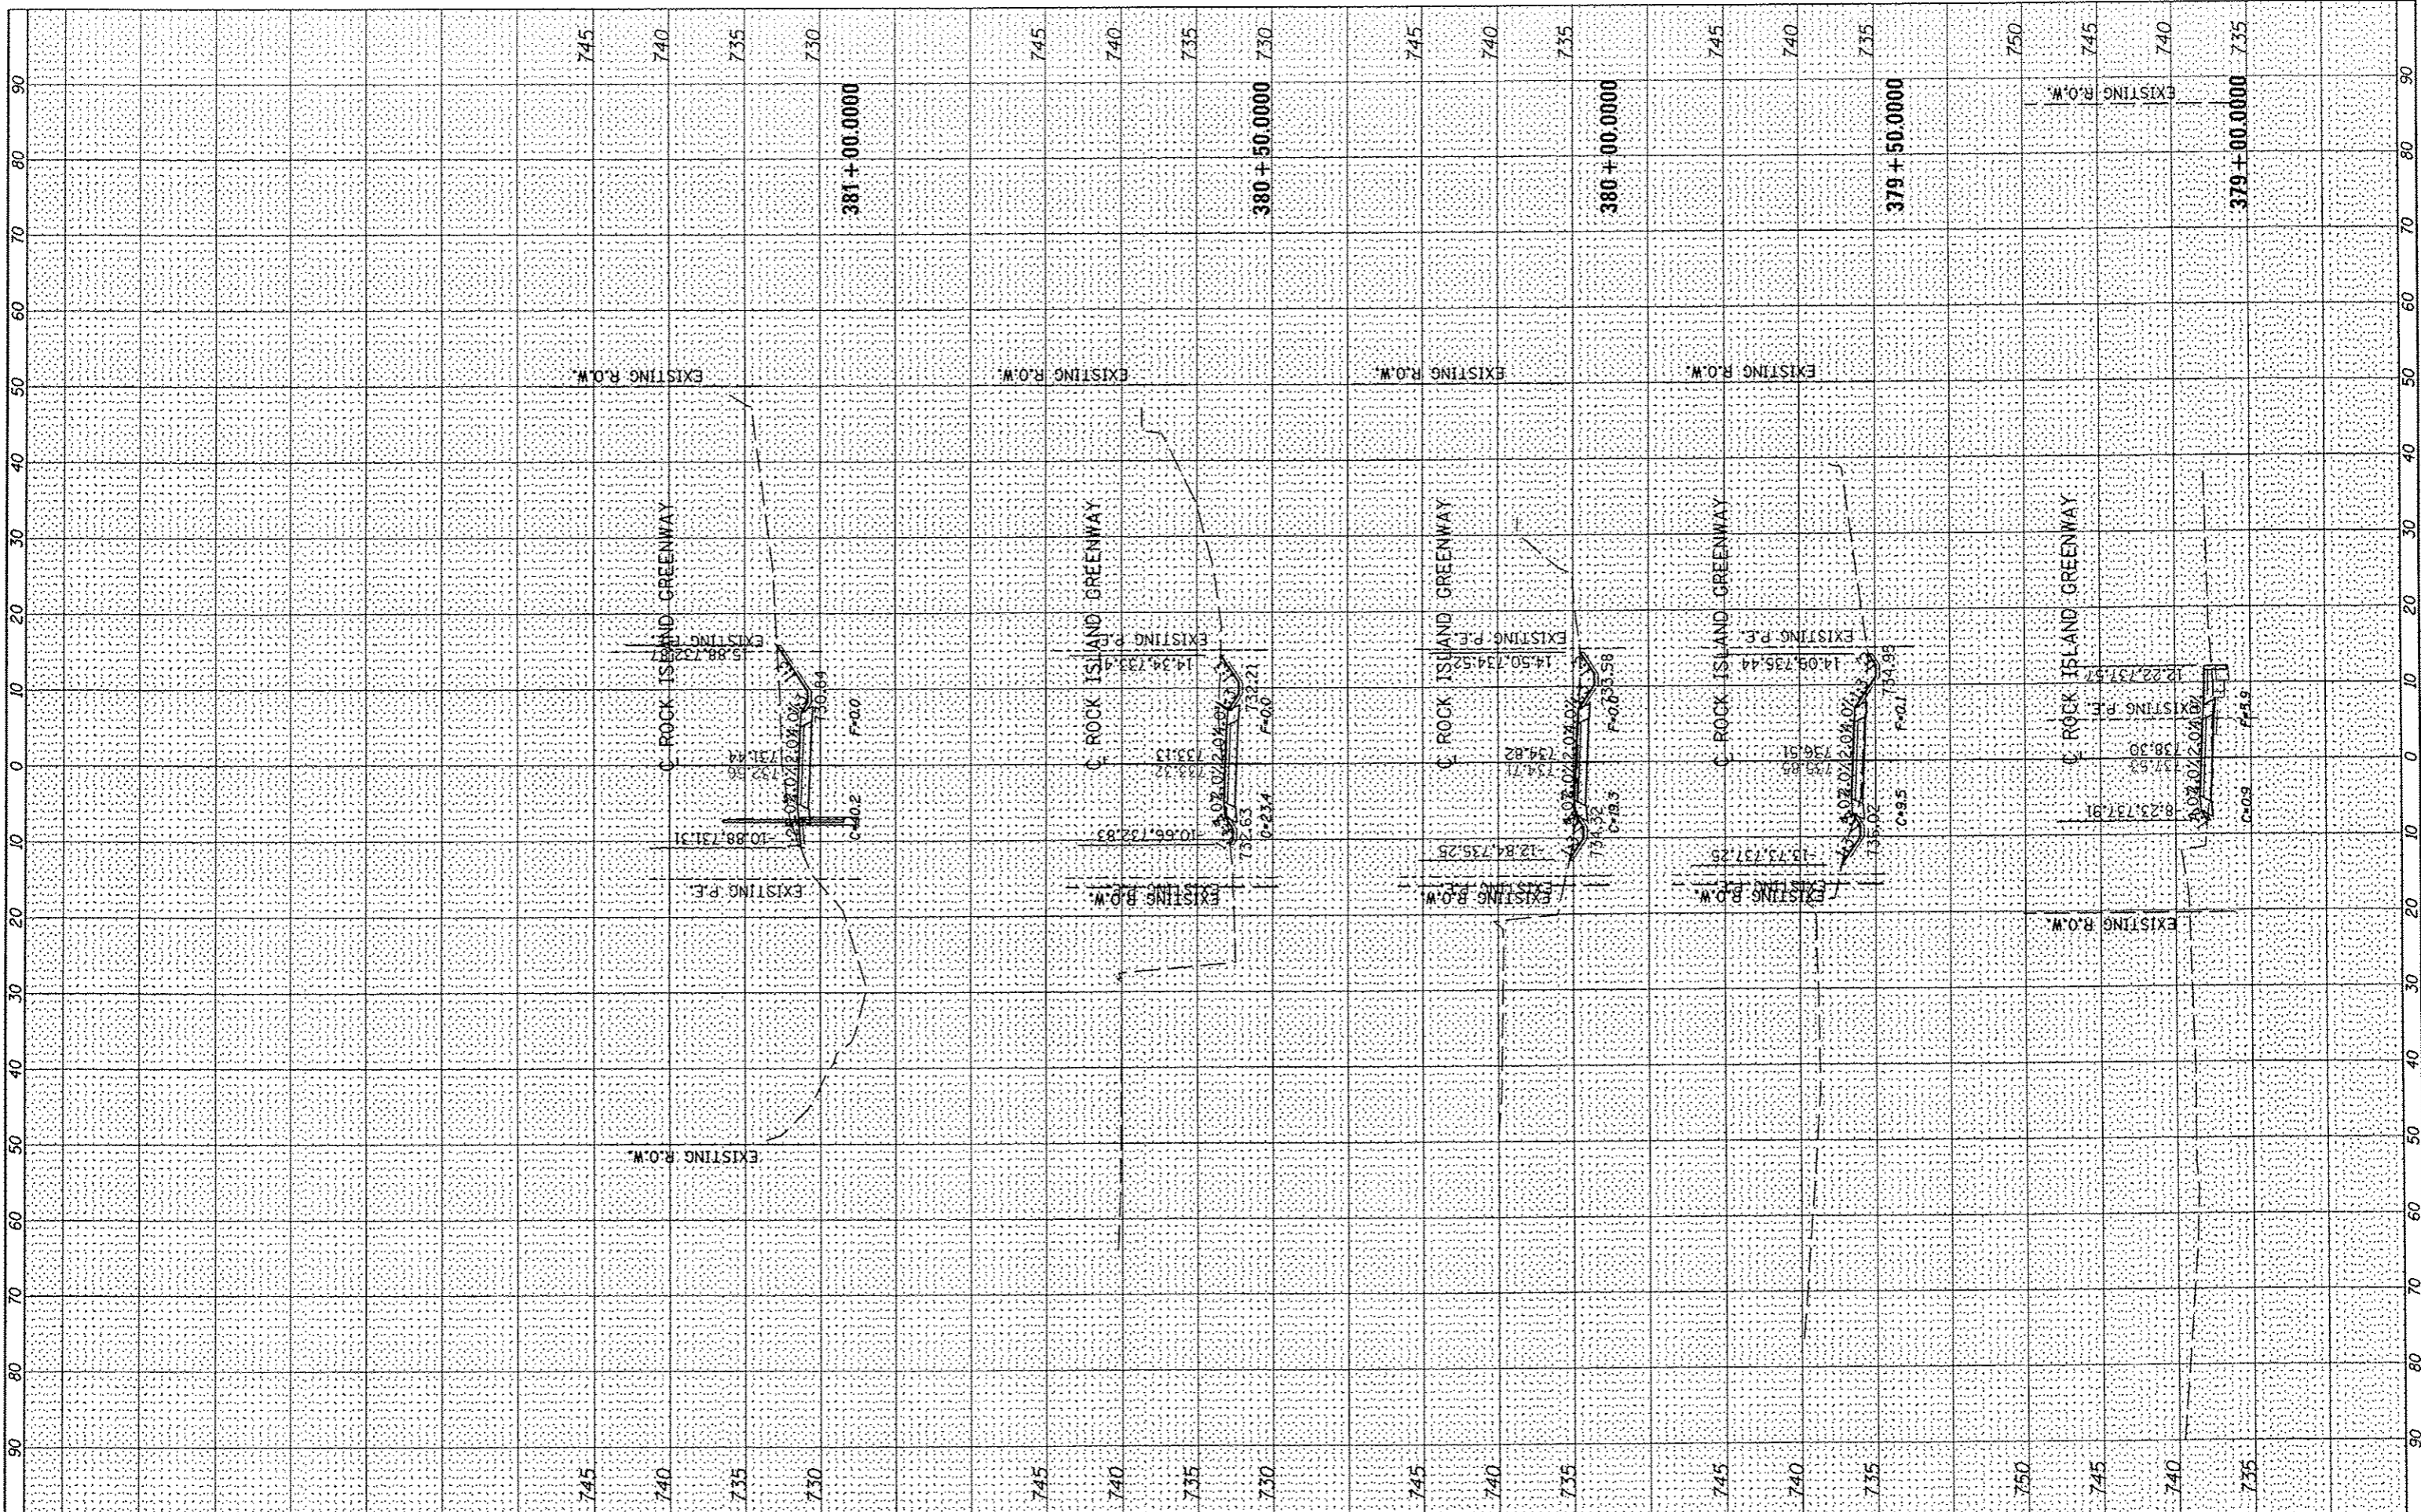

FILE NAME * S:\237\2012\23712003.00 (Trail Glen to Springdale)	USER NAME * jdsillar H:\CADD\CADD Sheets\0489639-sht-acc.dgn	DESIGNED - DRAWN - CHECKED - DATE -	REVISED - REVISED - REVISED - REVISED -		<b>PEORIA PARK DISTRICT</b>	<b>ROCK ISLAND GREENWAY (GLEN AVE TO WAR MEMORIAL DR)</b> <b>CROSS SECTIONS</b>		F.A. RTE.	SECTION 11-P4002-04-BT	COUNTY PEORIA	TOTAL SHEETS 73	SHEET NO. 55
MAURER-STUTZ ENGINEERS SURVEYORS						SCALE:	SHEET OF SHEETS	STA. 379+00.0000 TO STA. 381+00.0000	CONTRACT NO. 89639 ILLINOIS FED. AID PROJECT			