


FINAL SURVEY	SURVEYED	BY	DATE
NOTE BOOK	PLOTTED		
NO.	ASKED		
	AREAS CHECKED		

ORIGINAL SURVEY	SURVEYED	BY	DATE
NOTE BOOK	PLOTTED		
NO.	ASKED		
	AREAS CHECKED		

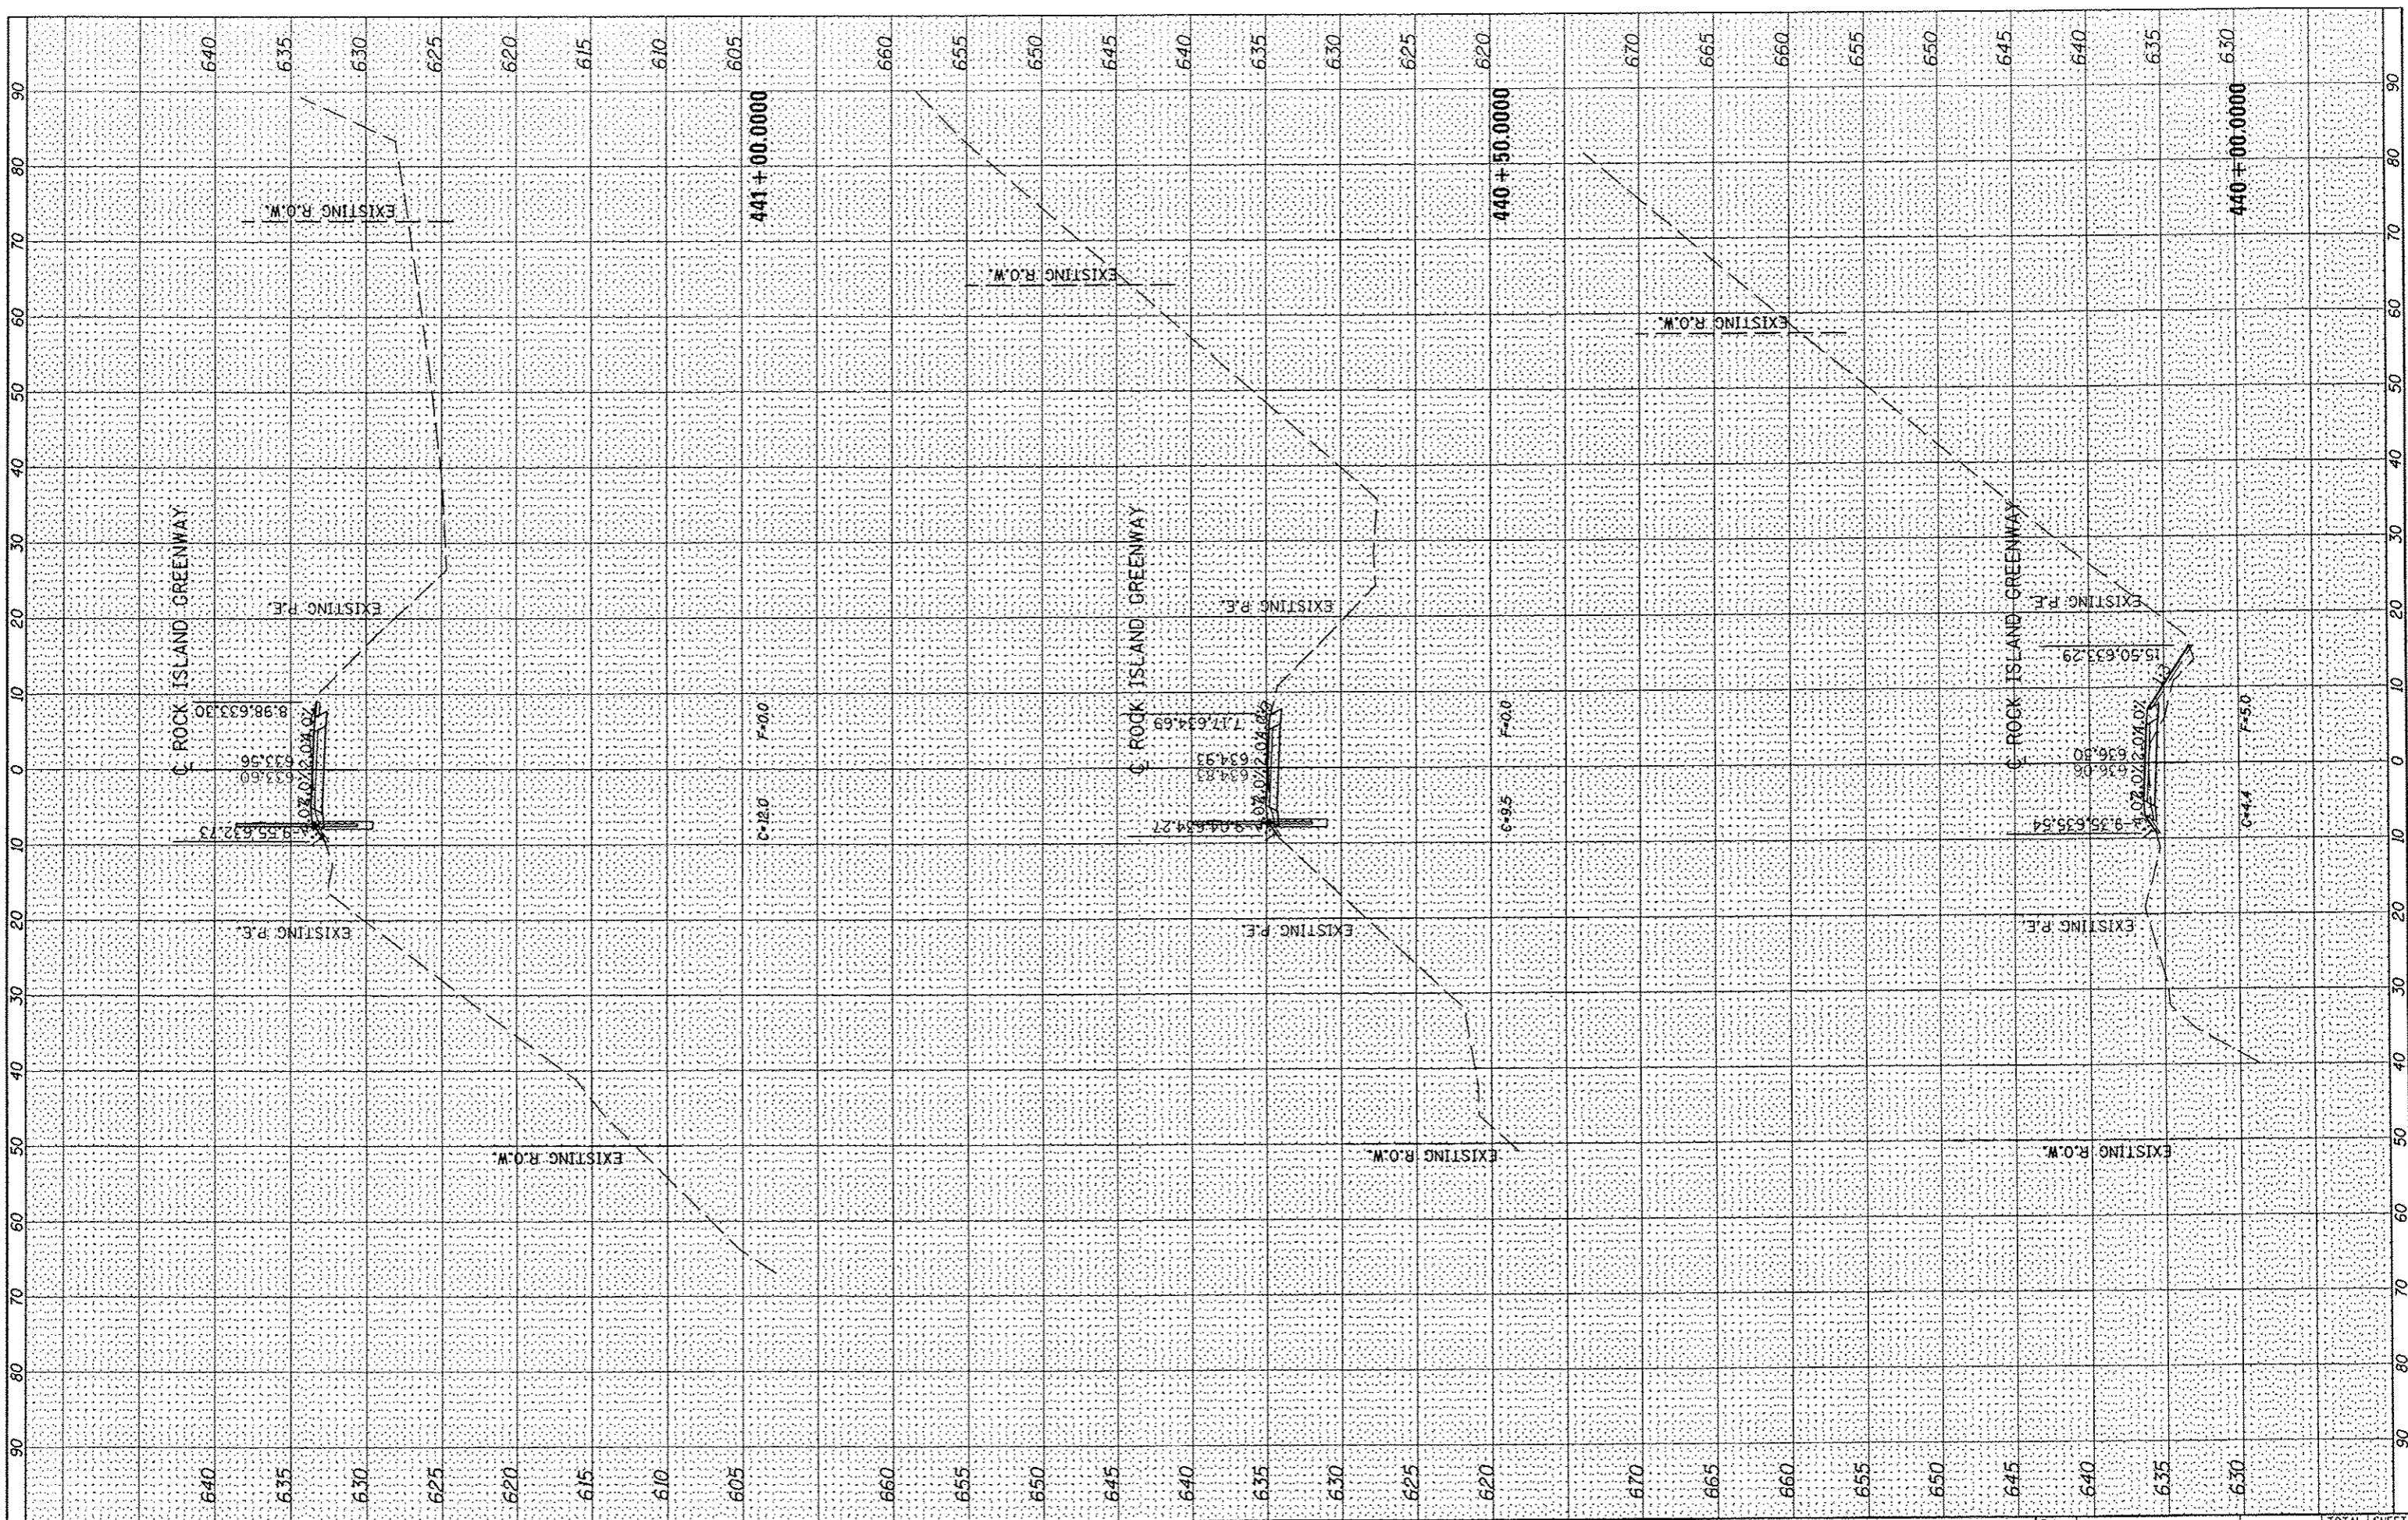

FILE NAME: S:\237\2012\23712003.00 (Trail Glen to Springdale)
 USER NAME: jdspliller
 DESIGNED: -
 DRAWN: -
 CHECKED: -
 DATE: 4/4/2013
MAURER-STUTZ
 ENGINEERS SURVEYORS

REVISIONS:
 REVISED -
 REVISED -
 REVISED -
 REVISED -
 REVISED -
 REVISED -
 REVISED -
 REVISED -

PEORIA PARK DISTRICT

ROCK ISLAND GREENWAY (GLEN AVE TO WAR MEMORIAL DR)
CROSS SECTIONS
 SCALE: SHEET OF SHEETS STA. 440+00.0000 TO STA. 441+00.0000

F.A. RTE.	SECTION	COUNTY	TOTAL SHEETS	SHEET NO.
	11-P4002-04-BT	PEORIA	73	65
			CONTRACT NO. 89639	
ILLINOIS FED. AID PROJECT				