




PARTIAL ELEVATION

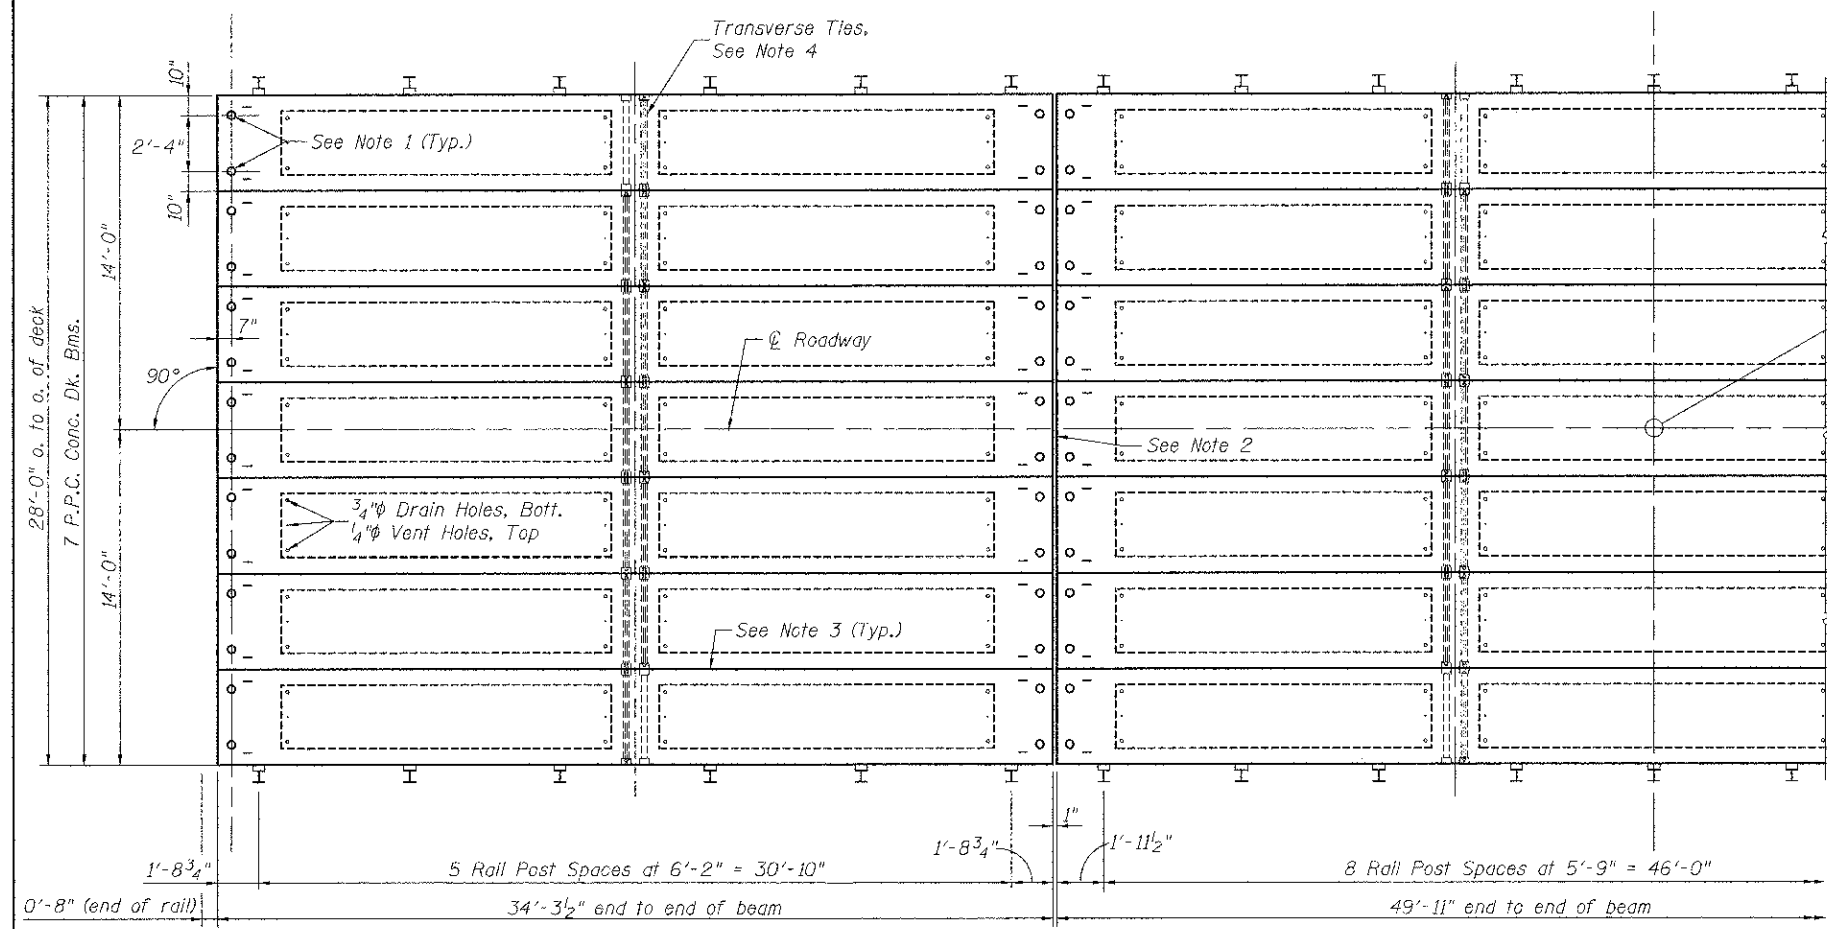


PARTIAL PLAN

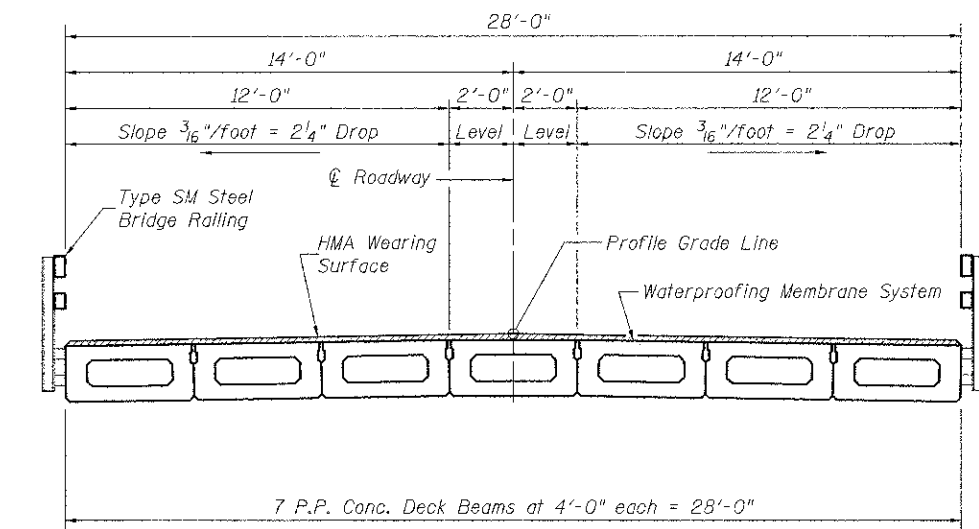

CROSS SECTION

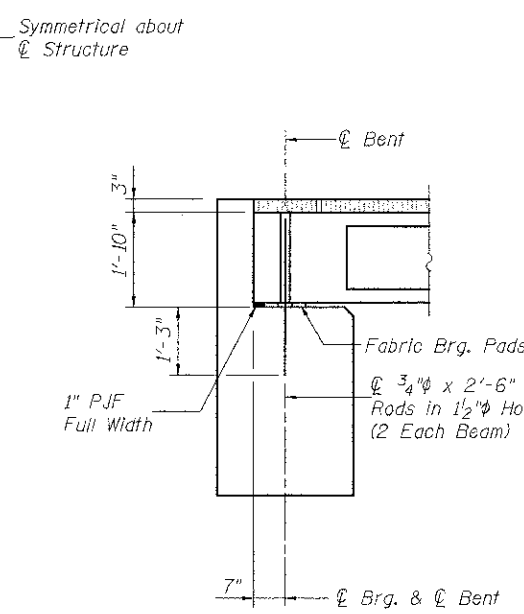


SECTION AT ABUTS.
(Along Centerline of Beams)

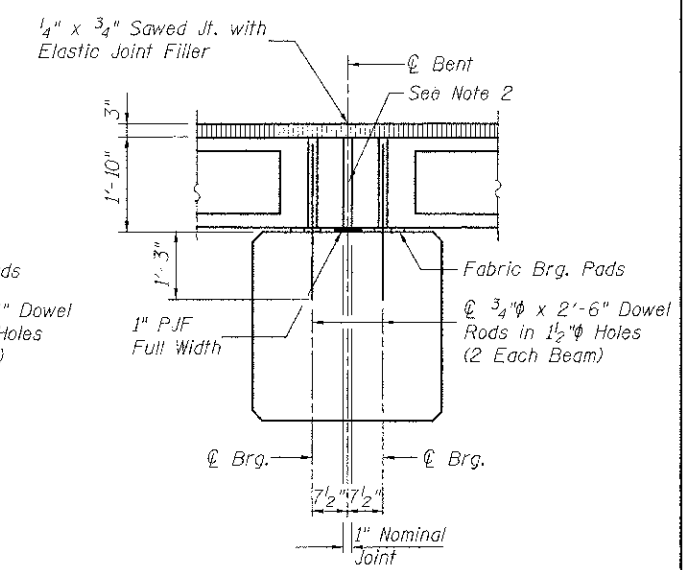

SECTION AT PIERS
(Along Centerline of Beams)

NOTES

- After beams have been erected, holes shall be drilled into substructure and anchor dowels placed. Dowel holes shall be filled with non-shrink grout to top of beam and allowed to cure min. 24 hrs. prior to grouting the shear keys.
- Nominal 1" joint at Centerline of Pier shall be filled with non-shrink grout. 1" Dimension may vary to accommodate tolerance in beam lengths.
- Longitudinal keys shall be grouted.
- The 1" rods in the transverse tie assembly shall be tightened to a snug fit and the threads set. Pockets that receive transverse tie bars outside shall be filled with grout after transverse tie assembly is in place.

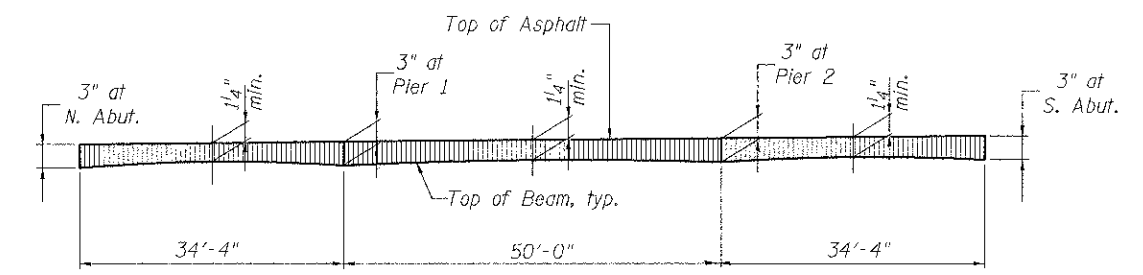

PROFILE OF OVERLAY

BILL OF MATERIAL

Item	Unit	Quantity
Portland Cement Mortar Fairing Course	Foot	712
Waterproofing Membrane System	Sq. Yd.	370
Hot-Mix Asphalt Surf. Cse., Mix "C", N50	Ton	62