


F.A. RTE.	SECTION	COUNTY	TOTAL SHEETS	SHEET NO.
	PARK ROADS	LASALLE	38	29
STA.	TO STA.			
FED. ROAD DIST. NO.	ILLINOIS FED. AID PROJECT			
ICRR PROJECT NO.	02-03-020			

FINAL SURVEY	DATE
SUBMITTED	
NOTED	
APPROVED	
BY	

ORIGINAL SURVEY	DATE
SUBMITTED	
NOTED	
APPROVED	
BY	

PLOT DATE = DATE*
 FILE NAME = FILEL#*
 PLOT SCALE = SCALE*
 USER NAME = USER*

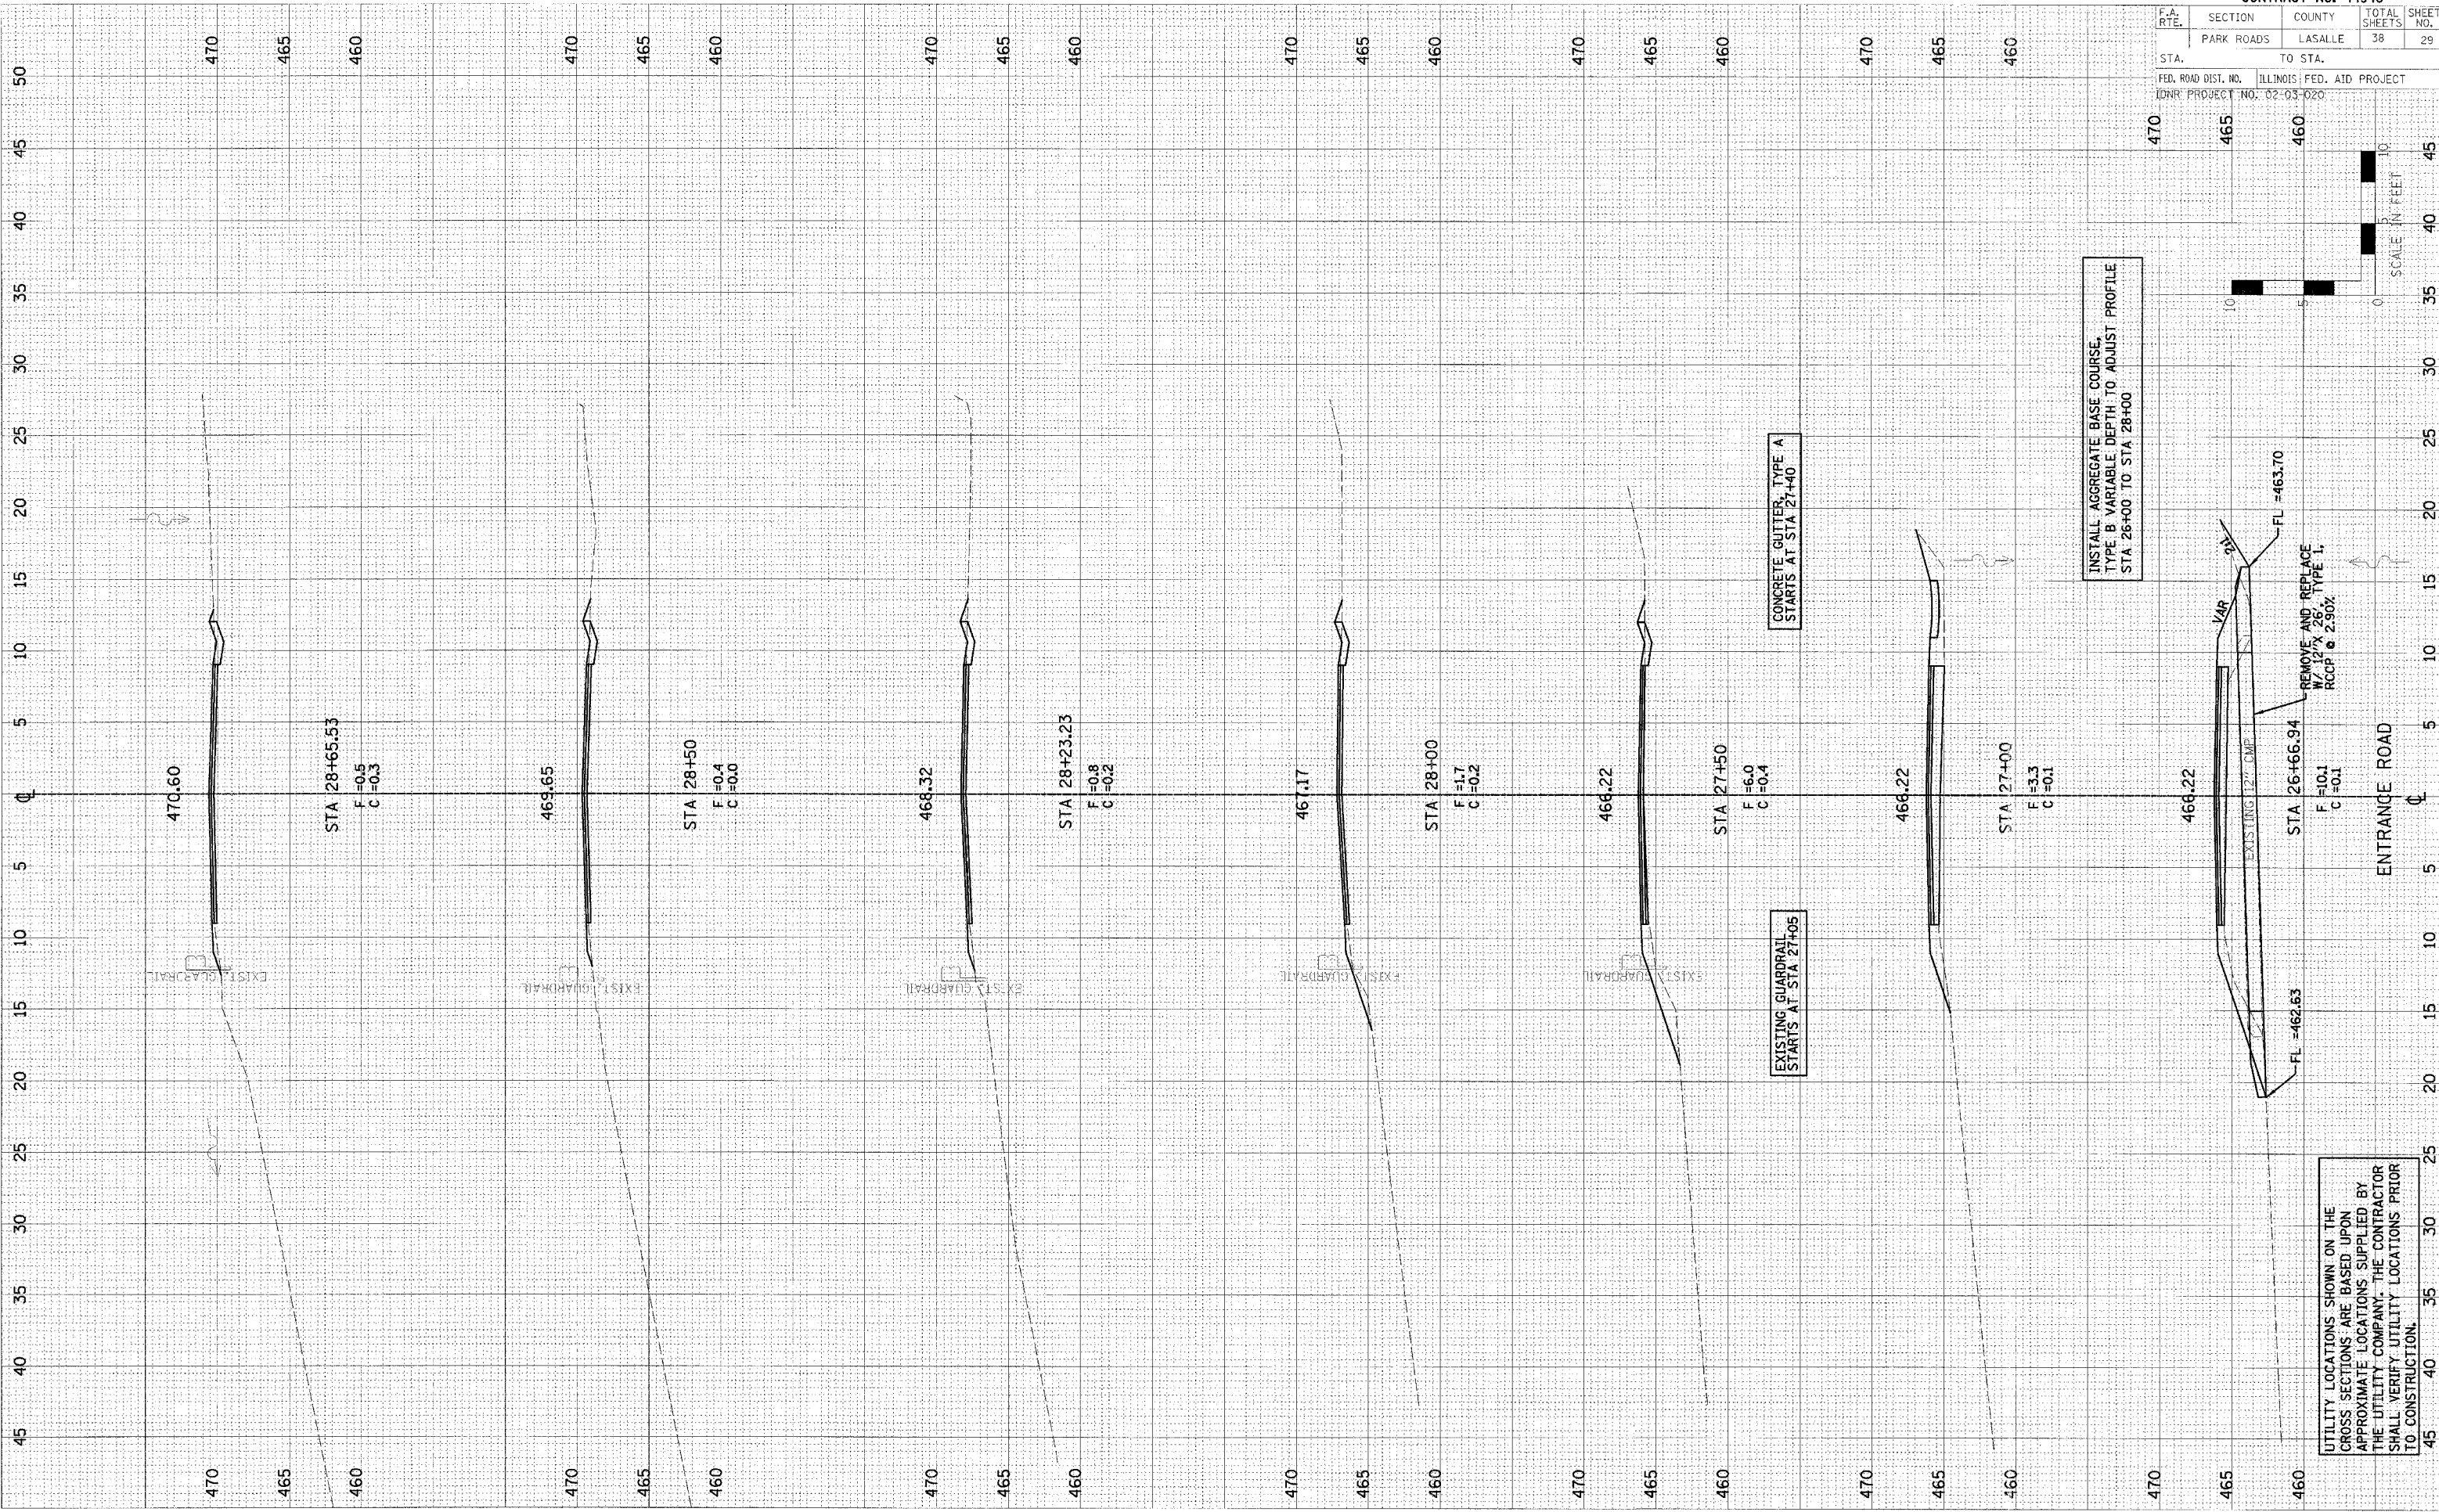

UTILITY LOCATIONS SHOWN ON THE GROSS SECTIONS ARE BASED UPON APPROXIMATE LOCATIONS SUPPLIED BY THE UTILITY COMPANY. THE CONTRACTOR SHALL VERIFY UTILITY LOCATIONS PRIOR TO CONSTRUCTION.

ENTRANCE ROAD

