


F.A. RTE.	SECTION	COUNTY	TOTAL SHEETS	SHEET NO.
	PARK ROADS	LASALLE	38	30

STA. _____ TO STA. _____

FED. ROAD DIST. NO. _____ ILLINOIS FED. AID PROJECT

CONR PROJECT NO. 02-03-020

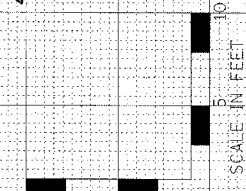

DATE _____ BY _____

NO. _____

DATE _____ BY _____

NO. _____

DATE _____ BY _____

NO. _____

DATE _____ BY _____


NO. _____

PLOT DATE = DATE#

FILE NAME = FILE#

PLOT SCALE = SCALE#

USER NAME = USER#

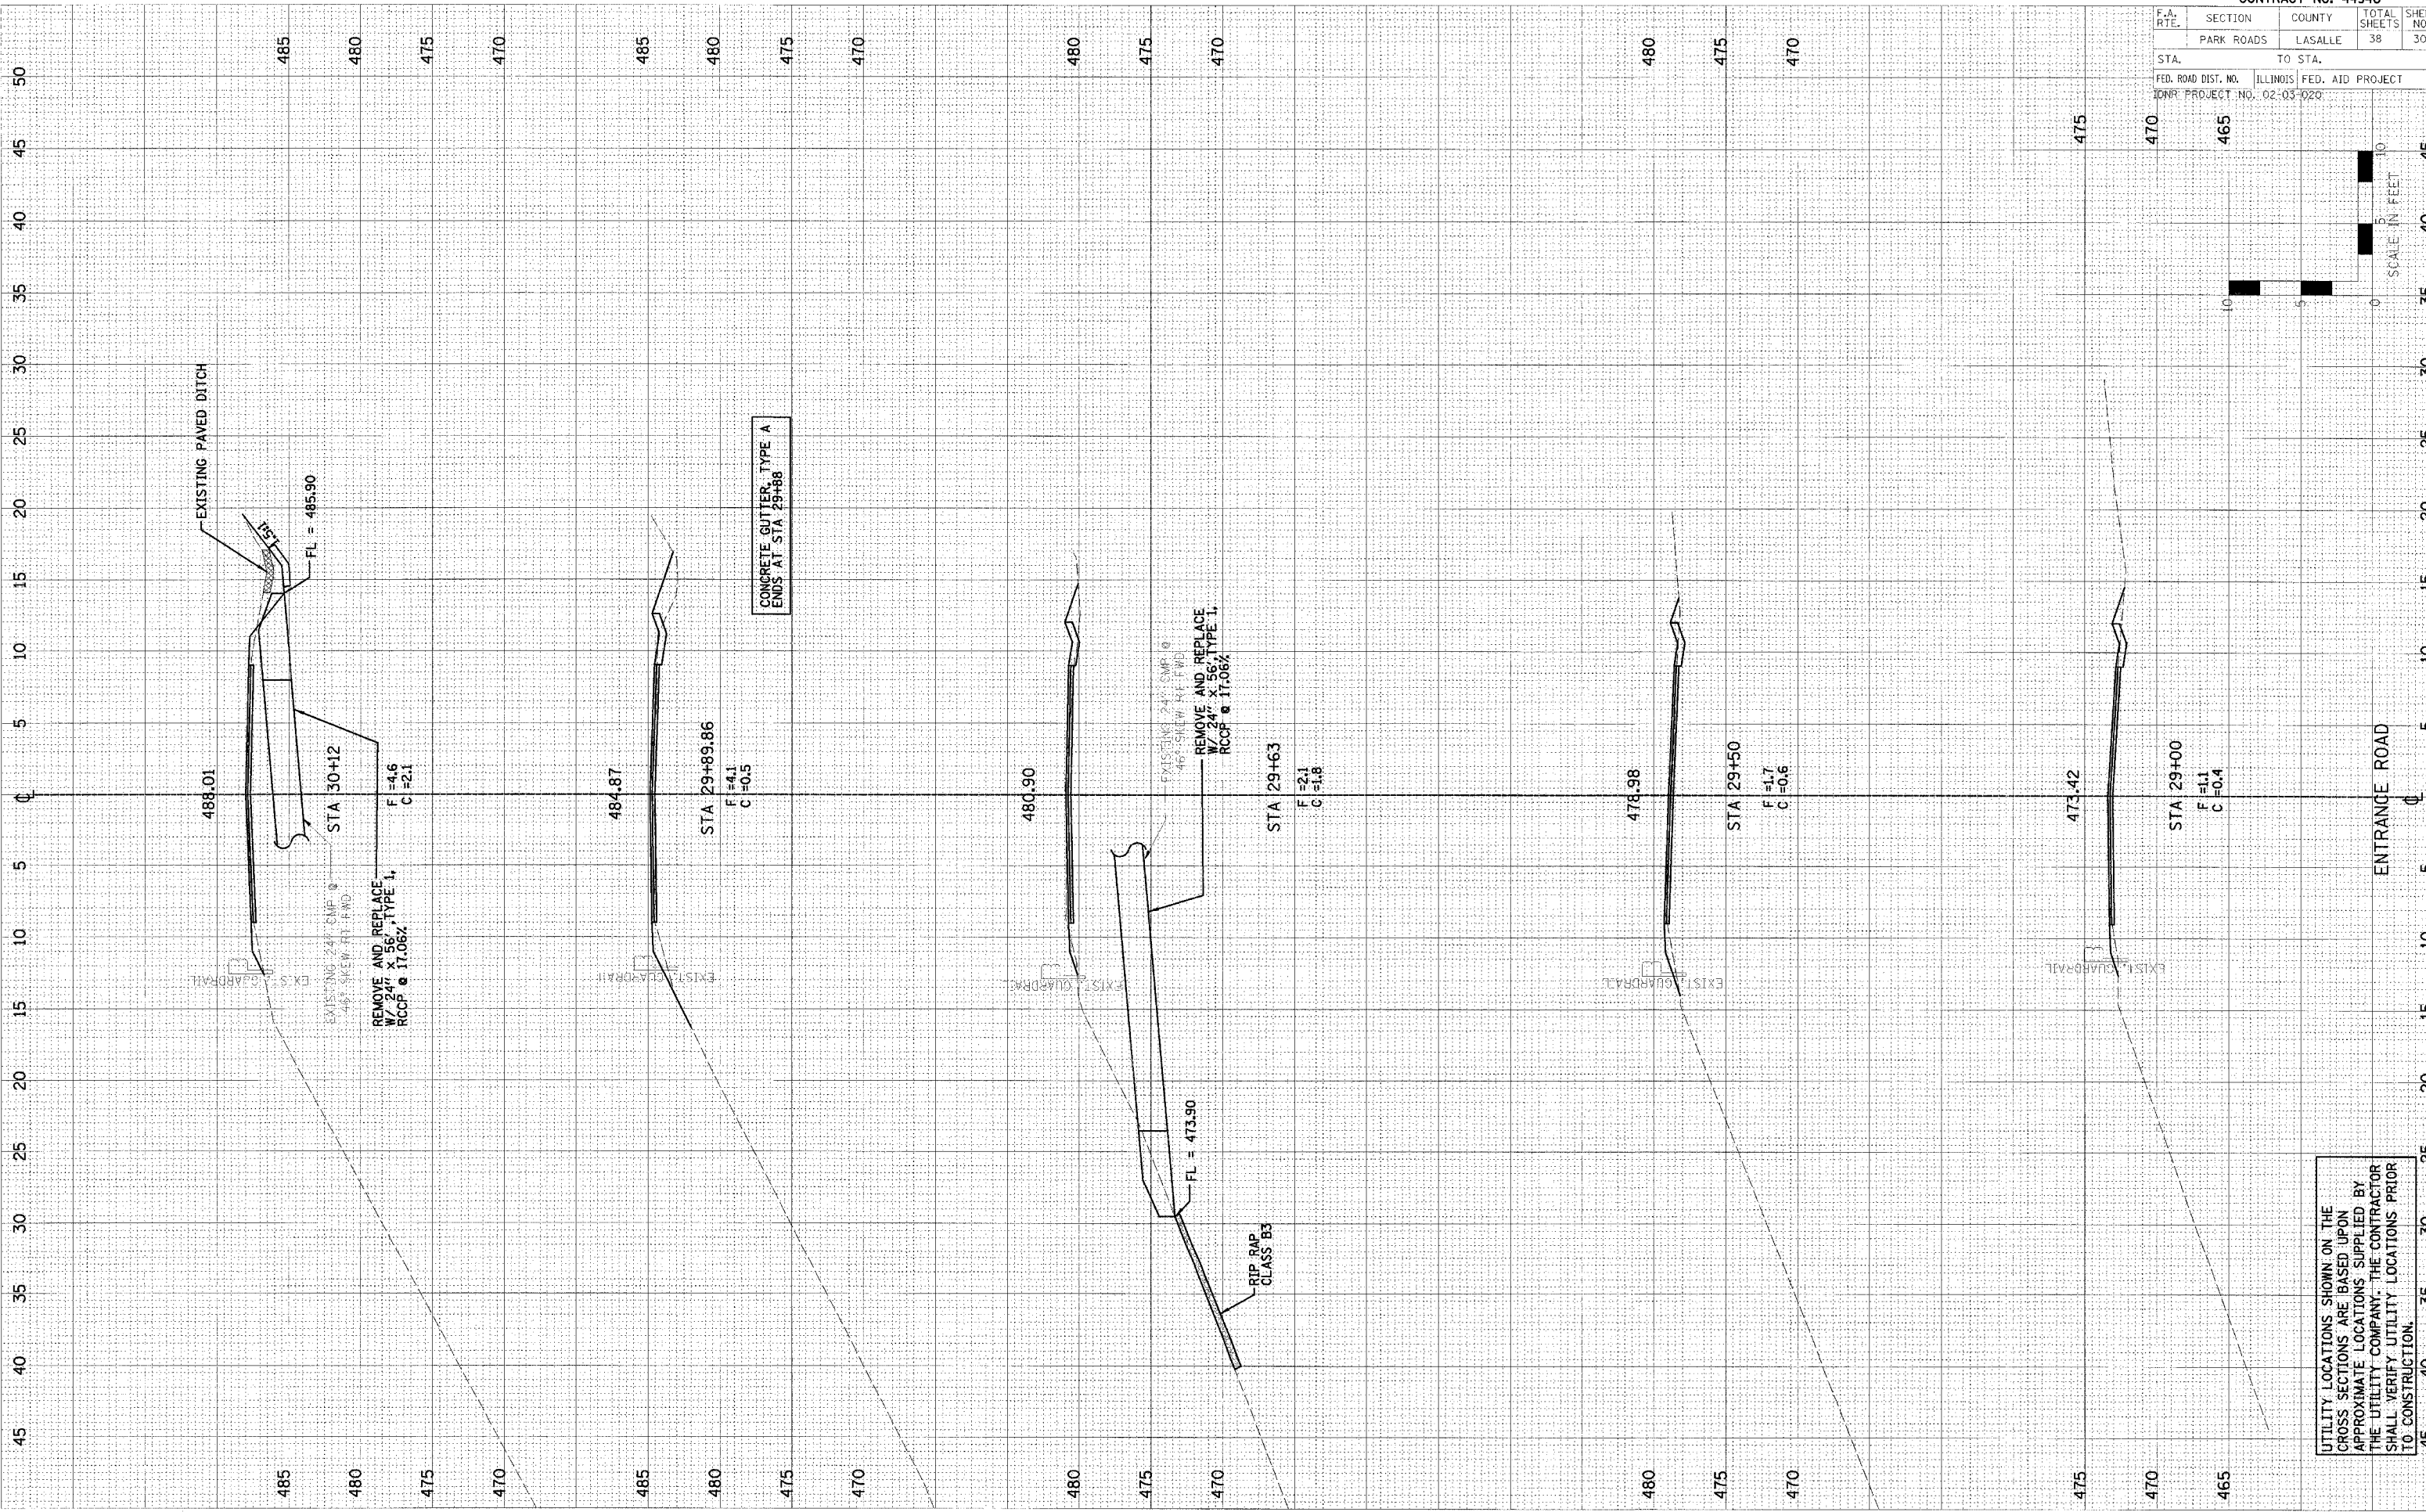

UTILITY LOCATIONS SHOWN ON THE CROSS SECTIONS ARE BASED UPON APPROXIMATE LOCATIONS SUPPLIED BY THE UTILITY COMPANY. THE CONTRACTOR SHALL VERIFY UTILITY LOCATIONS PRIOR TO CONSTRUCTION.