


PLAN	REVISIONS	DATE
NO.	BY	
NOTE BOOK	PLOTTED	
NO.	ALIGNMENT CHECKED	
	FILE NAME	

PROFILE	REVISIONS	DATE
NO.	BY	
NOTE BOOK	GRADES CHECKED	
NO.	STRUCTURE NOTATIONS CHKD	

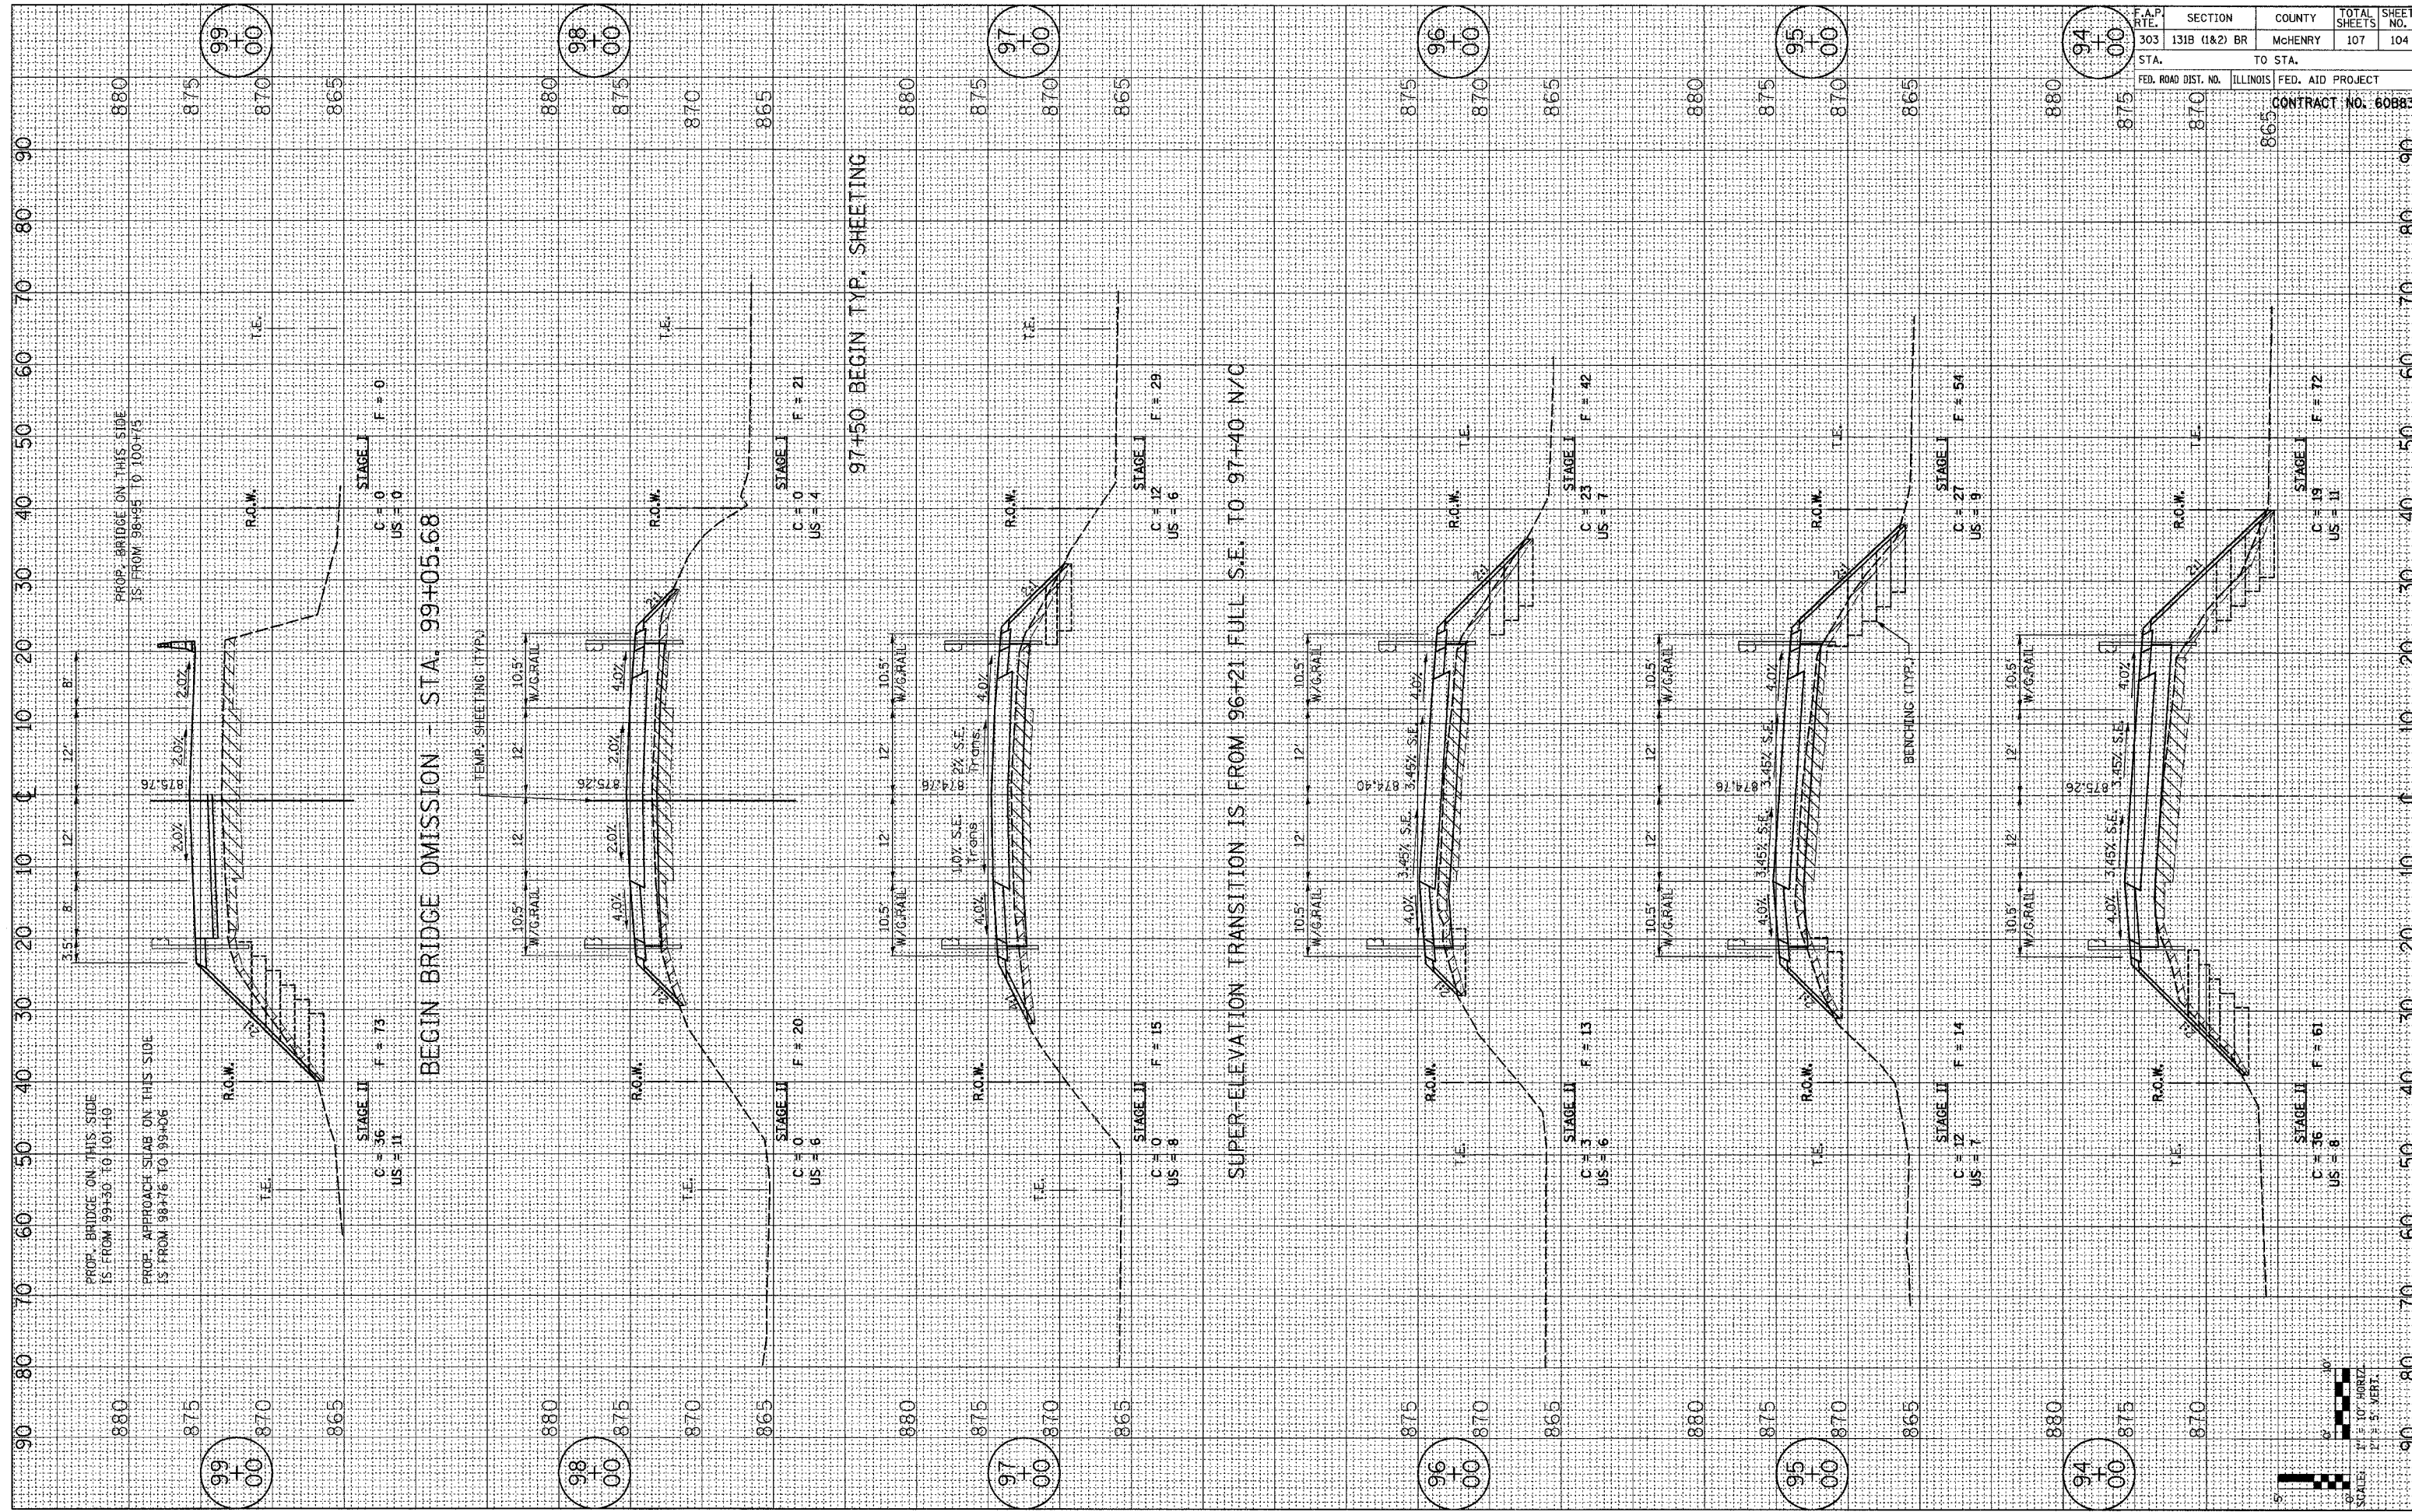

DATE: APRIL 16, 2007

CROSS SECTIONS ILLINOIS ROUTE 173

F.A.P. RTE.	SECTION	COUNTY	TOTAL SHEETS	SHEET NO.
303	131B (1&2) BR	McHENRY	107	104
STA.	TO STA.		FED. AID PROJECT	
FED. ROAD DIST. NO.		ILLINOIS	CONTRACT NO. 60B83	

