
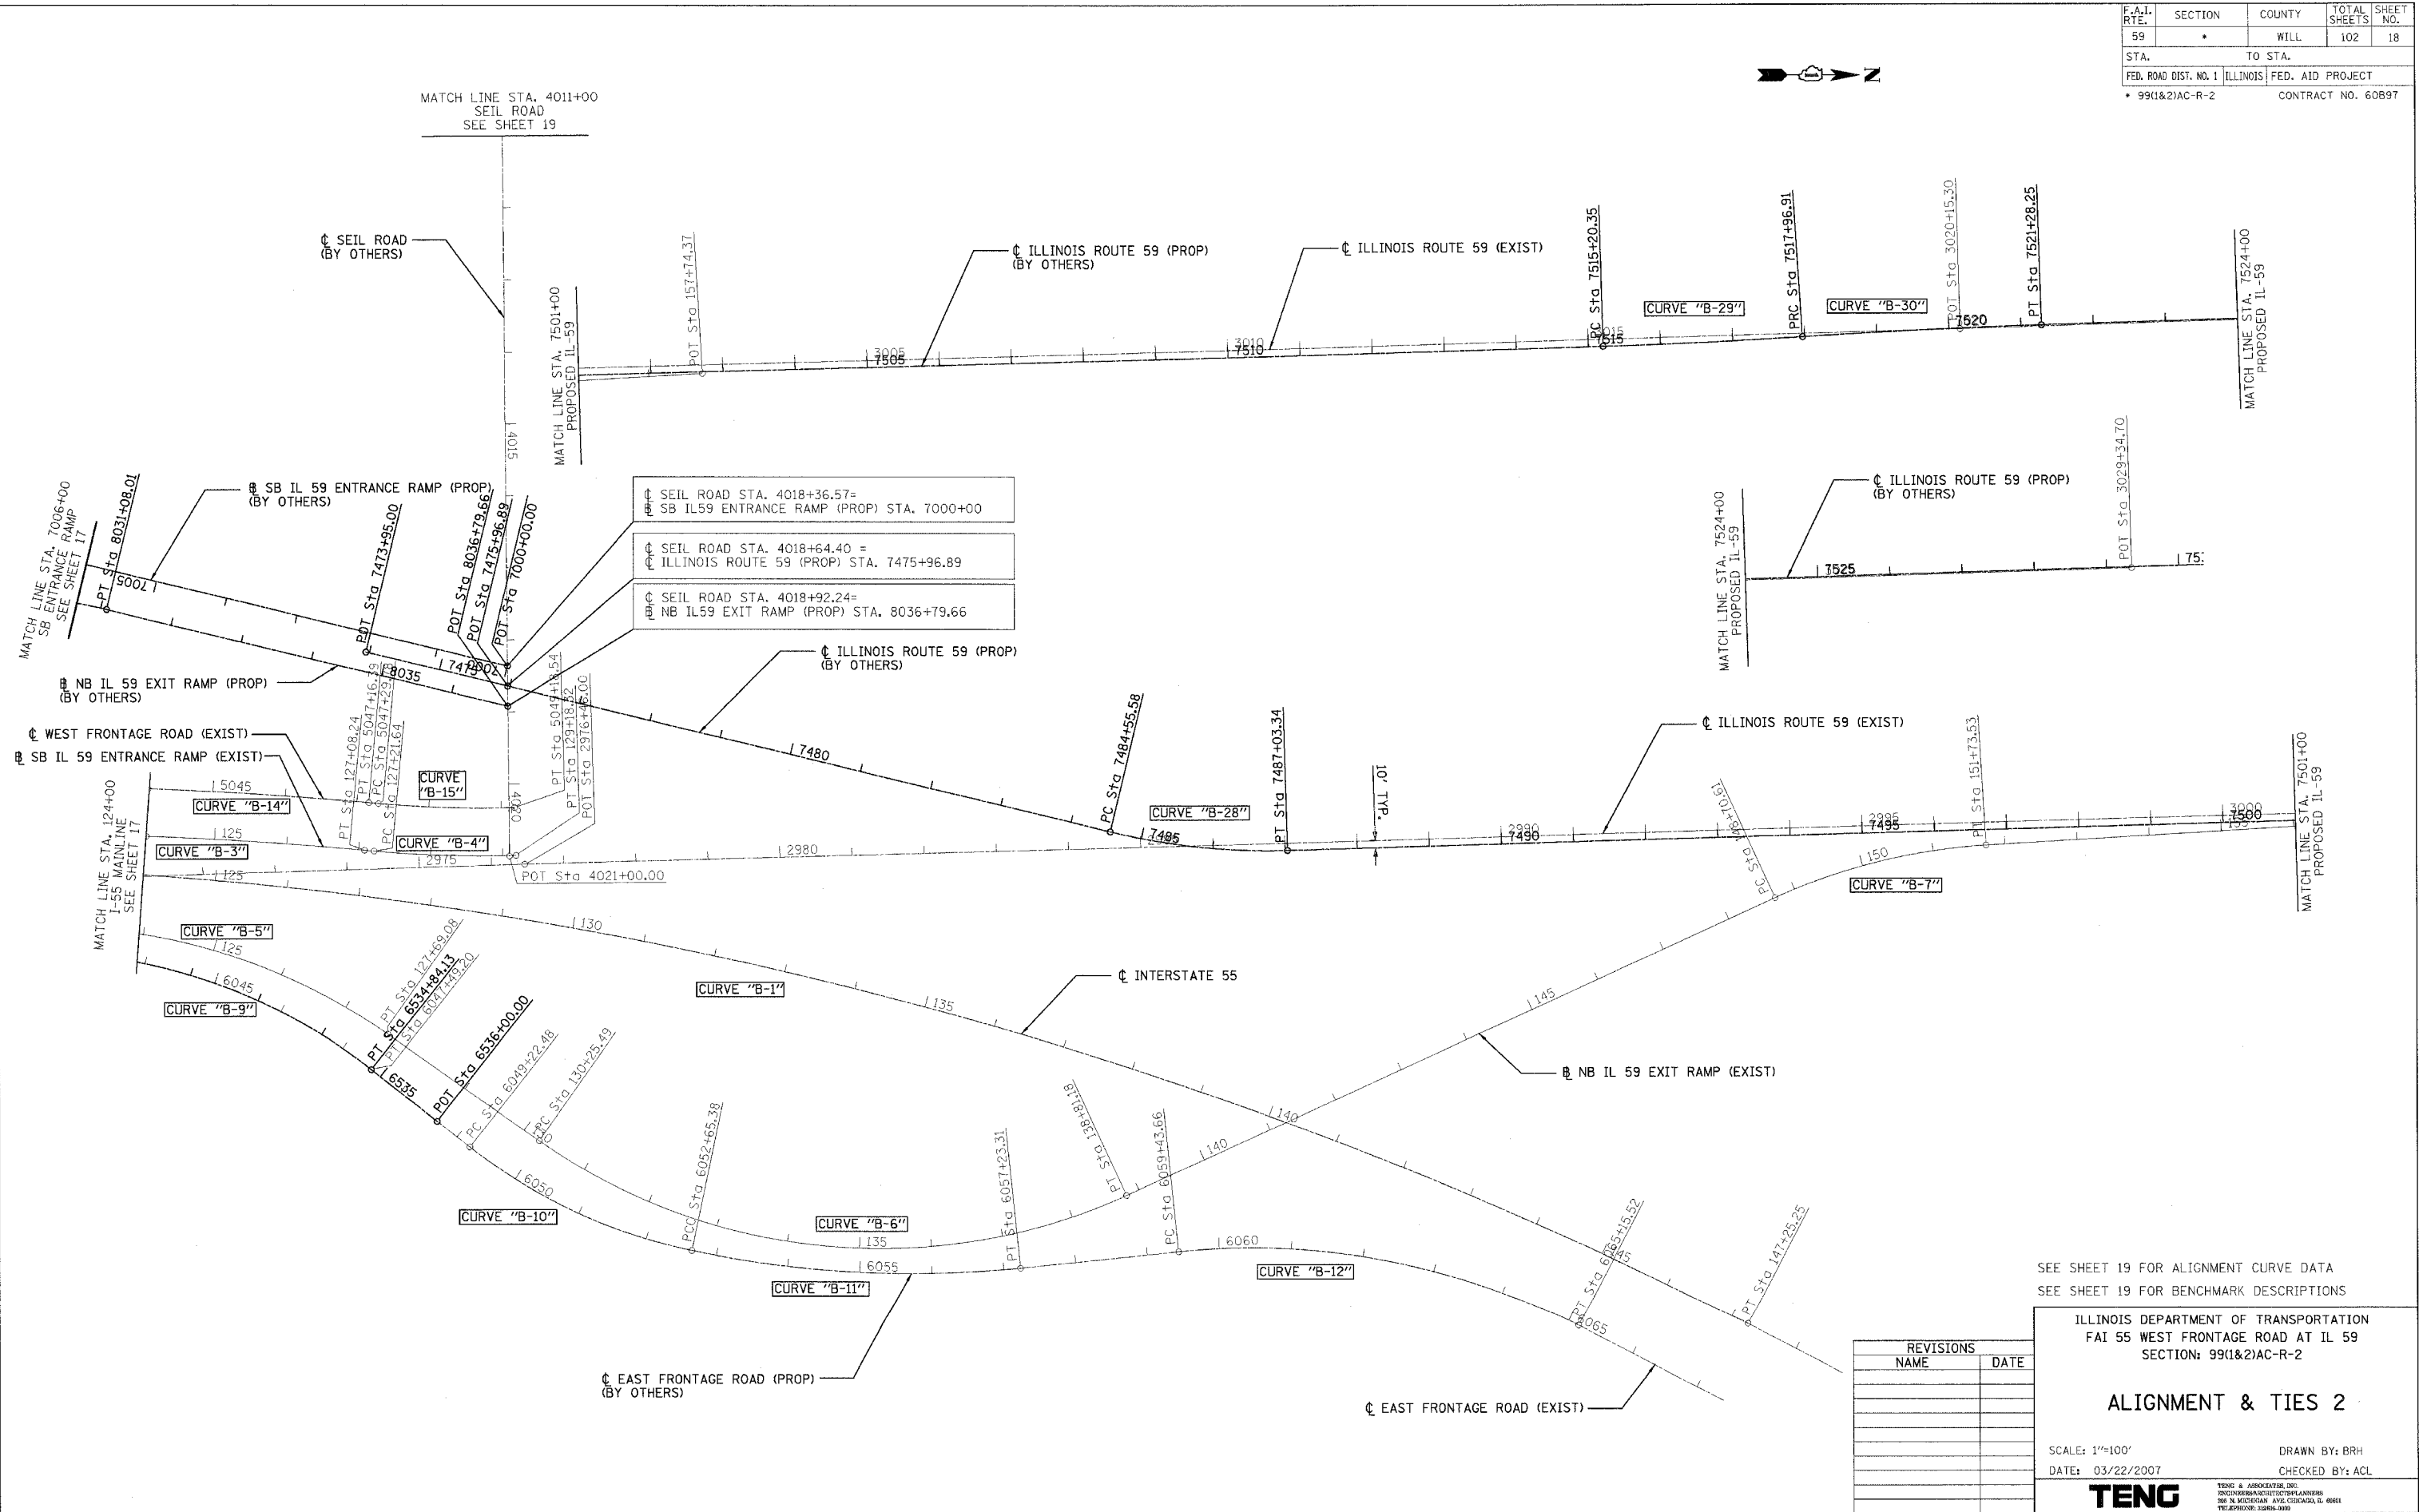


F.A.I. RTE.	SECTION	COUNTY	TOTAL SHEETS	SHEET NO.
59	*	WILL.	102	18
STA.		TO STA.		
FED. ROAD DIST. NO. 1		ILLINOIS FED. AID PROJECT		
99(1&2)AC-R-2		CONTRACT NO. 60897		

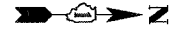


SEE SHEET 19 FOR ALIGNMENT CURVE DATA
 SEE SHEET 19 FOR BENCHMARK DESCRIPTIONS

ILLINOIS DEPARTMENT OF TRANSPORTATION
 FAI 55 WEST FRONTAGE ROAD AT IL 59
 SECTION: 99(1&2)AC-R-2

ALIGNMENT & TIES 2

SCALE: 1"=100' DRAWN BY: BRH
 DATE: 03/22/2007 CHECKED BY: ACL

REVISIONS	
NAME	DATE

TENG
 TENG & ASSOCIATES, INC.
 ENGINEERS ARCHITECTS PLANNERS
 200 N. MICHIGAN AVE. SUITE 2000, CHICAGO, IL 60601
 TELEPHONE: 312.666.3000