





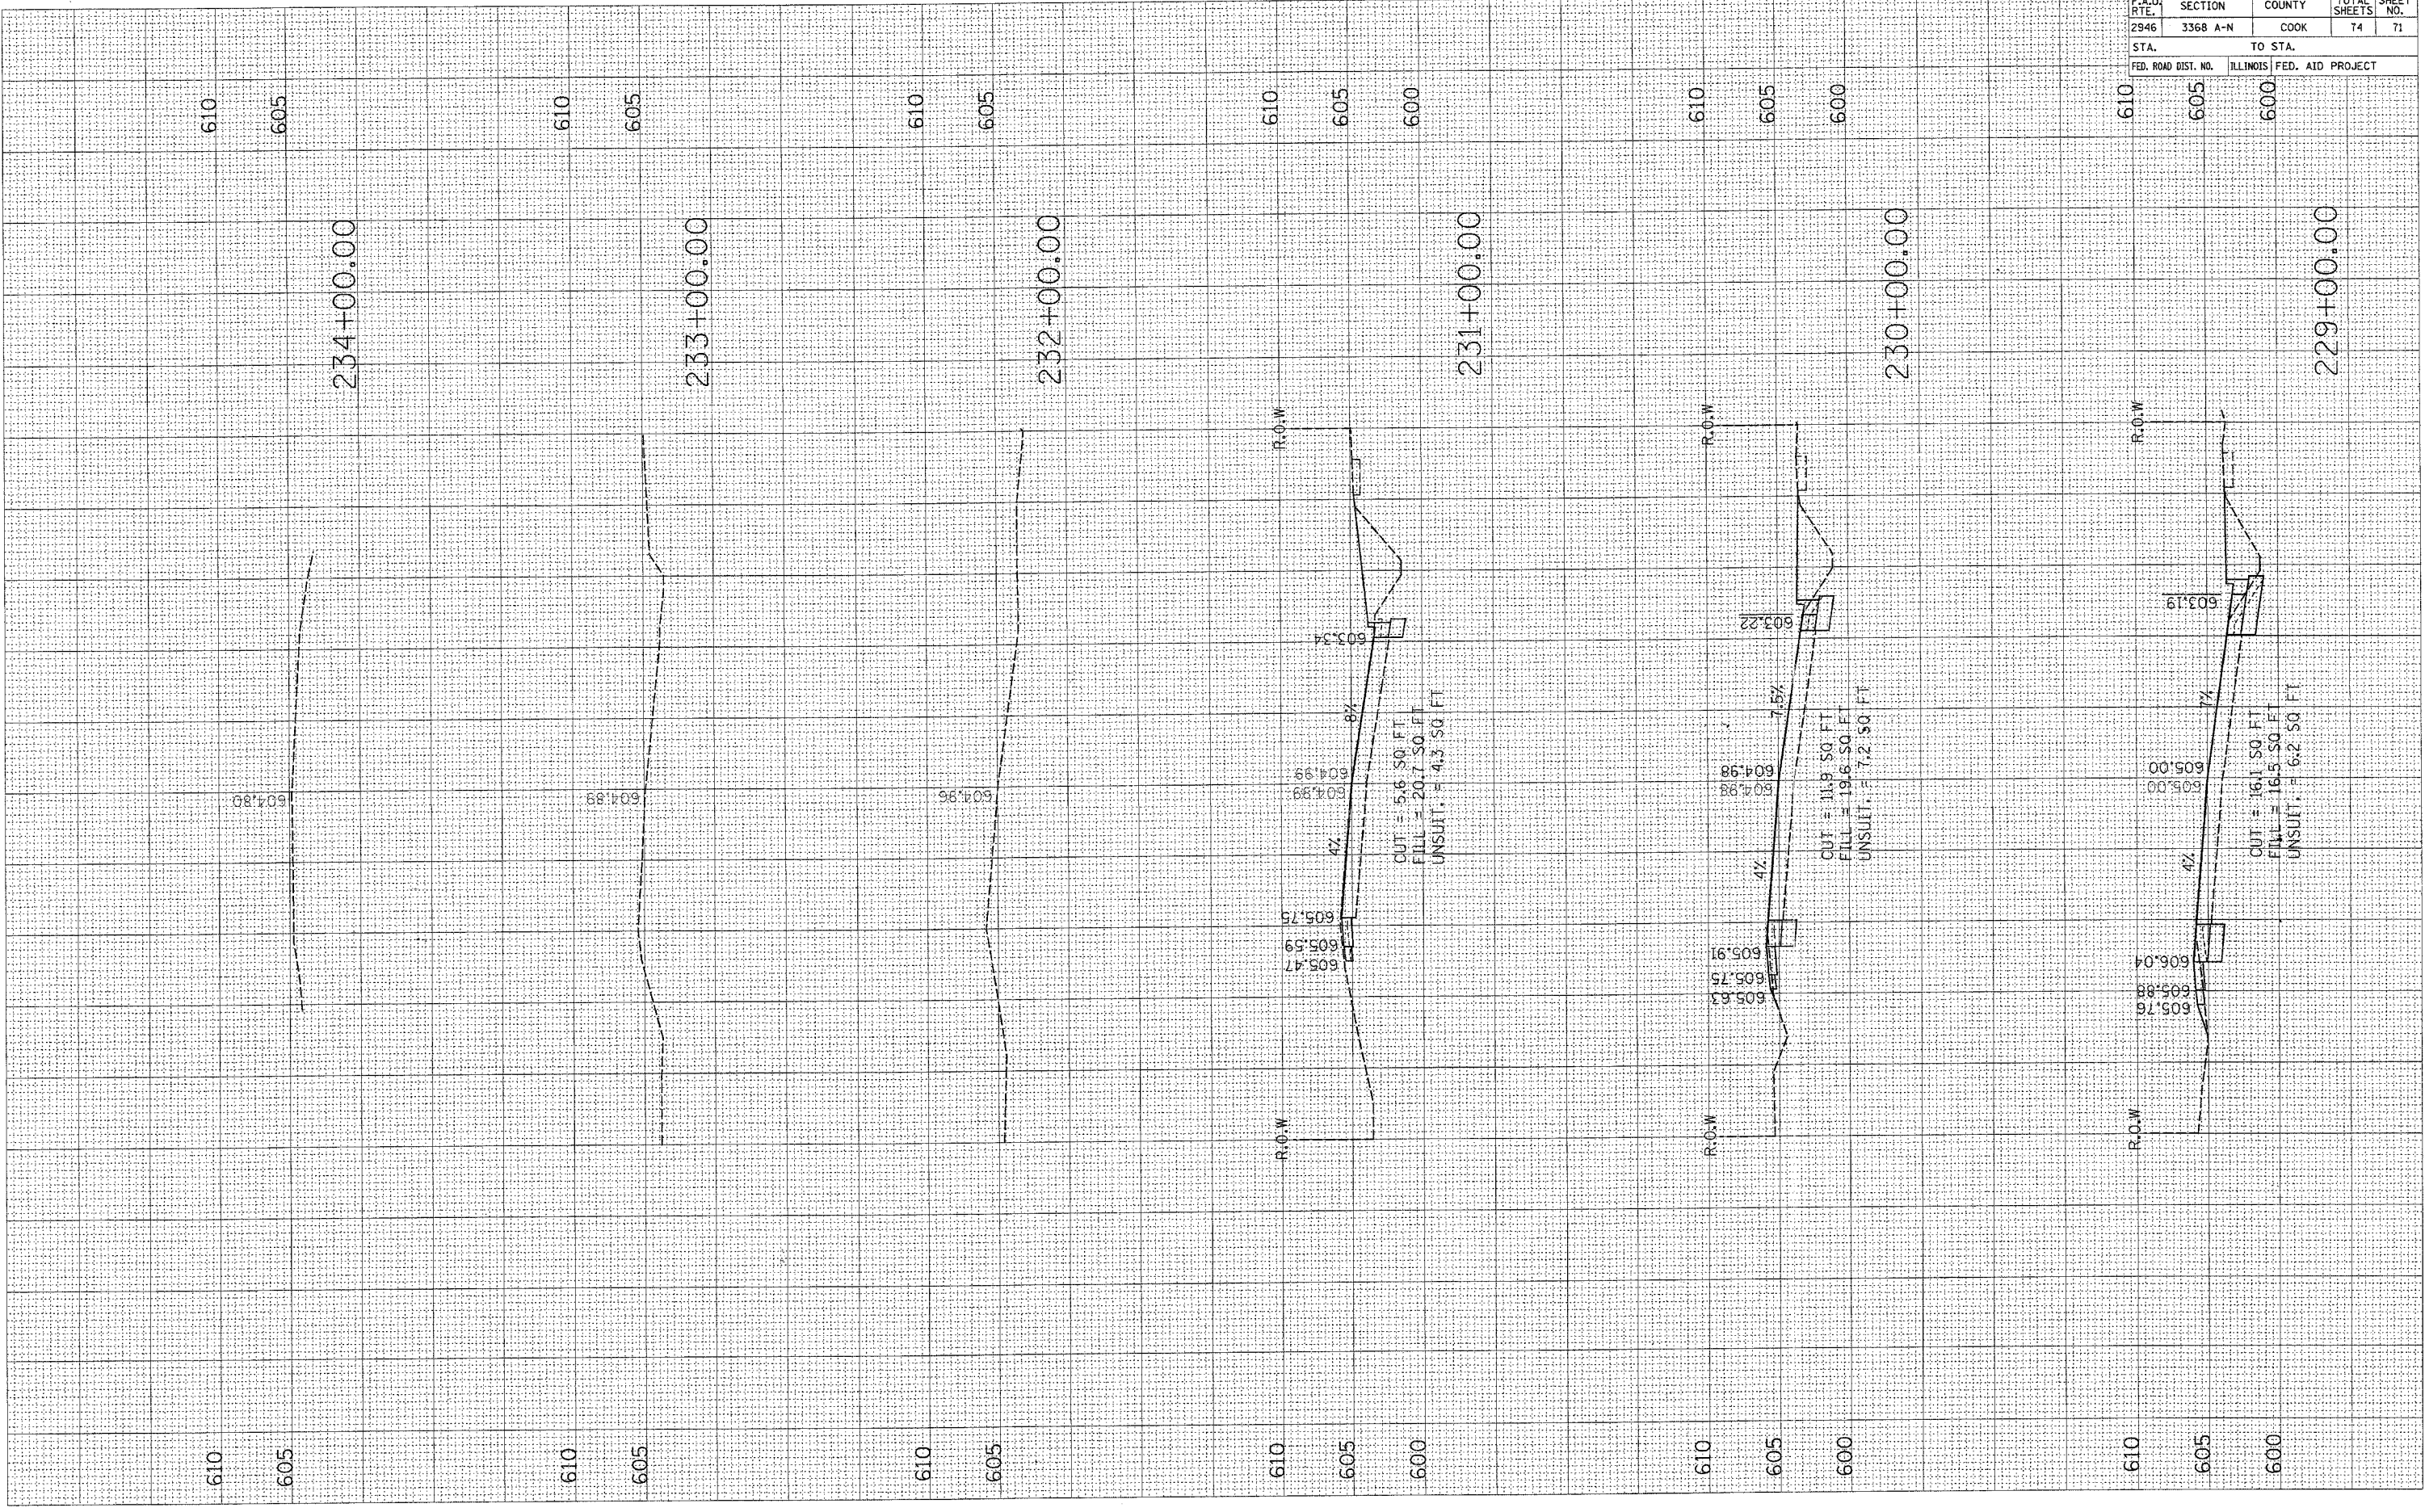

F.A.U. RTE.	SECTION	COUNTY	TOTAL SHEETS	SHEET NO.
2946	3368 A-N	COOK	74	71

STA. TO STA.
FED. ROAD DIST. NO. ILLINOIS FED. AID PROJECT