


STAGE 7

CONTRACT NO.	64450	
SHEET NO.	105	
TOTAL SHEETS	106	
SECTION	COUNTY	WINDSOR
DATE	DATE	1988
BY	BY	
SCALE	SCALE	

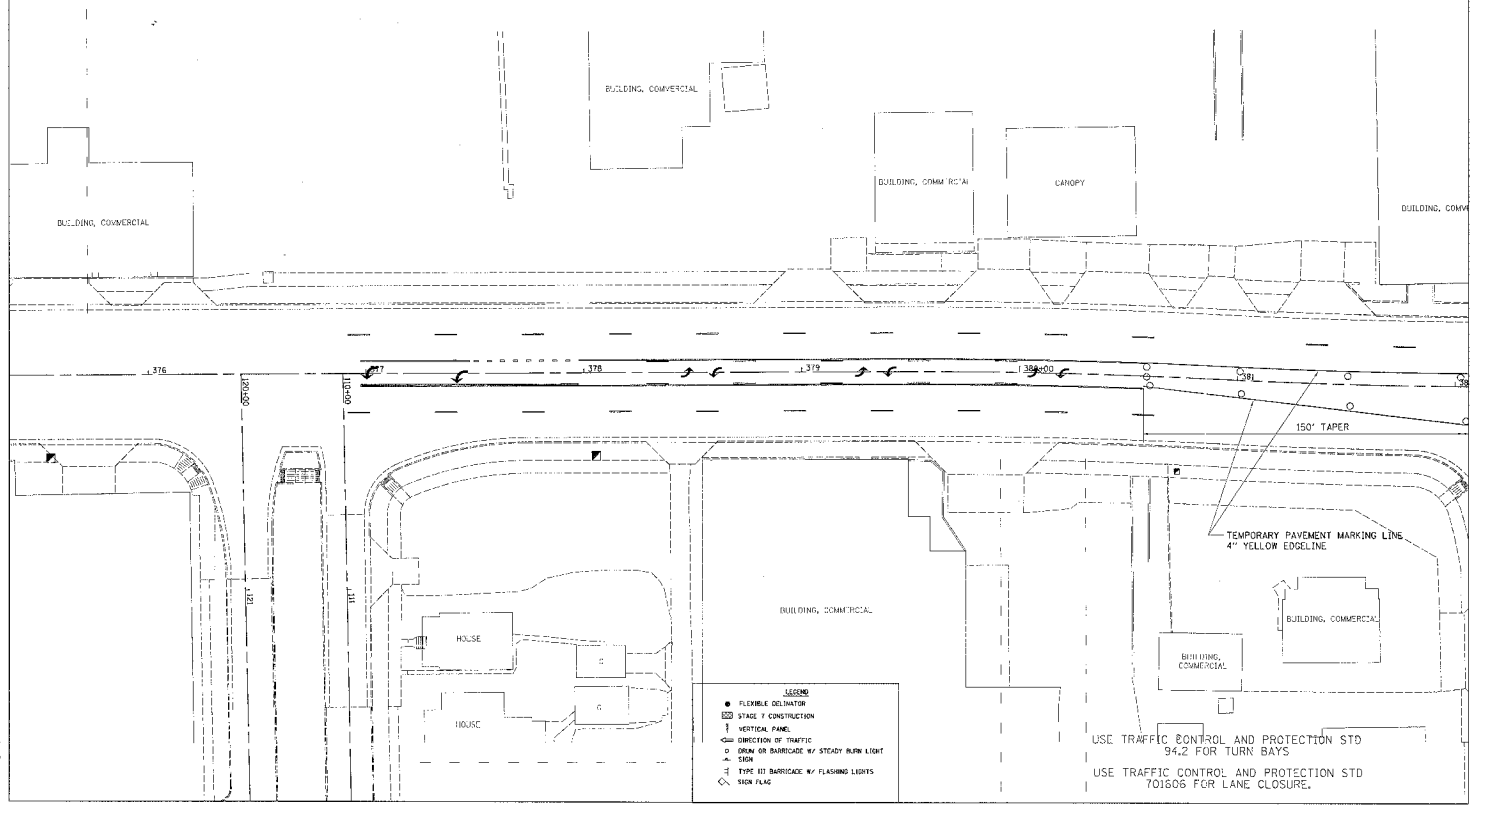

STAGE 7

CONTRACT NO.	64450	
SHEET NO.	106	
TOTAL SHEETS	106	
SECTION	COUNTY	WINDSOR
DATE	DATE	1988
BY	BY	
SCALE	SCALE	

