


FINAL SURVEY SURVEY PLOTTED DATE BY

ORIGINAL SURVEY SURVEY PLOTTED DATE BY

PLOT DATE = Fri Apr 27 09:15:12 2007
 PLOT SCALE = 10.0000 / in.
 USER NAME = gromm

CONTRACT NO. 64450				
F.A.P. RTE.	SECTION	COUNTY	TOTAL SHEETS	SHEET NO.
734	(4MFT)R	WINNEBAGO	353	324
STA. 403+75.00		TO STA. 405+00.00		
FED. ROAD DIST. NO.		ILLINOIS FED. AID PROJECT		

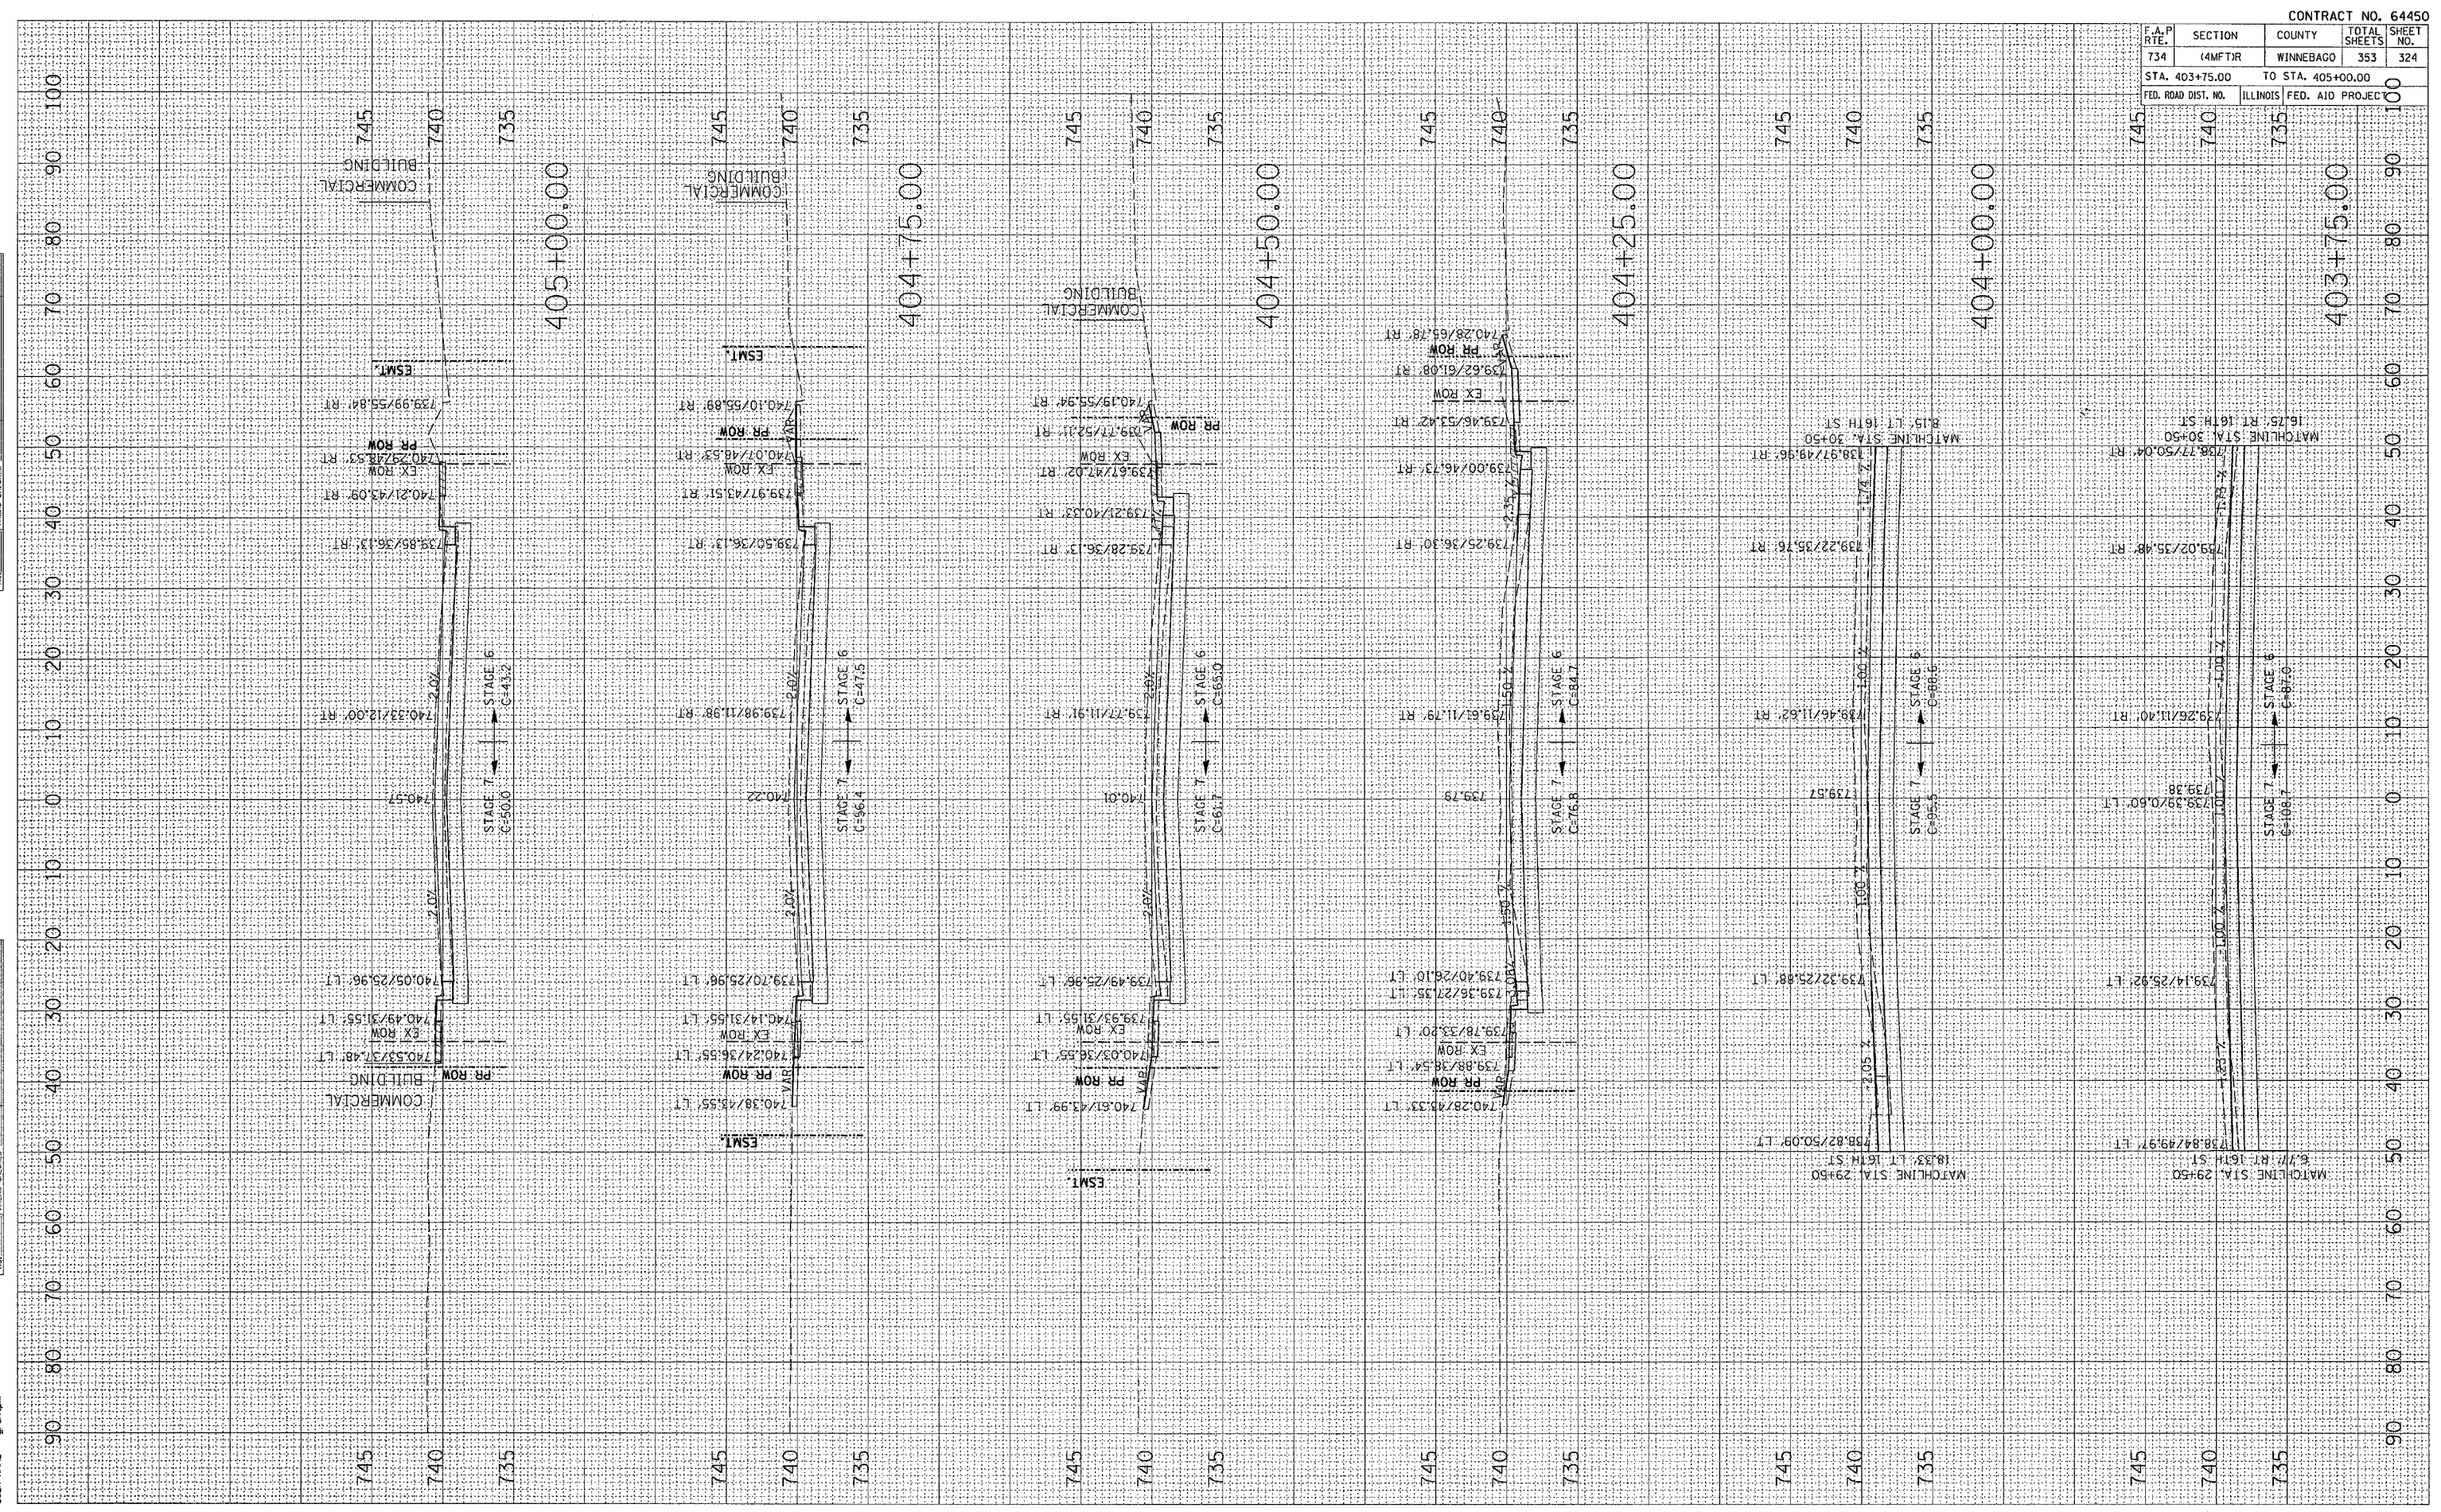

X-SECTIONS IL 251