


FINAL SURVEY BY DATE  
 SURVEYED SURVEY BY DATE  
 TEMPLATE NO. DATE  
 NOTE BOOK NO. DATE  
 AREAS CHECKED

ORIGINAL SURVEY BY DATE  
 SURVEYED SURVEY BY DATE  
 TEMPLATE NO. DATE  
 AREAS CHECKED

PLOT DATE = Thu Mar 22 15:09:04 2007  
 FILE NAME = C:\p\projects\17\17\1707480\307480.dwg  
 PLOT SCALE = 1/8" = 100'  
 USER NAME = harsanika

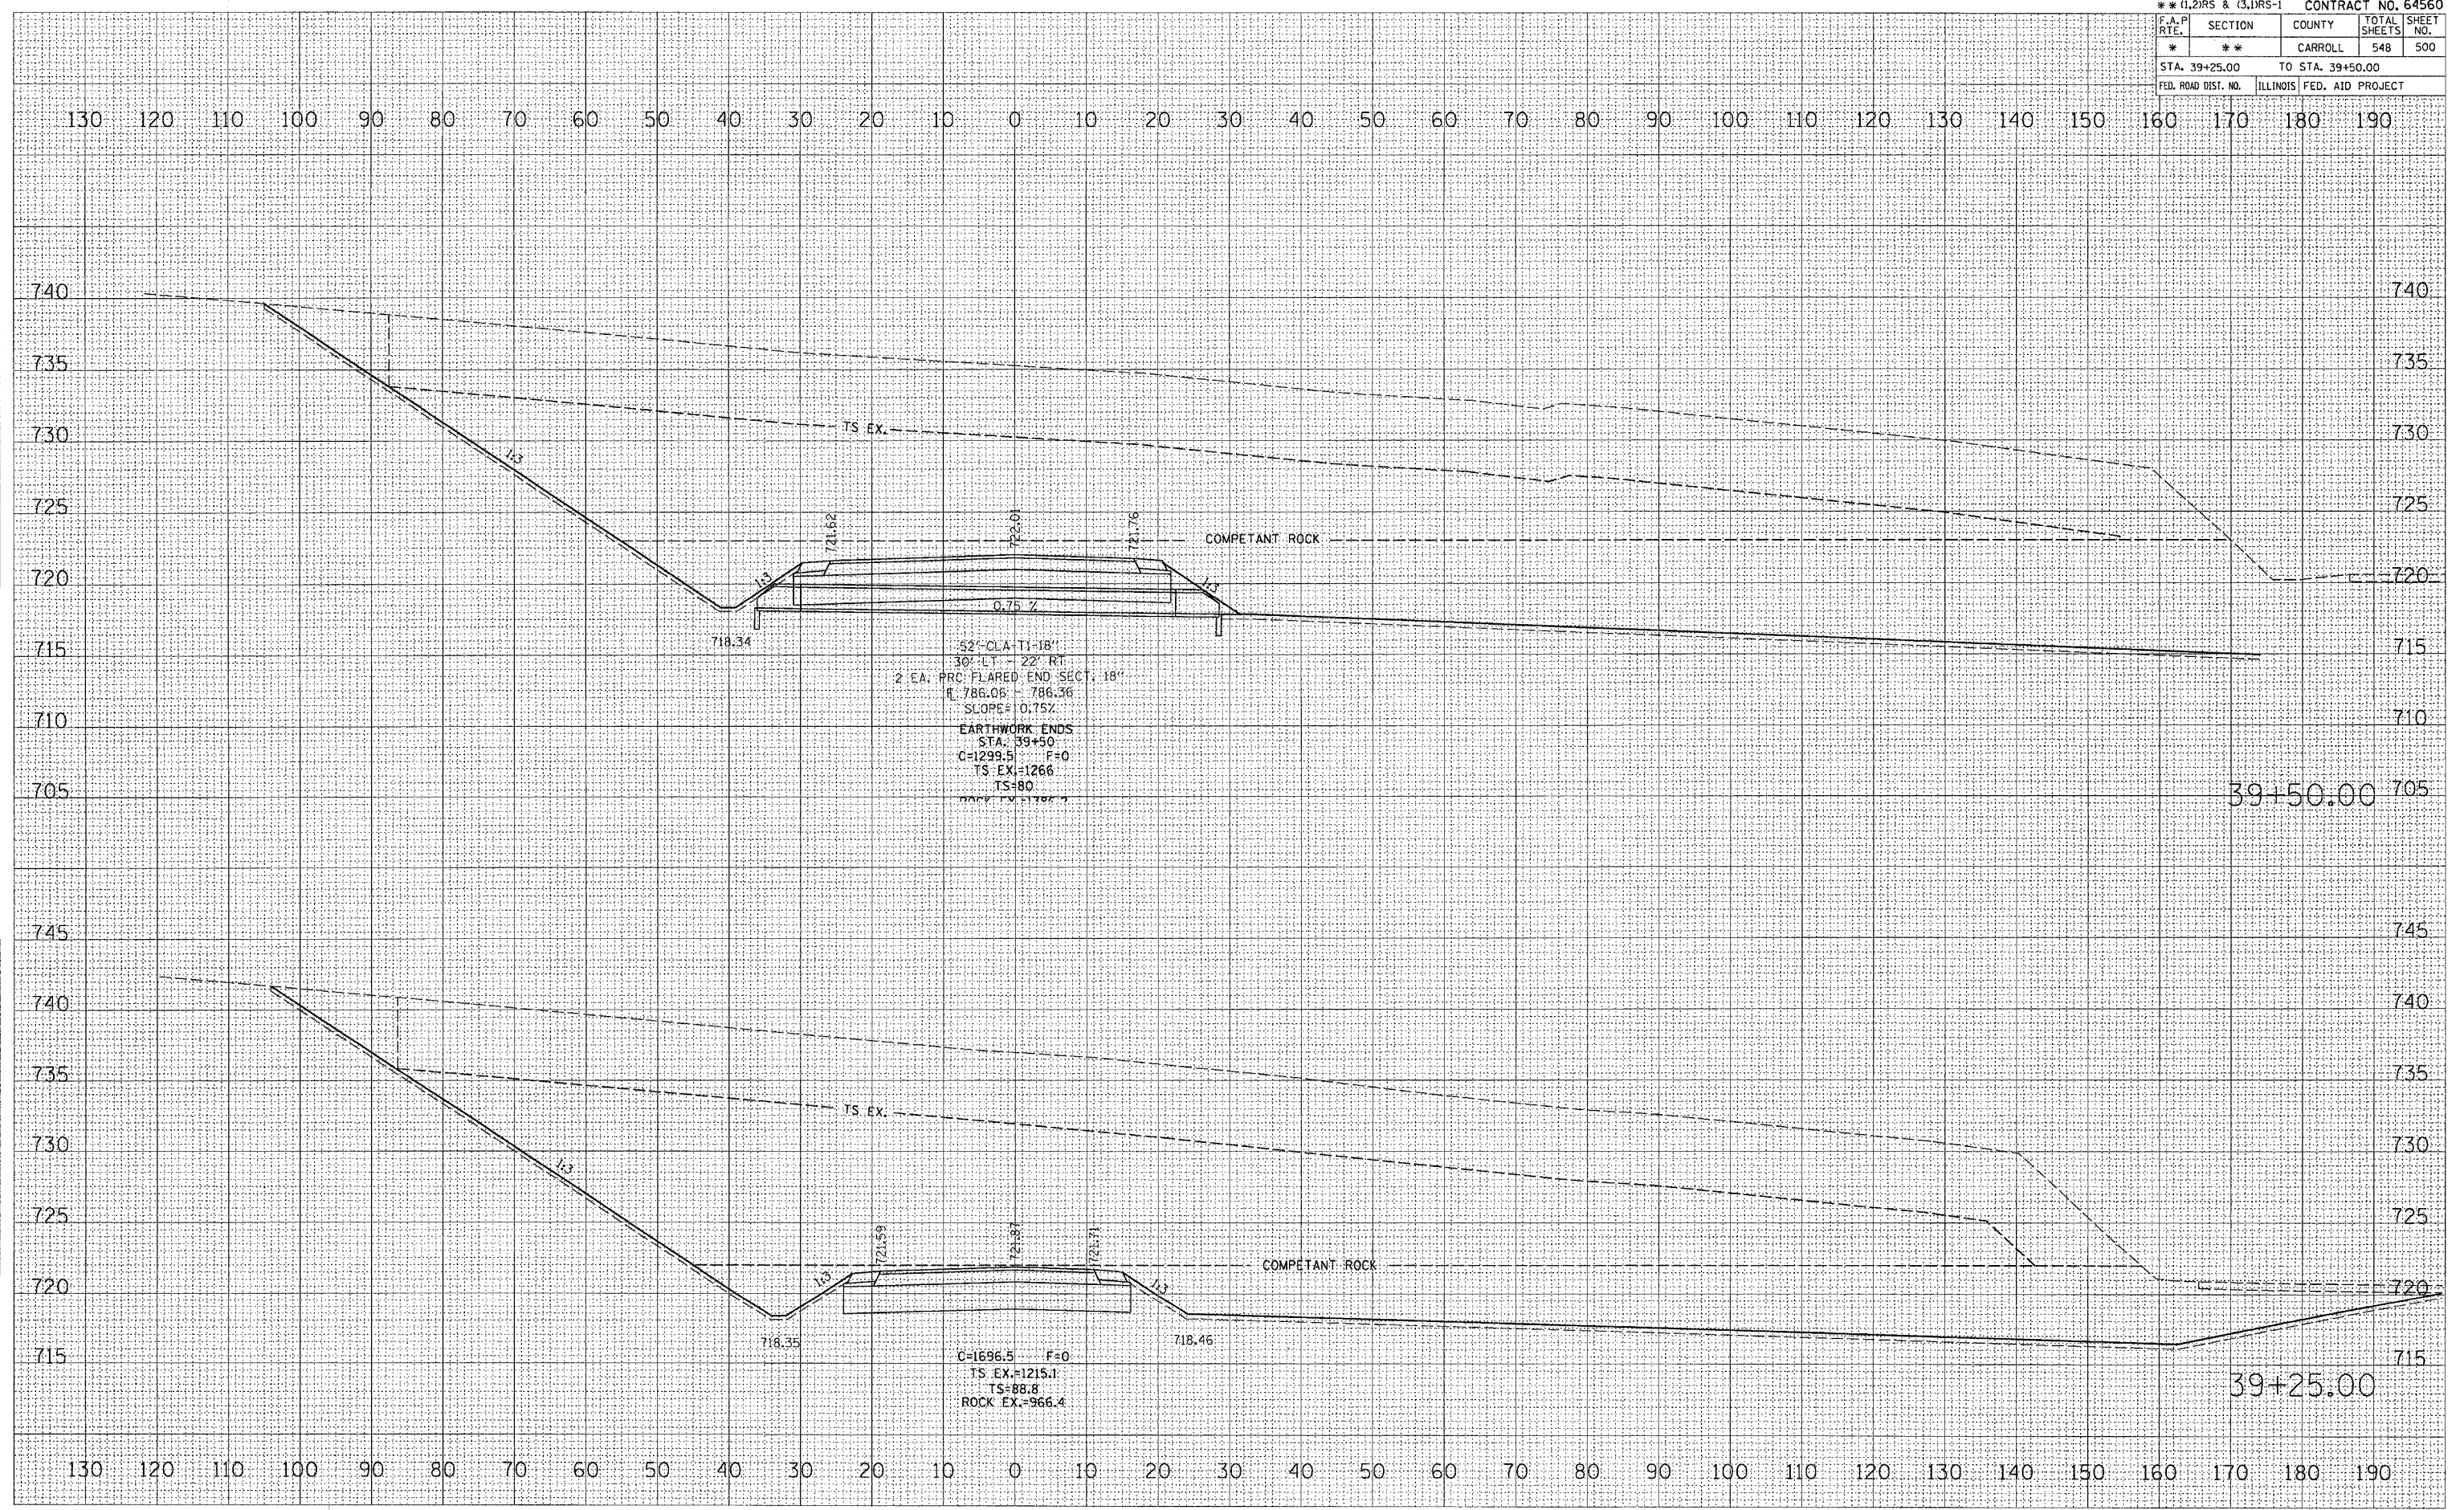

QUARRY ENTRANCE