


F.A. RTE.	SECTION	COUNTY	TOTAL SHEETS	SHEET NO.
---	---	---	9	6
STA. ---		TO STA. ---		
FED. ROAD DIST. NO. ---		ILLINOIS FED. AID PROJECT		

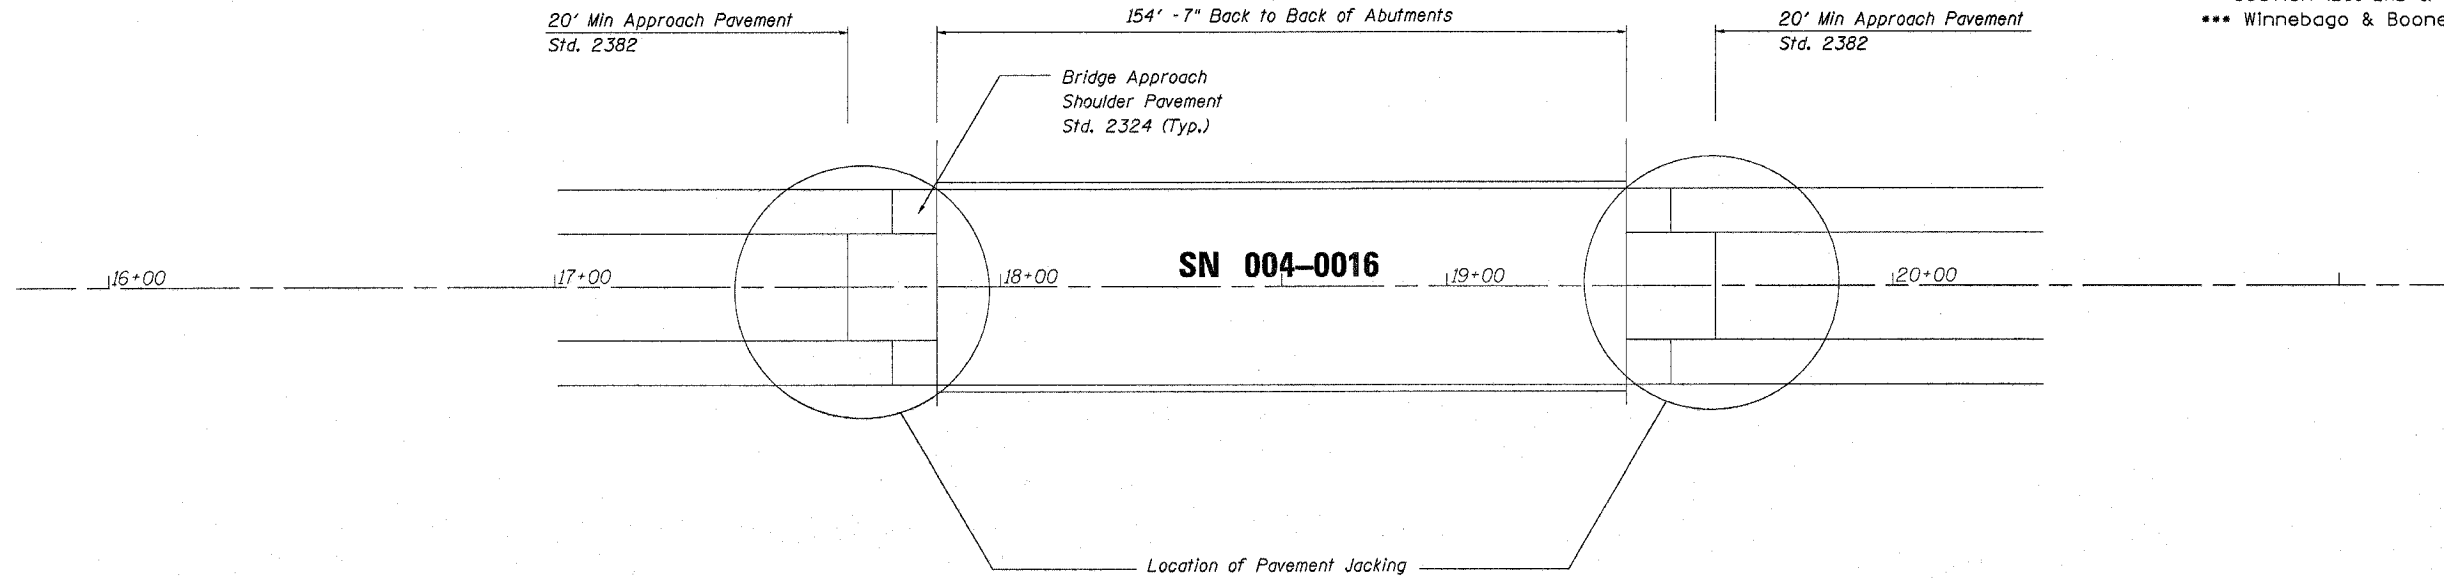

- * FAI Route 39 (I-39) & FAP Route 754 (IL 76)
- ** Section (201-2HB & 101-BRM)
- *** Winnebago & Boone Counties

