

**INDEX OF SHEETS**

- 1 COVER SHEET
- 2 GENERAL NOTES
- 3-5 SUMMARY OF QUANTITIES
- 6-7 TYPICAL SECTIONS
- 8-10 SCHEDULES
- 11 LOCATION MAP
- 12-14B PLAN AND PROFILE SHEETS, **EROSION CONTROL SHEET**
- 15 PAVEMENT MARKING DETAILS
- 16-31 STRUCTURE PLANS
- 32 EXISTING STRUCTURE PLANS
- 33-36 DETAILS
- 37-43 CROSS SECTION SHEETS

**HIGHWAY STANDARDS**

- 000001-04 STANDARD SYMBOLS, ABBREVIATIONS AND PATTERNS
- 280001-03 TEMPORARY EROSION CONTROL SYSTEMS
- 406201 MAILBOX TURNOUT
- 515001-02 NAME PLATE FOR BRIDGES
- 606401 PAVED DITCH
- 630001-07 STEEL PLATE BEAM GUARDRAIL
- 630101-07 GUARDRAIL MOUNTED ON EXISTING CULVERTS
- 630201-04 PCC/HMA STABILIZATION AT STEEL PLATE BEAM GUARDRAIL
- 630301-04 SHOULDER WIDENING FOR TYPE 1 (SPECIAL) GUARDRAIL TERMINALS
- 635006-02 REFLECTOR AND TERMINAL MARKER PLACEMENT
- 635011-01 REFLECTOR MARKER AND MOUNTING DETAILS
- 666001 RIGHT-OF-WAY MARKERS
- 667101 PERMANENT SURVEY MARKERS
- 701001-01 OFF-ROAD OPERATIONS 2L, 2W, MORE THAN 4.5 m (15') AWAY
- 701301-02 LANE CLOSURE, 2L, 2W, SHORT TIME OPERATIONS
- 701306-01 LANE CLOSURE, 2L, 2W, SLOW MOVING OPERATIONS DAY ONLY, FOR SPEEDS ≥ 45 MPH
- 701311-02 LANE CLOSURE, 2L, 2W, MOVING OPERATIONS - DAY ONLY
- 701321-08 LANE CLOSURE, 2L, 2W, BRIDGE REPAIR WITH BARRIER
- 701326-02 LANE CLOSURE, 2L, 2W, PAVEMENT WIDENING, FOR SPEEDS ≥ 45 MPH
- 701501-03 URBAN LANE CLOSURE, 2L, 2W, UNDIVIDED
- 702001-06 TRAFFIC CONTROL DEVICES
- 704001-03 TEMPORARY CONCRETE BARRIER
- 781001-02 TYPICAL APPLICATIONS RAISED REFLECTIVE PAVEMENT MARKERS

**FULL SIZE PLANS HAVE BEEN PREPARED USING STANDARD ENGINEERING SCALES, REDUCED SIZED PLANS WILL NOT CONFORM TO STANDARD SCALES, IN MAKING MEASUREMENTS ON REDUCED PLANS, THE ABOVE SCALES MAY BE USED.**

MICROFILMED \_\_\_\_\_  
 REEL NUMBER \_\_\_\_\_  
 AWARDED \_\_\_\_\_  
 RESIDENT ENGINEER \_\_\_\_\_  
 AS BUILT CHANGES WERE MADE  
 ON THE FOLLOWING SHEETS \_\_\_\_\_

JULIE 1-800-892-0123

DISTRICT 3 NO. (815) 434-6131


PROJECT ENGINEER: D. BROVIAK  
 UNIT CHIEF: M. JONES  
 TOWNSHIP: DEER PARK, VERMILION

**CONTRACT NO. 66400**

**STATE OF ILLINOIS**  
**DEPARTMENT OF TRANSPORTATION**  
**DIVISION OF HIGHWAYS**  
**PLANS FOR PROPOSED**  
**FEDERAL AID HIGHWAY**  
**FAS 1279 (ILL. ROUTE 178)**  
**SECTION 1-RS, (106,107)RS-2, 108 RS-1 & 1**  
**PROJECT RS-1279 (107)**  
**LASALLE COUNTY**

C - 93 - 173 - 03

ILL. RTE. 71 TO C.H. 14 3P RESURFACING, MILLING,  
 CULVERT REPLACEMENT 050-0153 & 050-0154

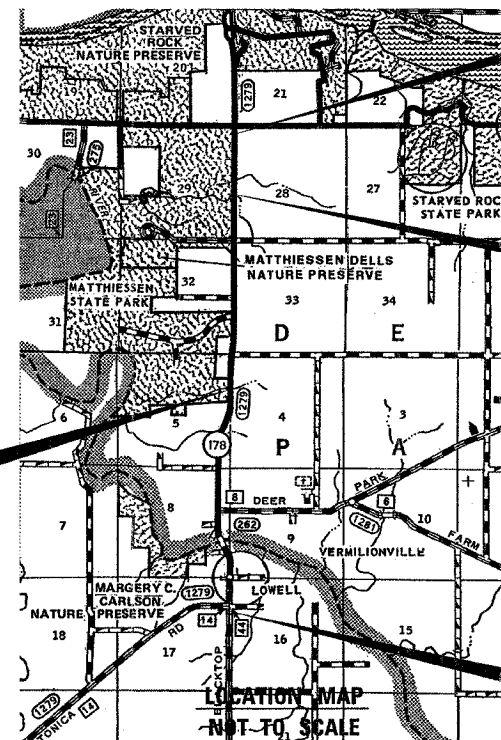

**PROJECT BEGINS**  
 STA. 1001+29.02


**PROPOSED SN 050-2041**  
**EXISTING SN 050-0153**

STA. 1032+49.18  
 SECTION 1071  
 STRUCTURE NO. 050-2041  
 (EXISTING S.N. 050-0153)  
 10'x6' PRECAST CONCRETE  
 DOUBLE BOX CULVERT  
 60' IN LENGTH WITH TWO  
 CAST-IN-PLACE HEADWALLS

**PROJECT ENDS**  
 STA. 1229+01.85

GROSS LENGTH = 22,798.35 FT. = 4.32 MI.  
 NET LENGTH = 22,210.85 FT. = 4.2 MI.

F.A.S. RTE.	SECTION	COUNTY	TOTAL SHEETS	SHEET NO.
1279		LASALLE	43	1
1-RS, (106,107)RS-2, 108 R-1 & 1			45	
P-93-020-01				
D-93-062-03				

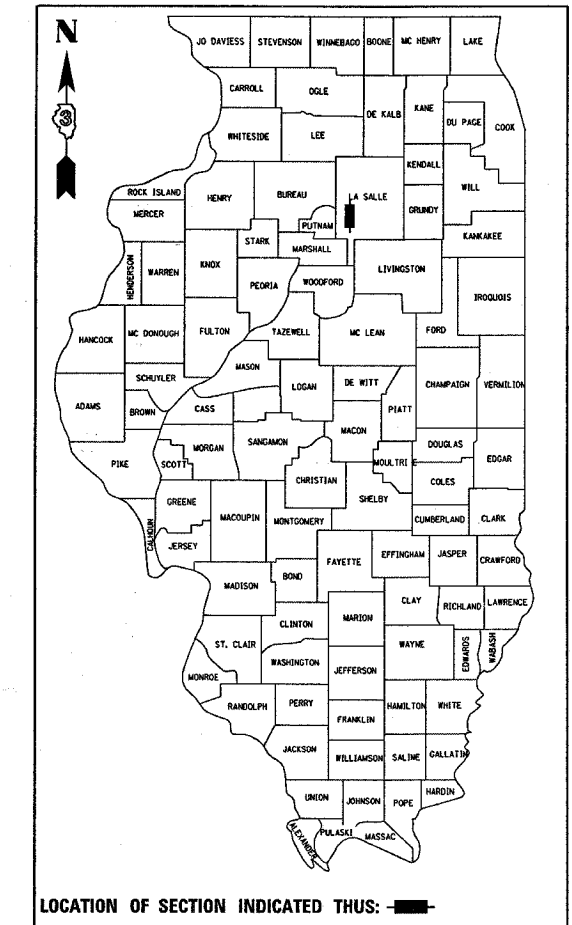

**FUNCTIONAL CLASSIFICATION**  
**MAJOR COLLECTOR (RURAL)**  
 2006 ADT = 2200  
 P.V. = 83.7% S.U. = 11.3% M.U. = 5.0%

**STATE OF ILLINOIS**  
**DEPARTMENT OF TRANSPORTATION**  
**DIVISION OF HIGHWAYS**

SUBMITTED \_\_\_\_\_ 20\_\_\_\_  
*George Ryan*  
 DEPUTY DIRECTOR OF HIGHWAYS, REGION ENGINEER  
 May 11, 2007  
*Eric E. Horvath*  
 ENGINEER OF DESIGN AND ENVIRONMENT  
 May 11, 2007  
*Milton R. See, P.E.*  
 DIRECTOR, DIVISION OF HIGHWAYS

PRINTED BY THE AUTHORITY  
 OF THE STATE OF ILLINOIS

NOV 26, 2003  
 /EP02001/COVERSHT.DGN