


F.A.I. RTE.	SECTION	COUNTY	TOTAL SHEETS	SHEET NO.
57	46(1,2,3)PATCHING	KANKAKEE	16	5

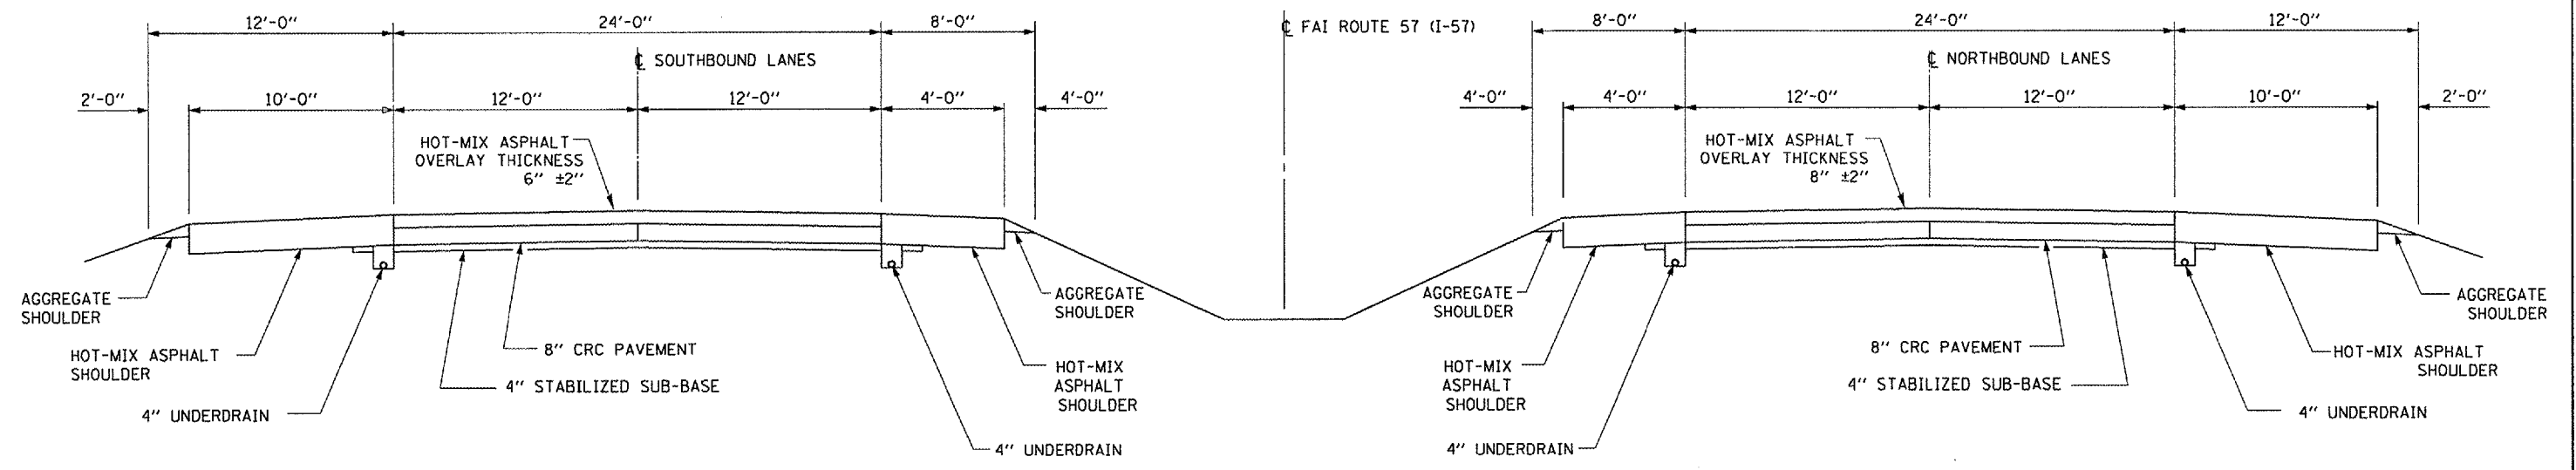

TYPICAL SECTIONS
M.P. 317.56 TO M.P. 325.04

Date: MARCH 29, 2007
c:\projects\cm308\cm308\details.dgn

REVISIONS	
NAME	DATE

ILLINOIS DEPARTMENT OF TRANSPORTATION
TYPICAL SECTIONS
FAI ROUTE 57 (I-57)
SECTION 46(1,2,3)PATCHING
KANKAKEE COUNTY