


F.A.P. RTE.	SECTION	COUNTY	TOTAL SHEETS	SHEET NO.
701	D4 DRAIN IMP	TAZEWELL	27	19
STA.		TO STA.		
FED. ROAD DIST. NO. 4 ILLINOIS FED. AID PROJECT				

DATE	BY

DATE	BY

PLOT DATE = 5/2/2007
 FILE NAME = S:\GEN\DRIFT\ST&D\PLANS\A\68643\68643.DWG
 PLOT SCALE = 1/8" = 1' IN.
 USER NAME = jbrunson

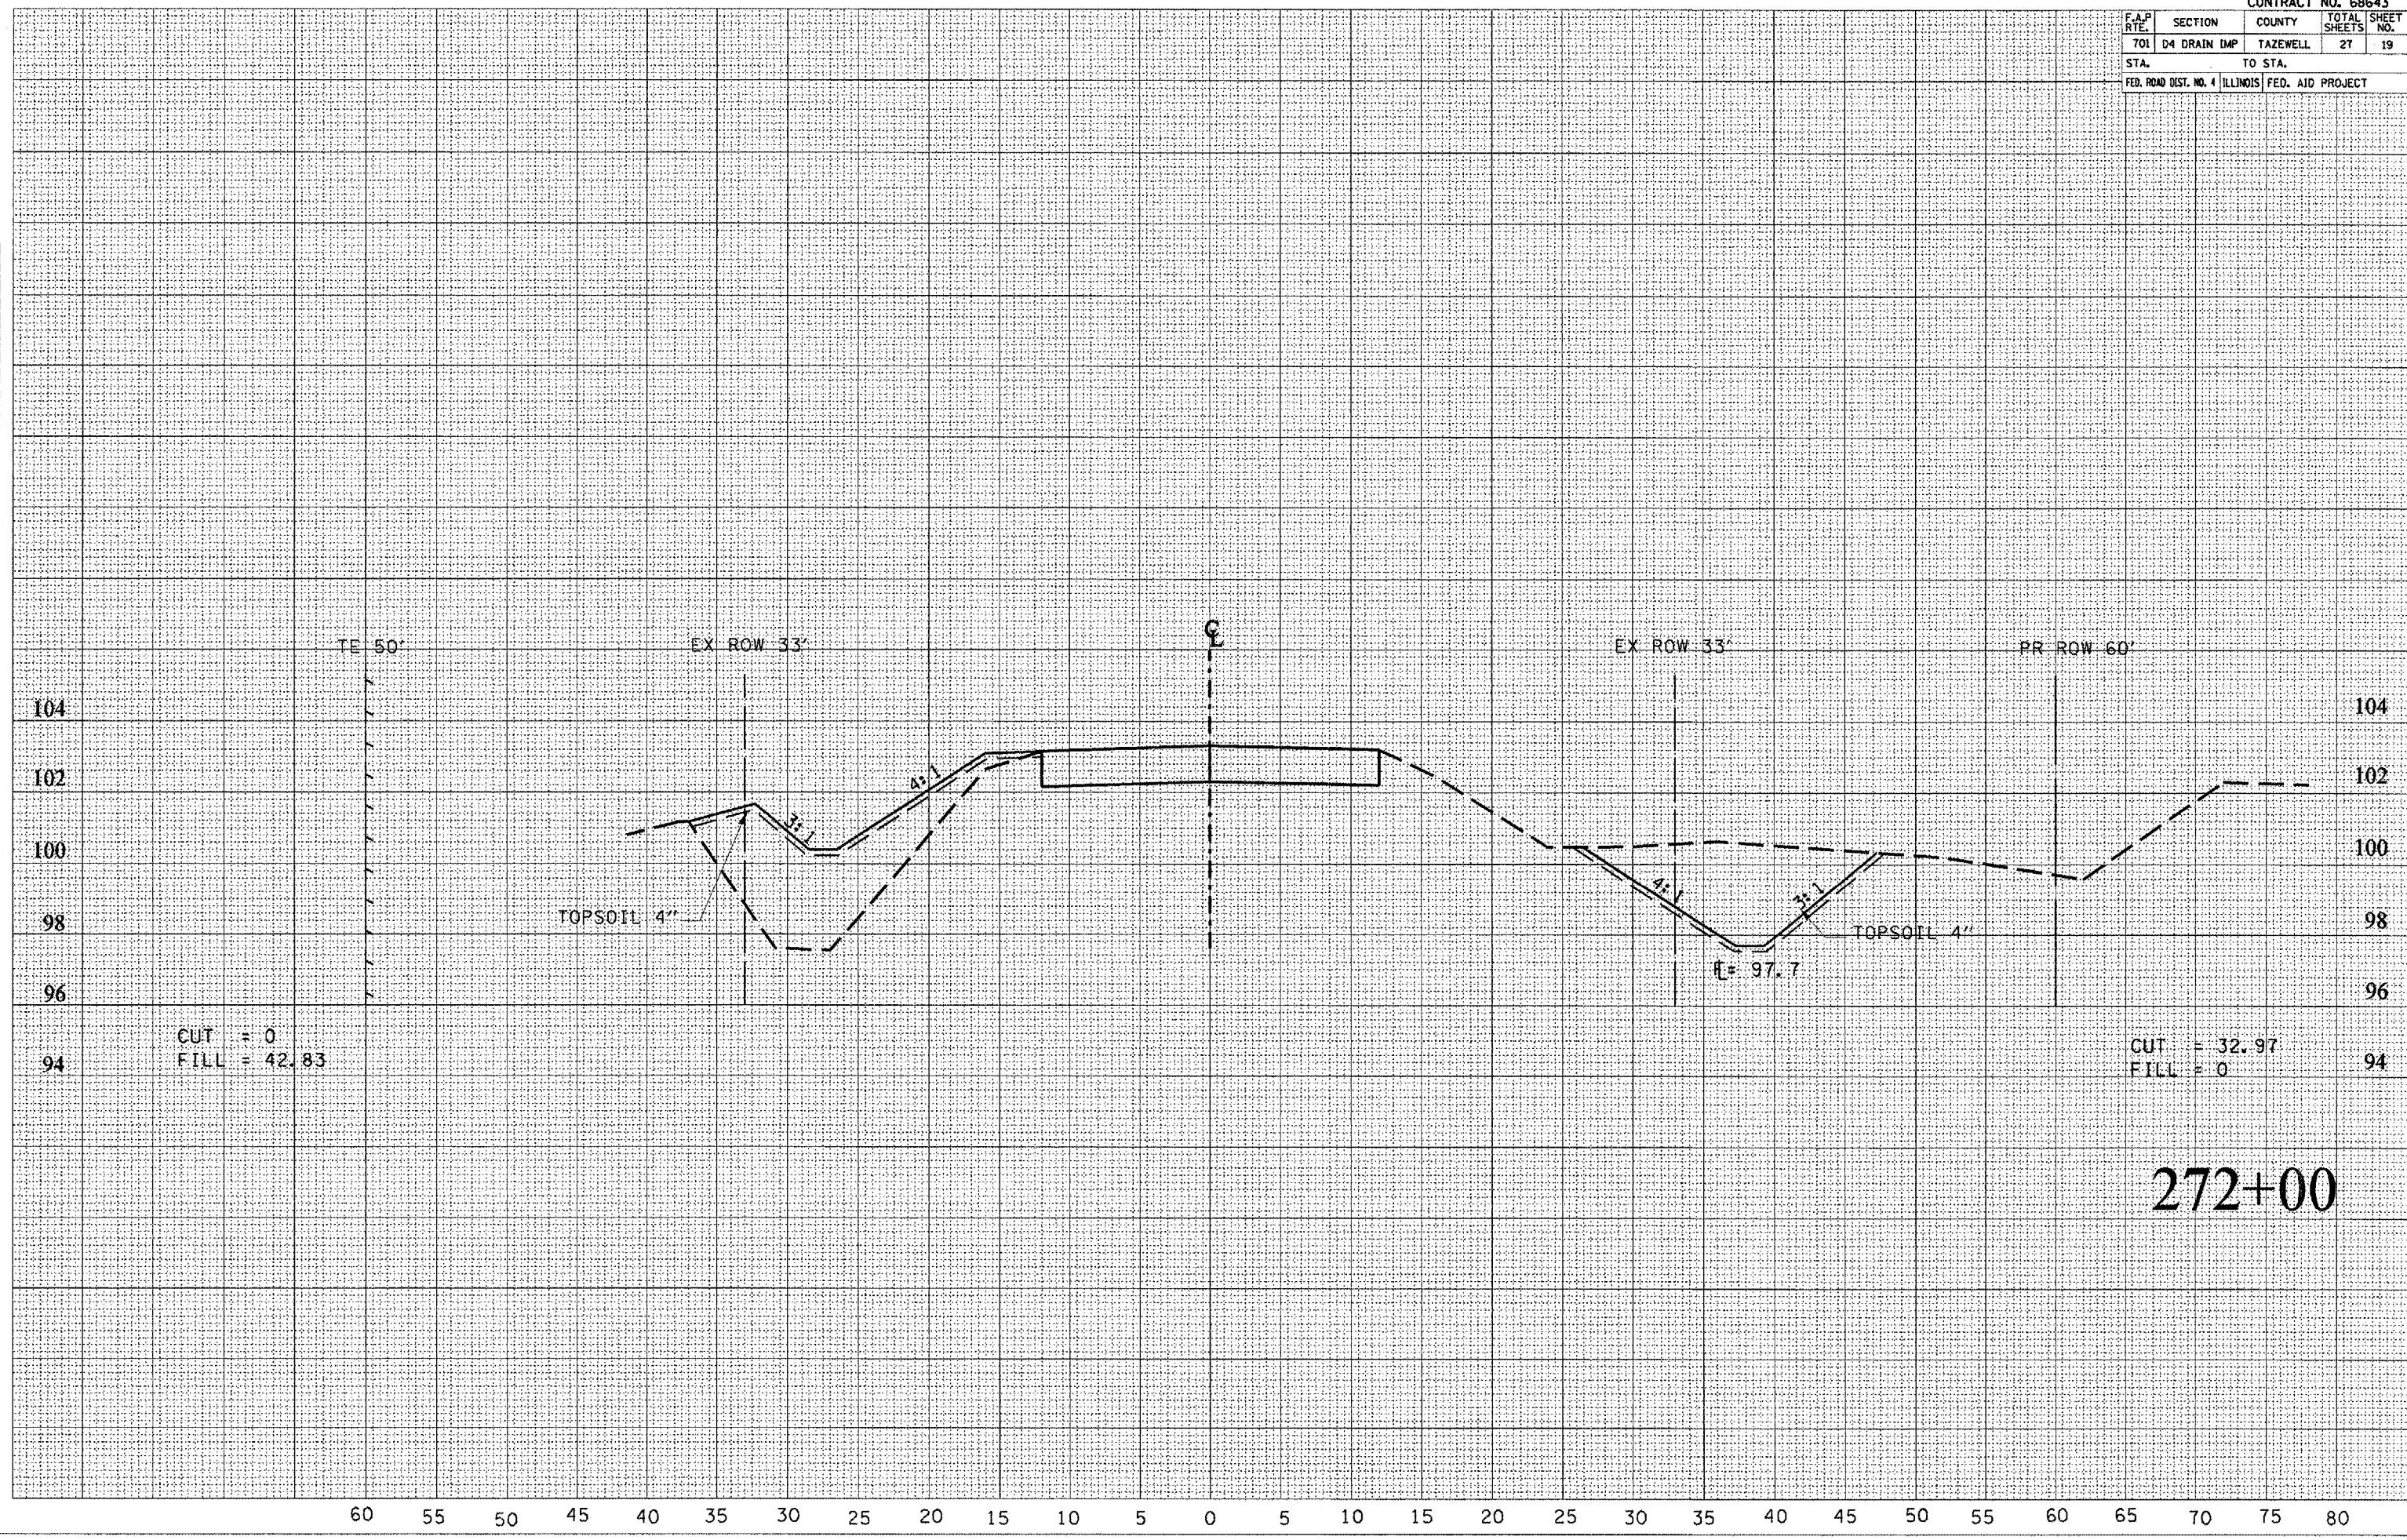

CUT = 0
 FILL = 42.83

CUT = 32.97
 FILL = 0

272+00