


F.A.P. RTE.	SECTION	COUNTY	TOTAL SHEETS	SHEET NO.
701	D4 DRAIN IMP	TAZEWELL	27	21
STA.		TO STA.		
FED. ROAD DIST. NO. 4 ILLINOIS		FED. AID PROJECT		

BY	
DATE	
NO.	
AREAS CHECKED	
PLATE	
BOOK	
SURVEY	
SYMBOL	
NO.	

BY	
DATE	
NO.	
AREAS CHECKED	
PLATE	
BOOK	
SURVEY	
SYMBOL	
NO.	

PLOT DATE = 6/2/2007
 PLOT SCALE = 1/8" = 1' IN.
 USER NAME = brcndm

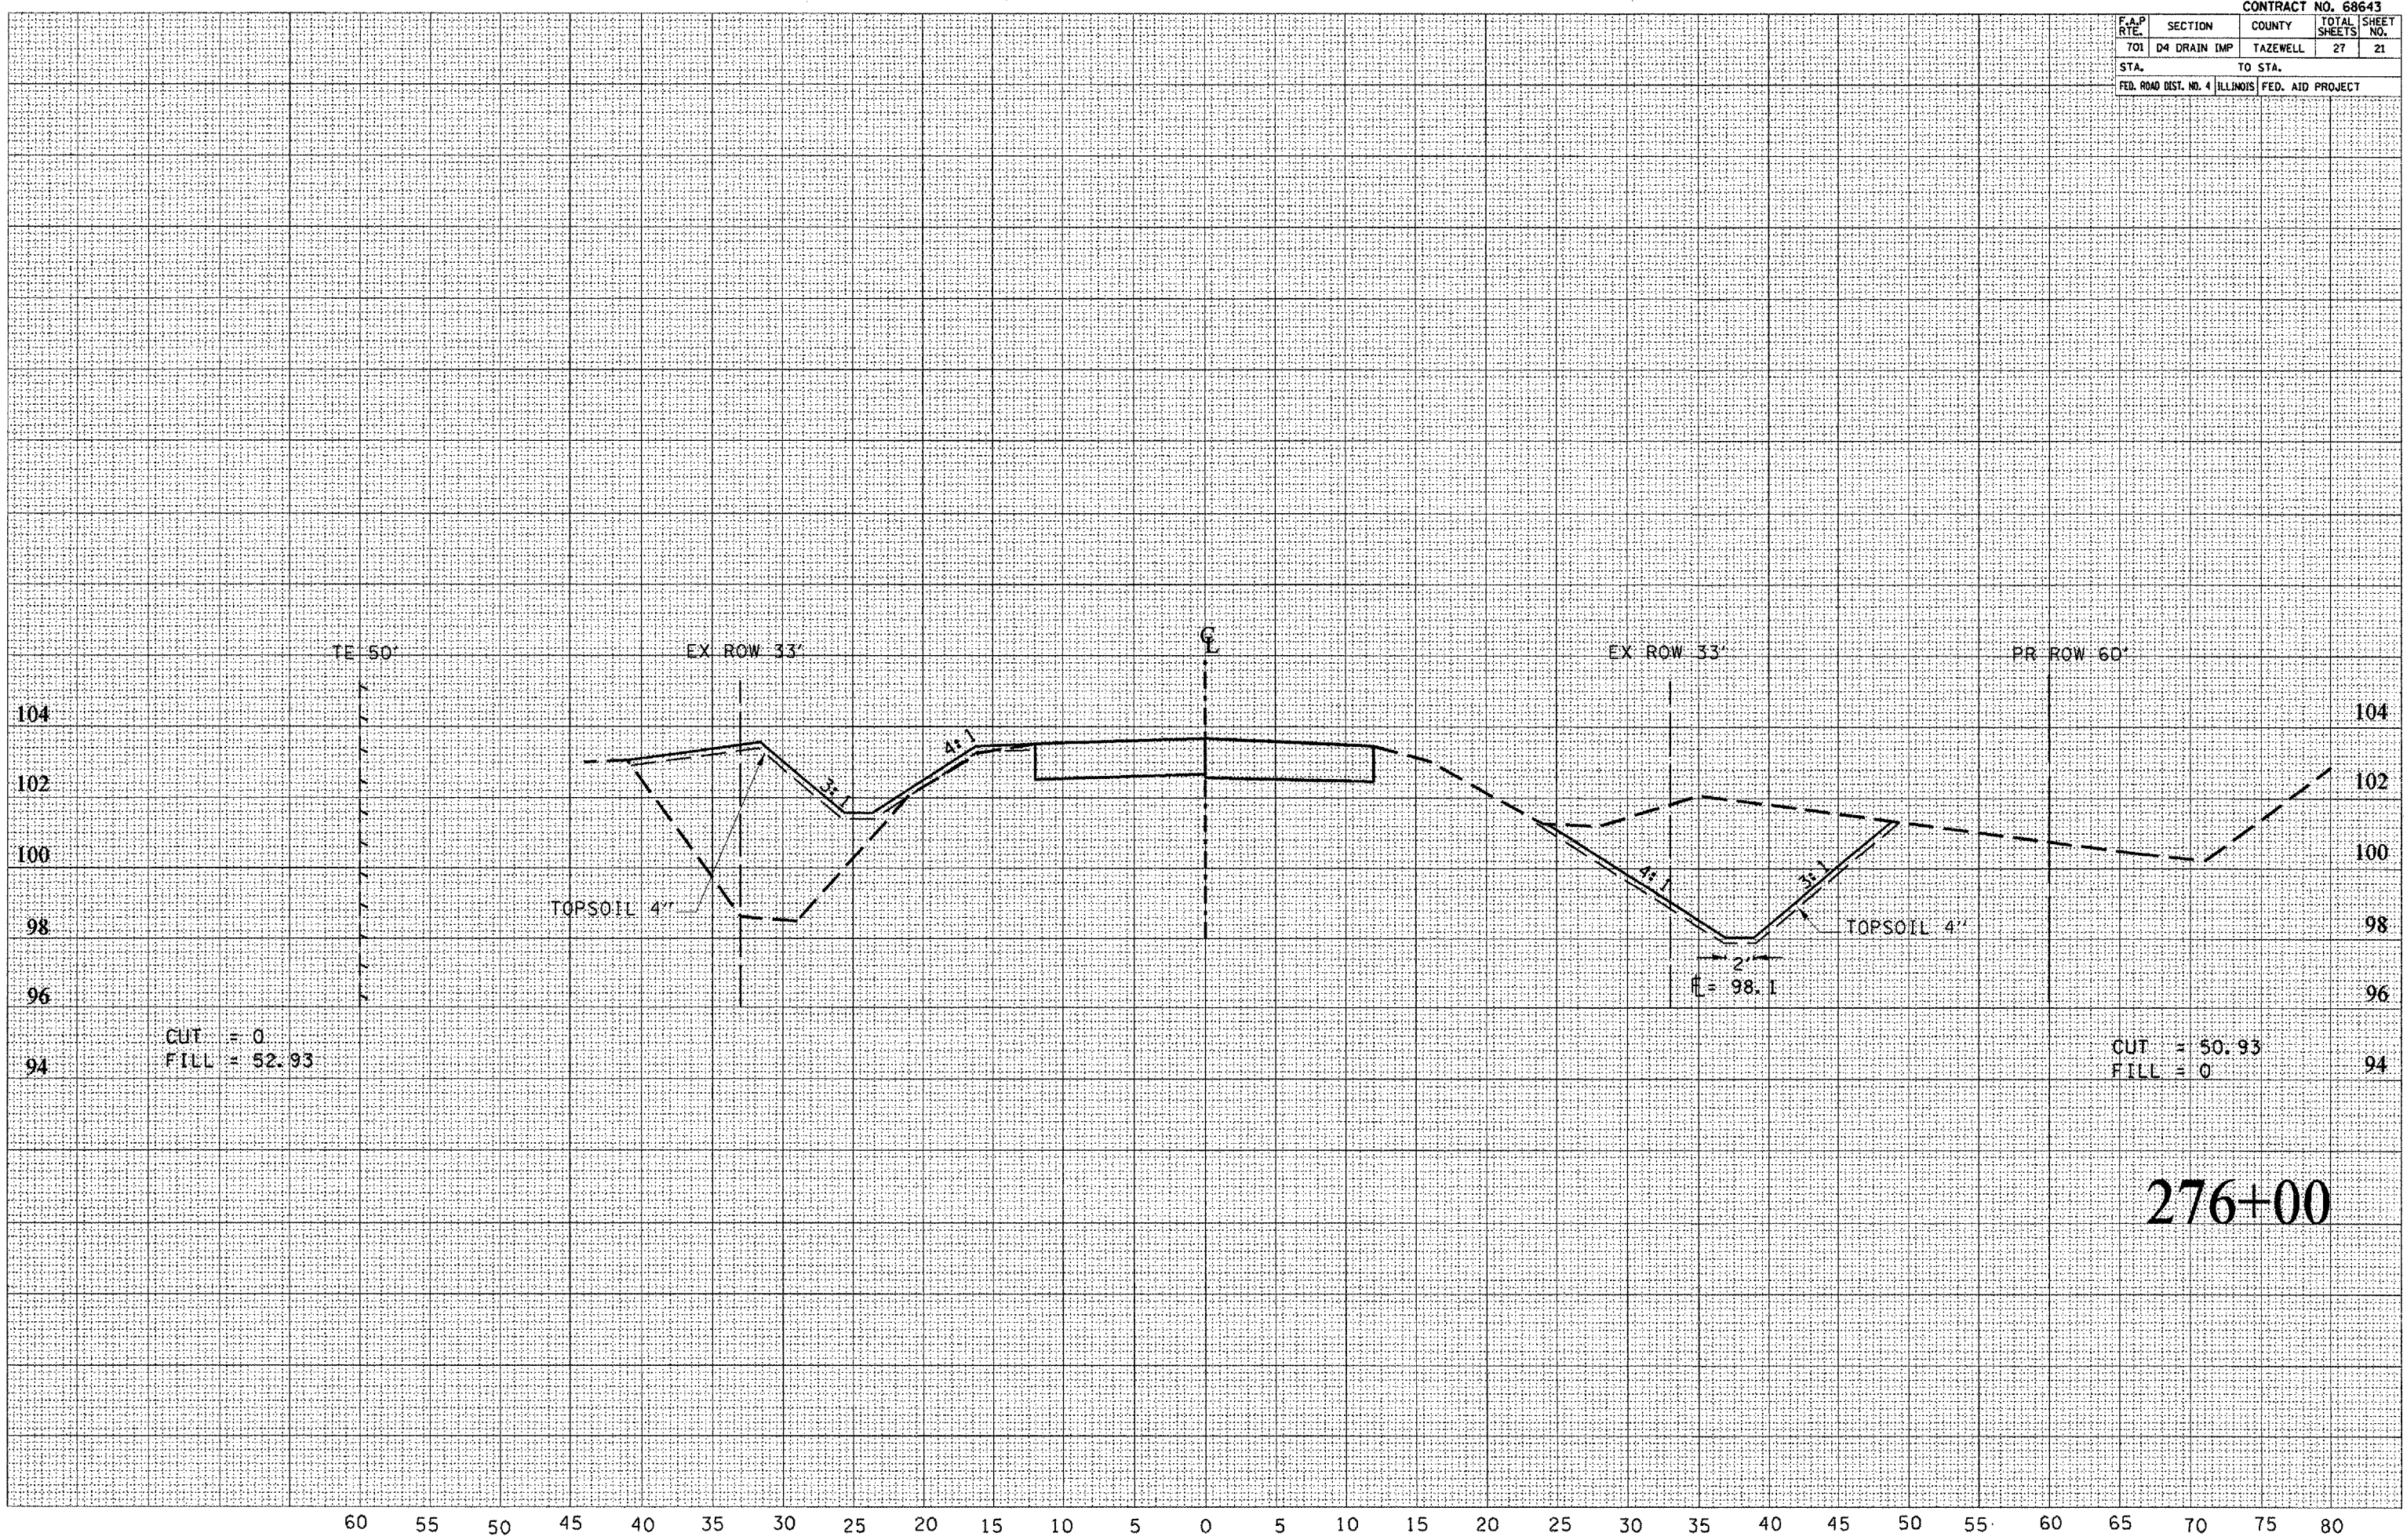

CUT = 0
 FILL = 52.93

CUT = 50.93
 FILL = 0

276+00