


F.A.P. RTE.	SECTION	COUNTY	TOTAL SHEETS	SHEET NO.
*	**	***	68	66
STA. 150+50.00		TO STA. 151+00.00		
FED. ROAD DIST. NO.		ILLINOIS	FED. AID PROJECT	

- * FAP 332 (IL 1) FAP 328 (US45)
- ** 101B-1 (BBR-1B-1)
- *** WABASH / WAYNE

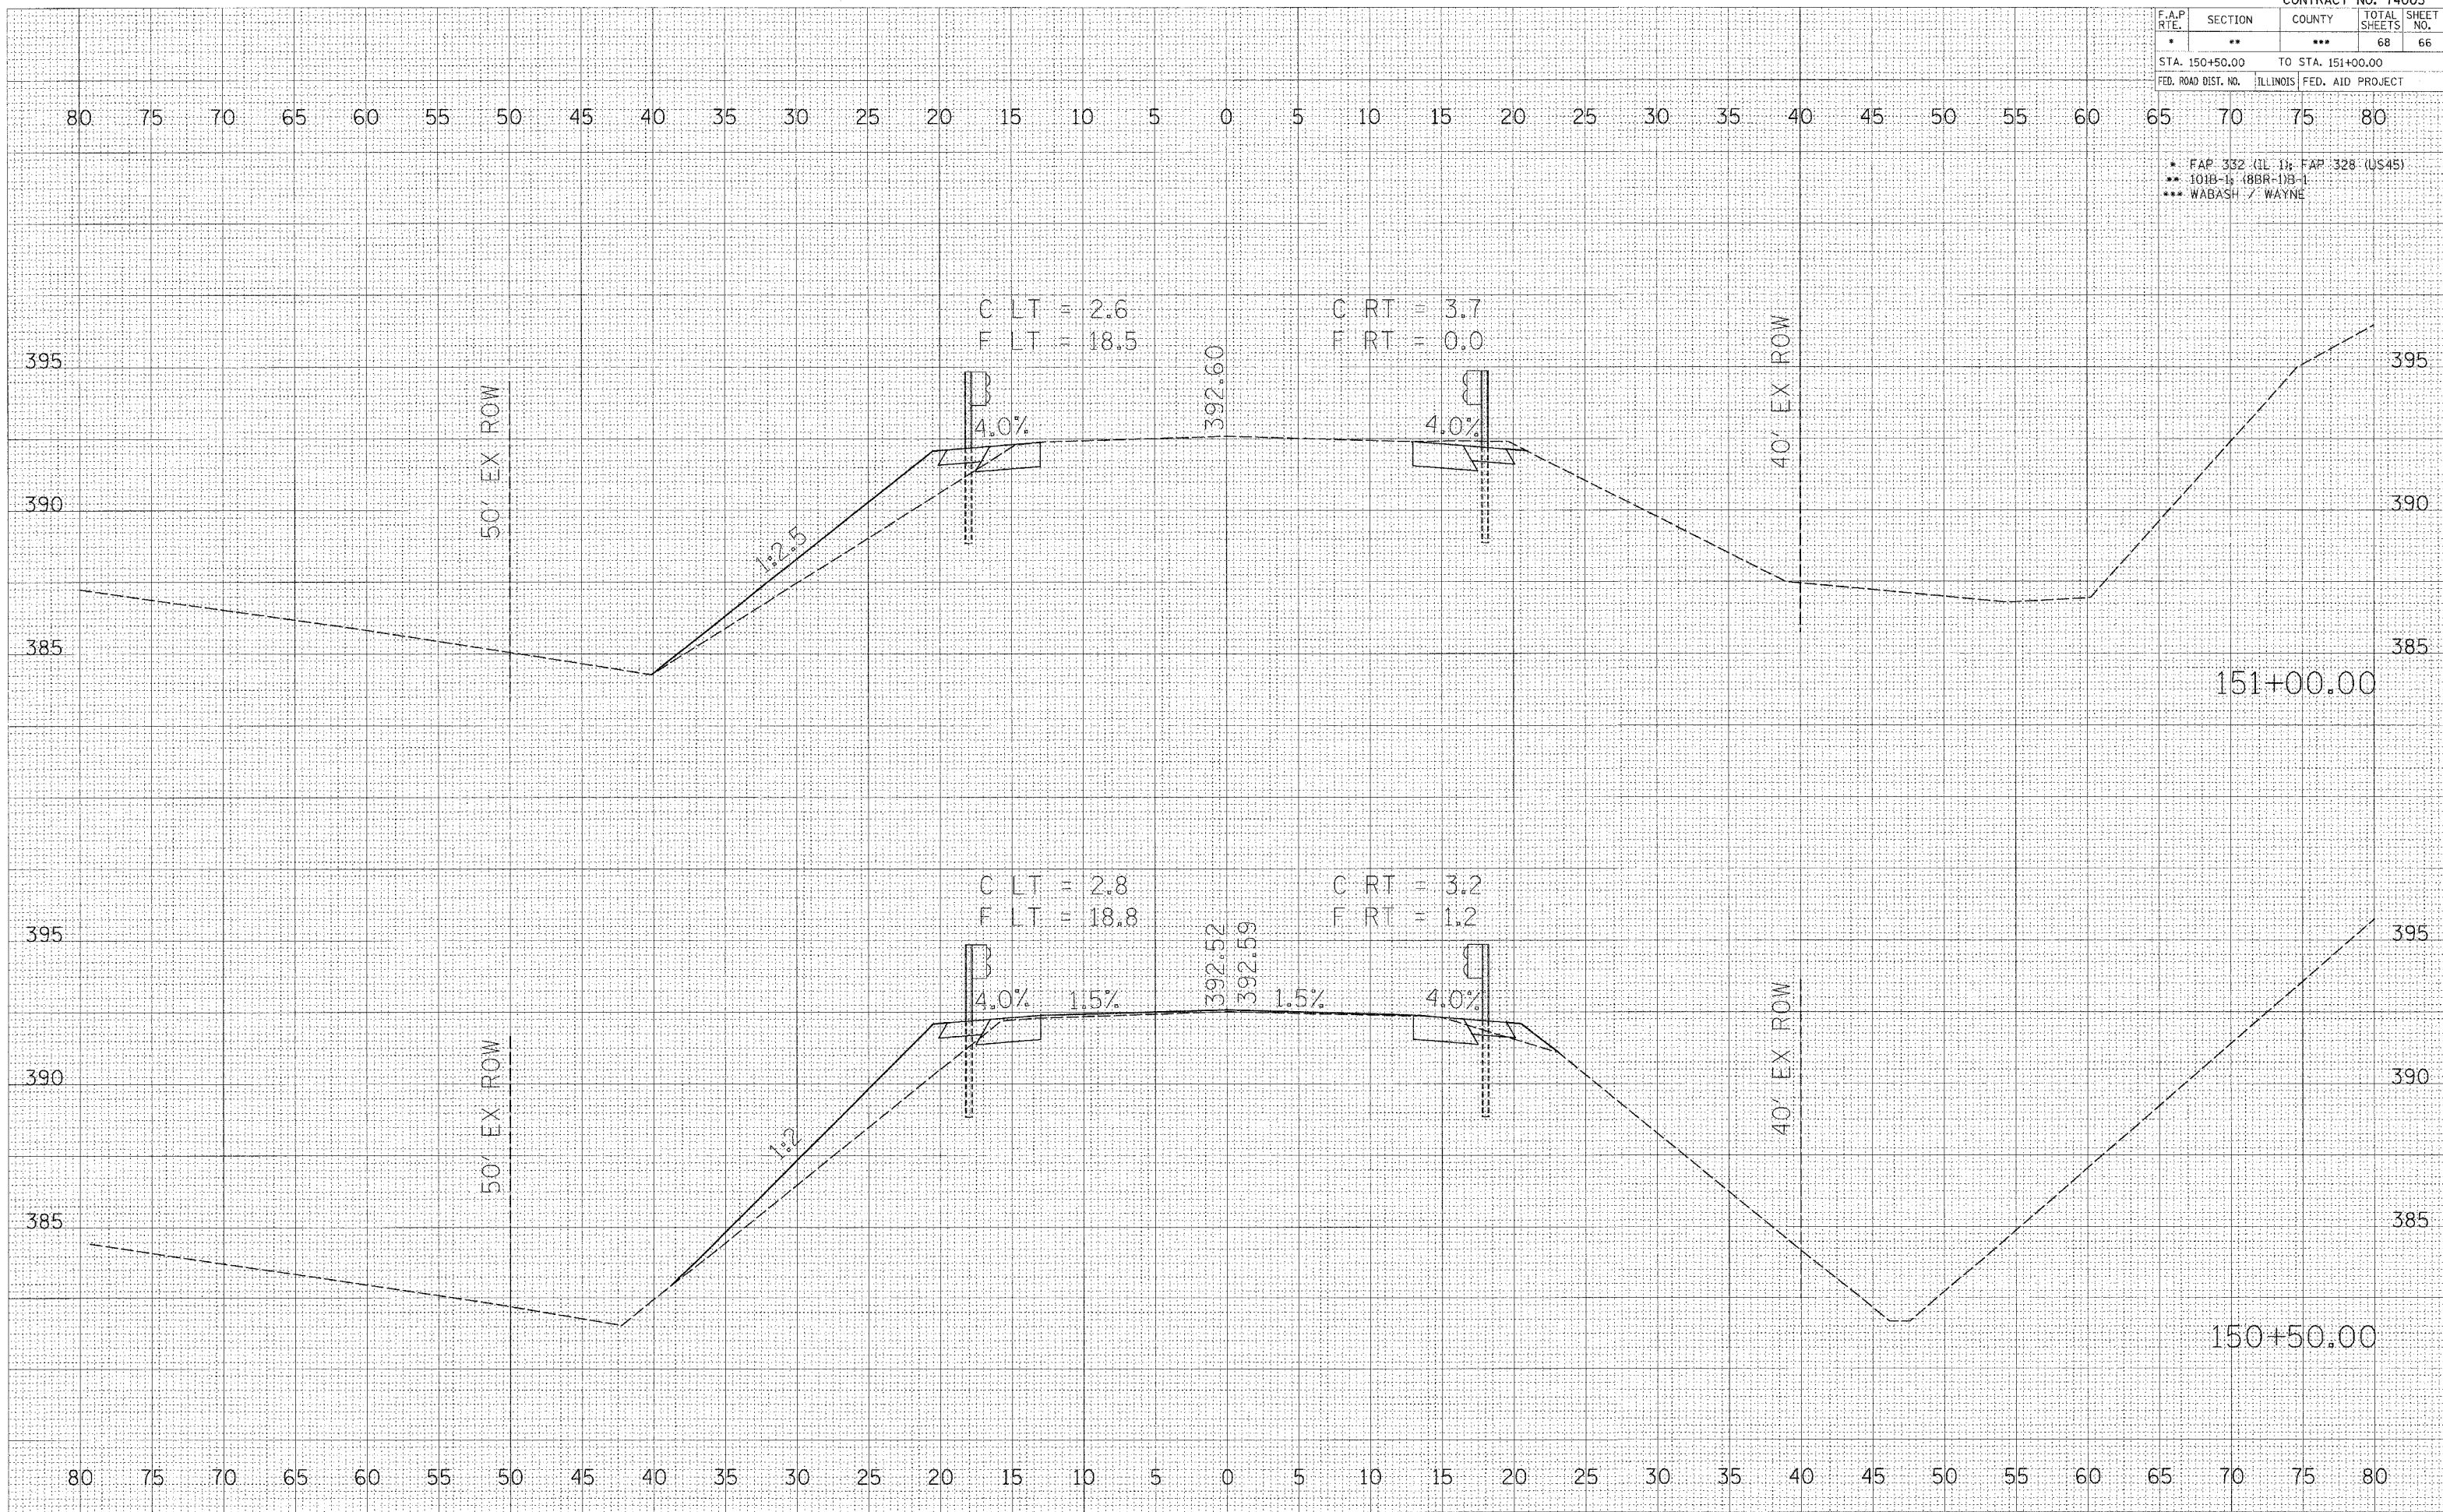

BY	DATE
FINI	SURVEYED
SURVEY	PLOTTED
NOTE BOOK	DATE
NO.	AREAS CHECKED

BY	DATE
ORIGINAL	SURVEYED
SURVEY	PLOTTED
NOTE BOOK	DATE
NO.	AREAS CHECKED

PLOT DATE = 3/17/2007
FILE NAME = \\s06055\cad\Drawings\093-0005\093-0005.dwg
PLOT SCALE = 5/8" = 1' / IN.
USER NAME = amuntach