


BY: _____ DATE: _____

FINAL SURVEY SURVEYED _____
 SURVEY PLOTTED _____
 NOTE BOOK TEMPLATE _____
 AREAS CHECKED _____

BY: _____ DATE: _____

ORIGINAL SURVEY SURVEYED _____
 SURVEY PLOTTED _____
 NOTE BOOK TEMPLATE _____
 AREAS CHECKED _____

PLOT DATE = 4/6/2007
 PLOT SCALE = 5.0000 IN.
 USER NAME = dmwalmer

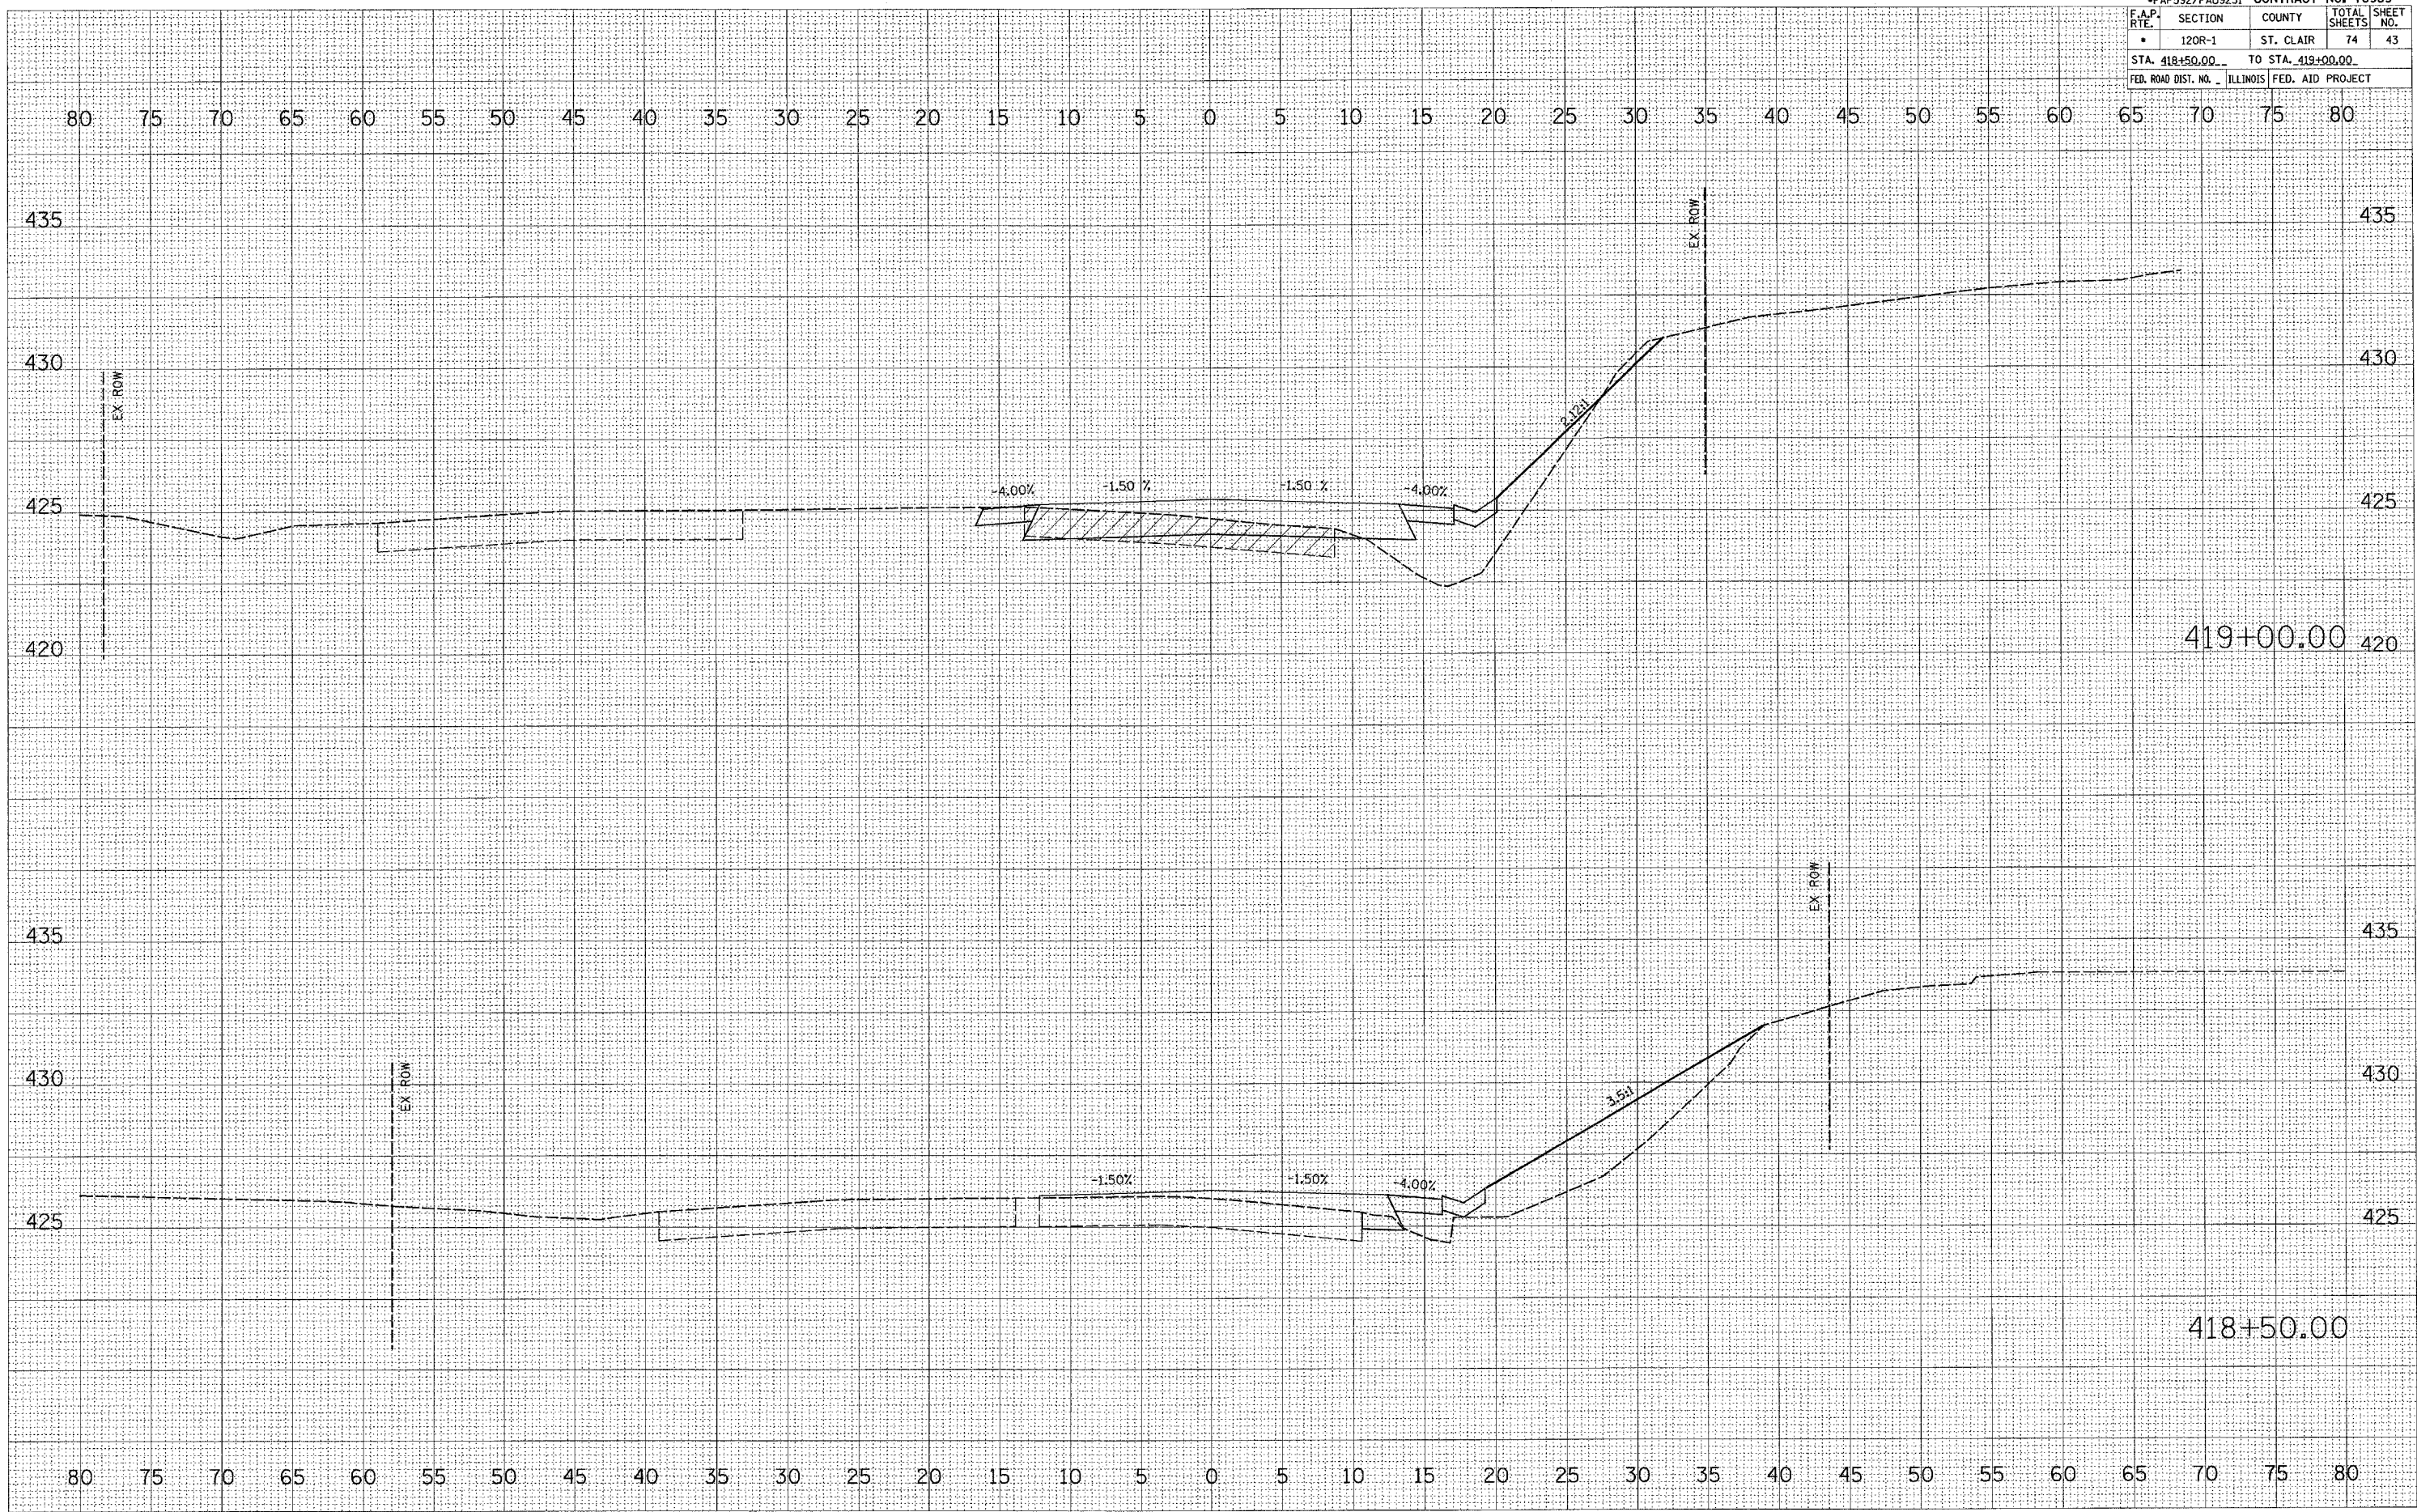

STAGE TWO EAST LEG