


F.A. RTE.	SECTION	COUNTY	TOTAL SHEETS	SHEET NO.
-	01-00273-00-CH	KANE	172	150
STA.		TO STA.		
FED. ROAD DIST. NO.		ILLINOIS FED. AID PROJECT		

FINAL	DATE
SURVEY	BY
NOTE BOOK	
NO.	

ORIGINAL	DATE
SURVEY	BY
NOTE BOOK	
NO.	

COMPANY NAME, SEC. NO.
PROJECT CONTACT, TONY SIMMONS
CLIENT, DOT
PROJECT NO. 01-00273-00-CH
PROJECT NAME, BUTTERFIELD ROAD (IL RTE 56)

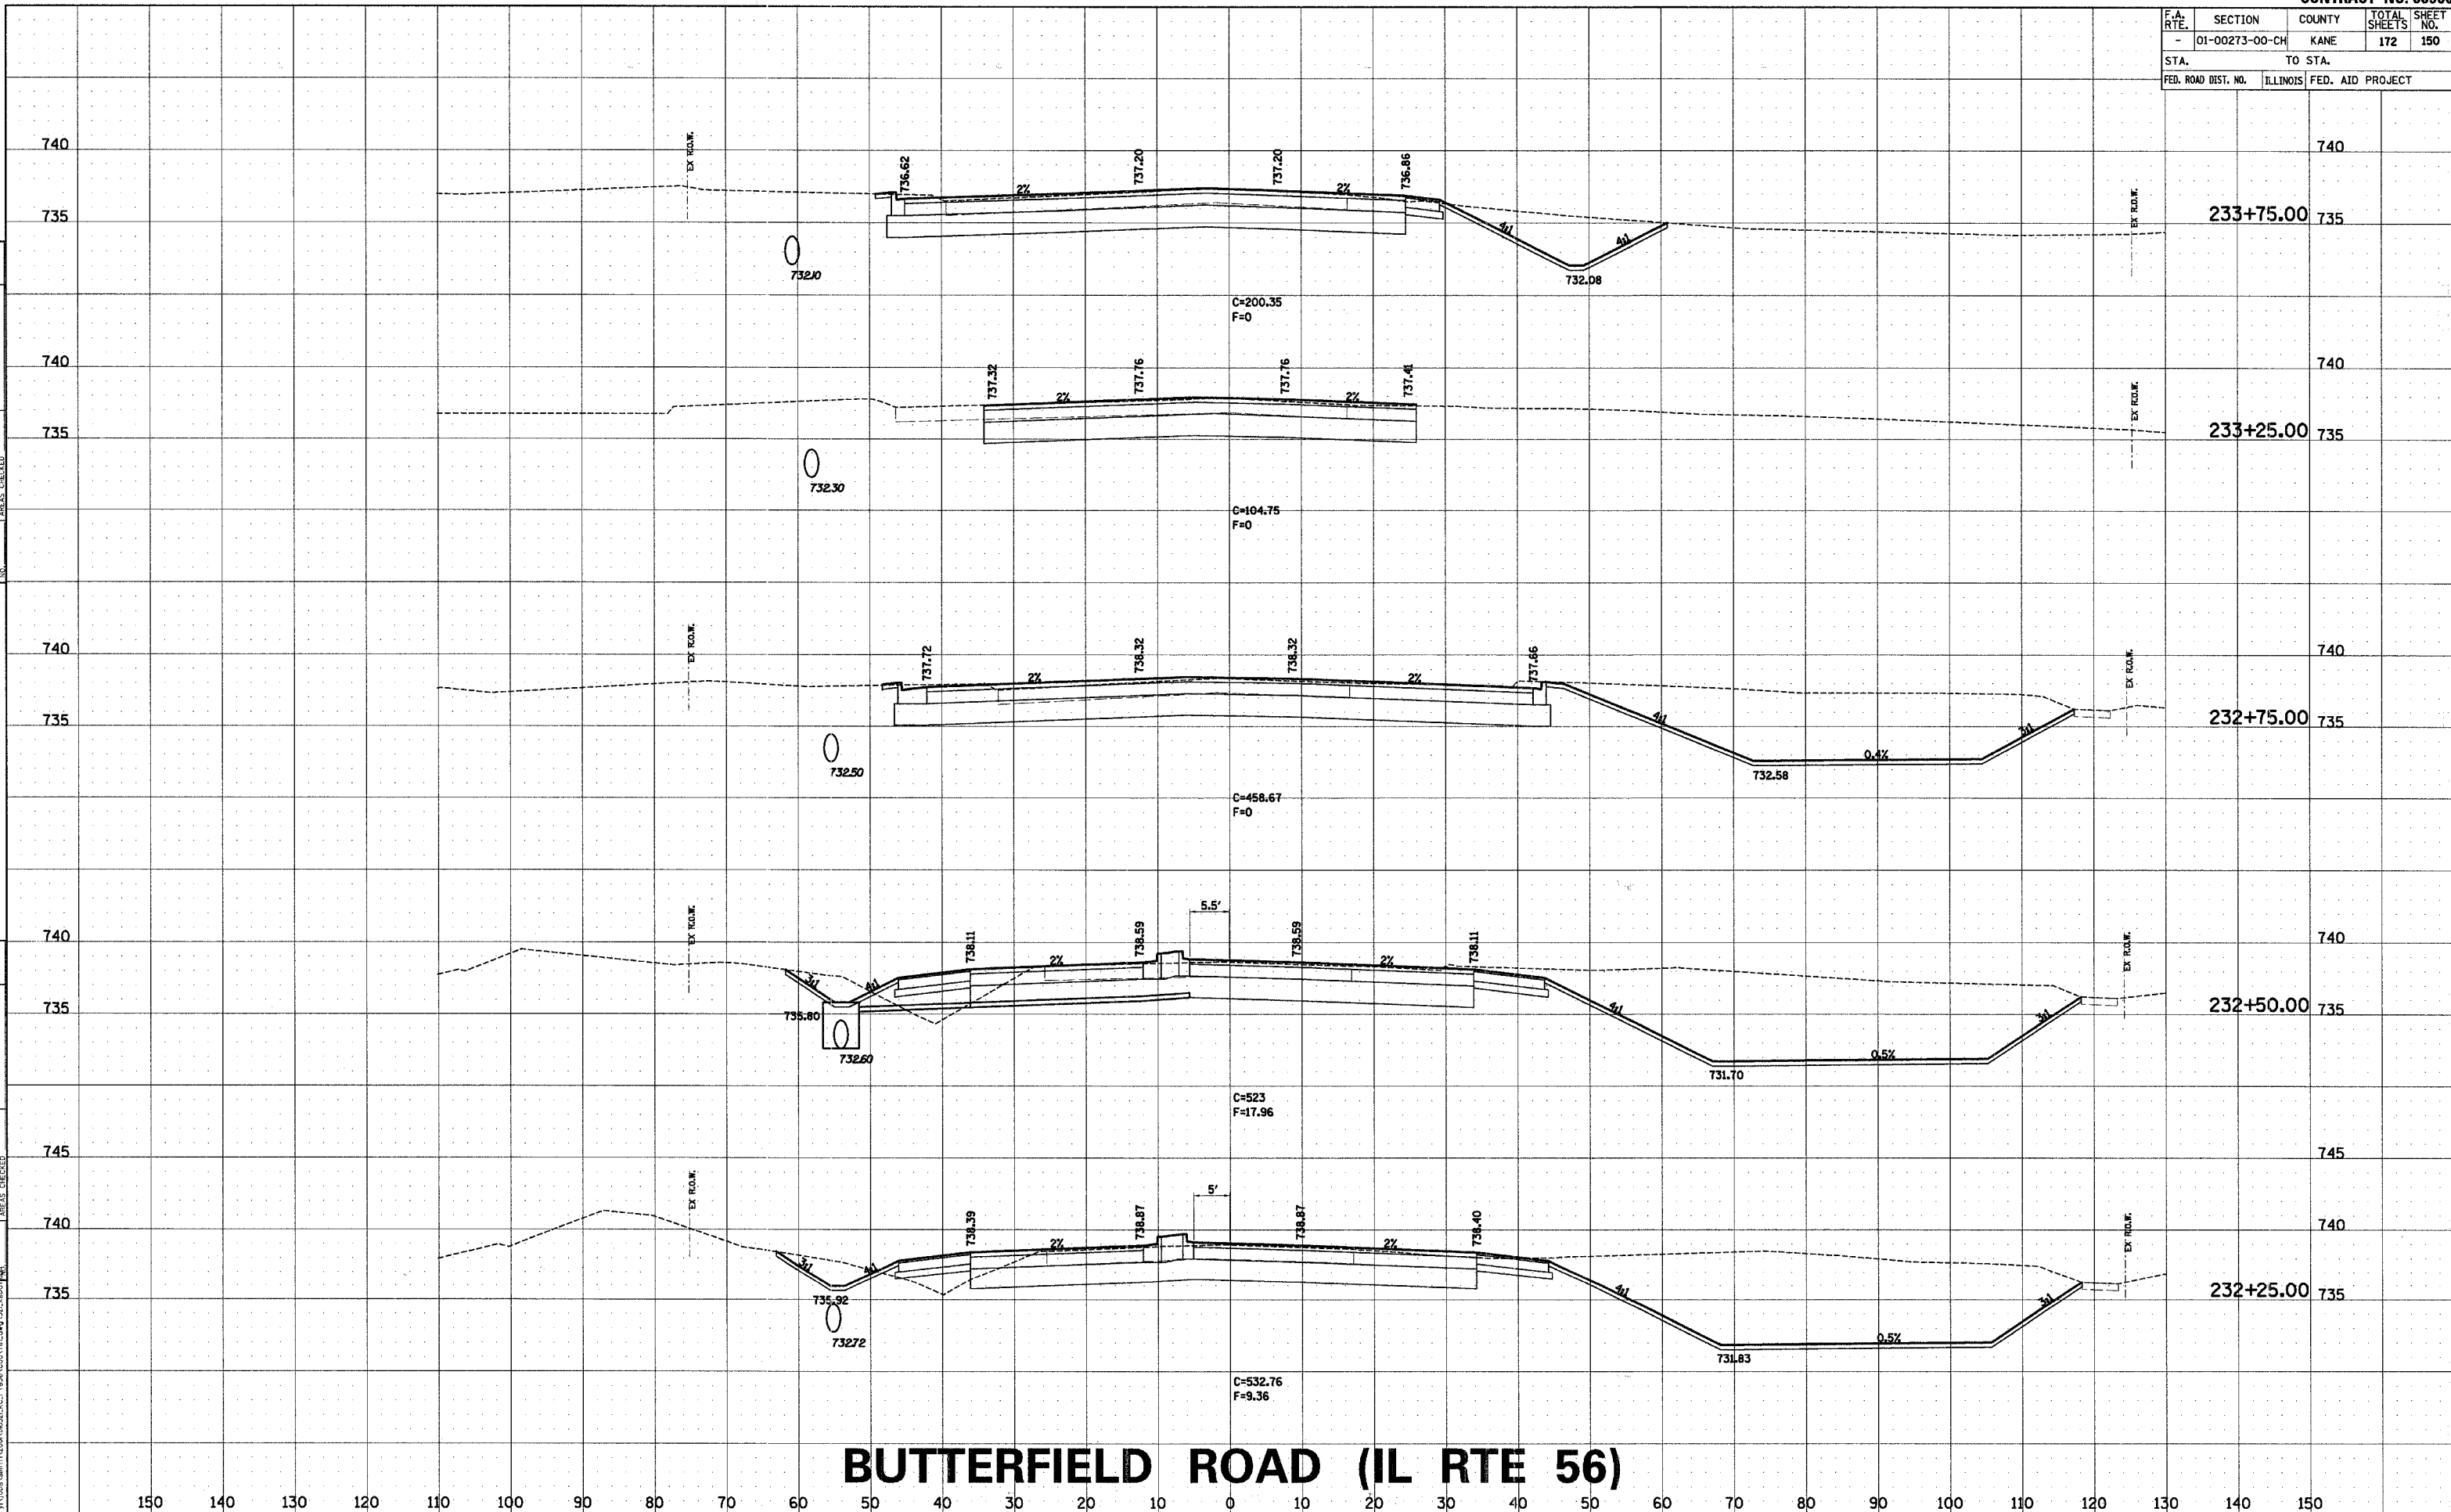

BUTTERFIELD ROAD (IL RTE 56)