


F.A. RTE.	SECTION	COUNTY	TOTAL SHEETS	SHEET NO.
-	01-00273-00-CH	KANE	172	171
STA.		TO STA.		
FED. ROAD DIST. NO.		ILLINOIS FED. AID PROJECT		

FINAL	DATE
SURVEY	BY
NOTE BOOK	
NO.	

ORIGINAL	DATE
SURVEY	BY
NOTE BOOK	
NO.	

COMPANY NAME: SEC. INC.
PROJECT CONTACT: TONY SAMMONS
CLIENT: DOT
DATE: 01/27/14
DRAWN BY: TONY SAMMONS
CHECKED BY: TONY SAMMONS

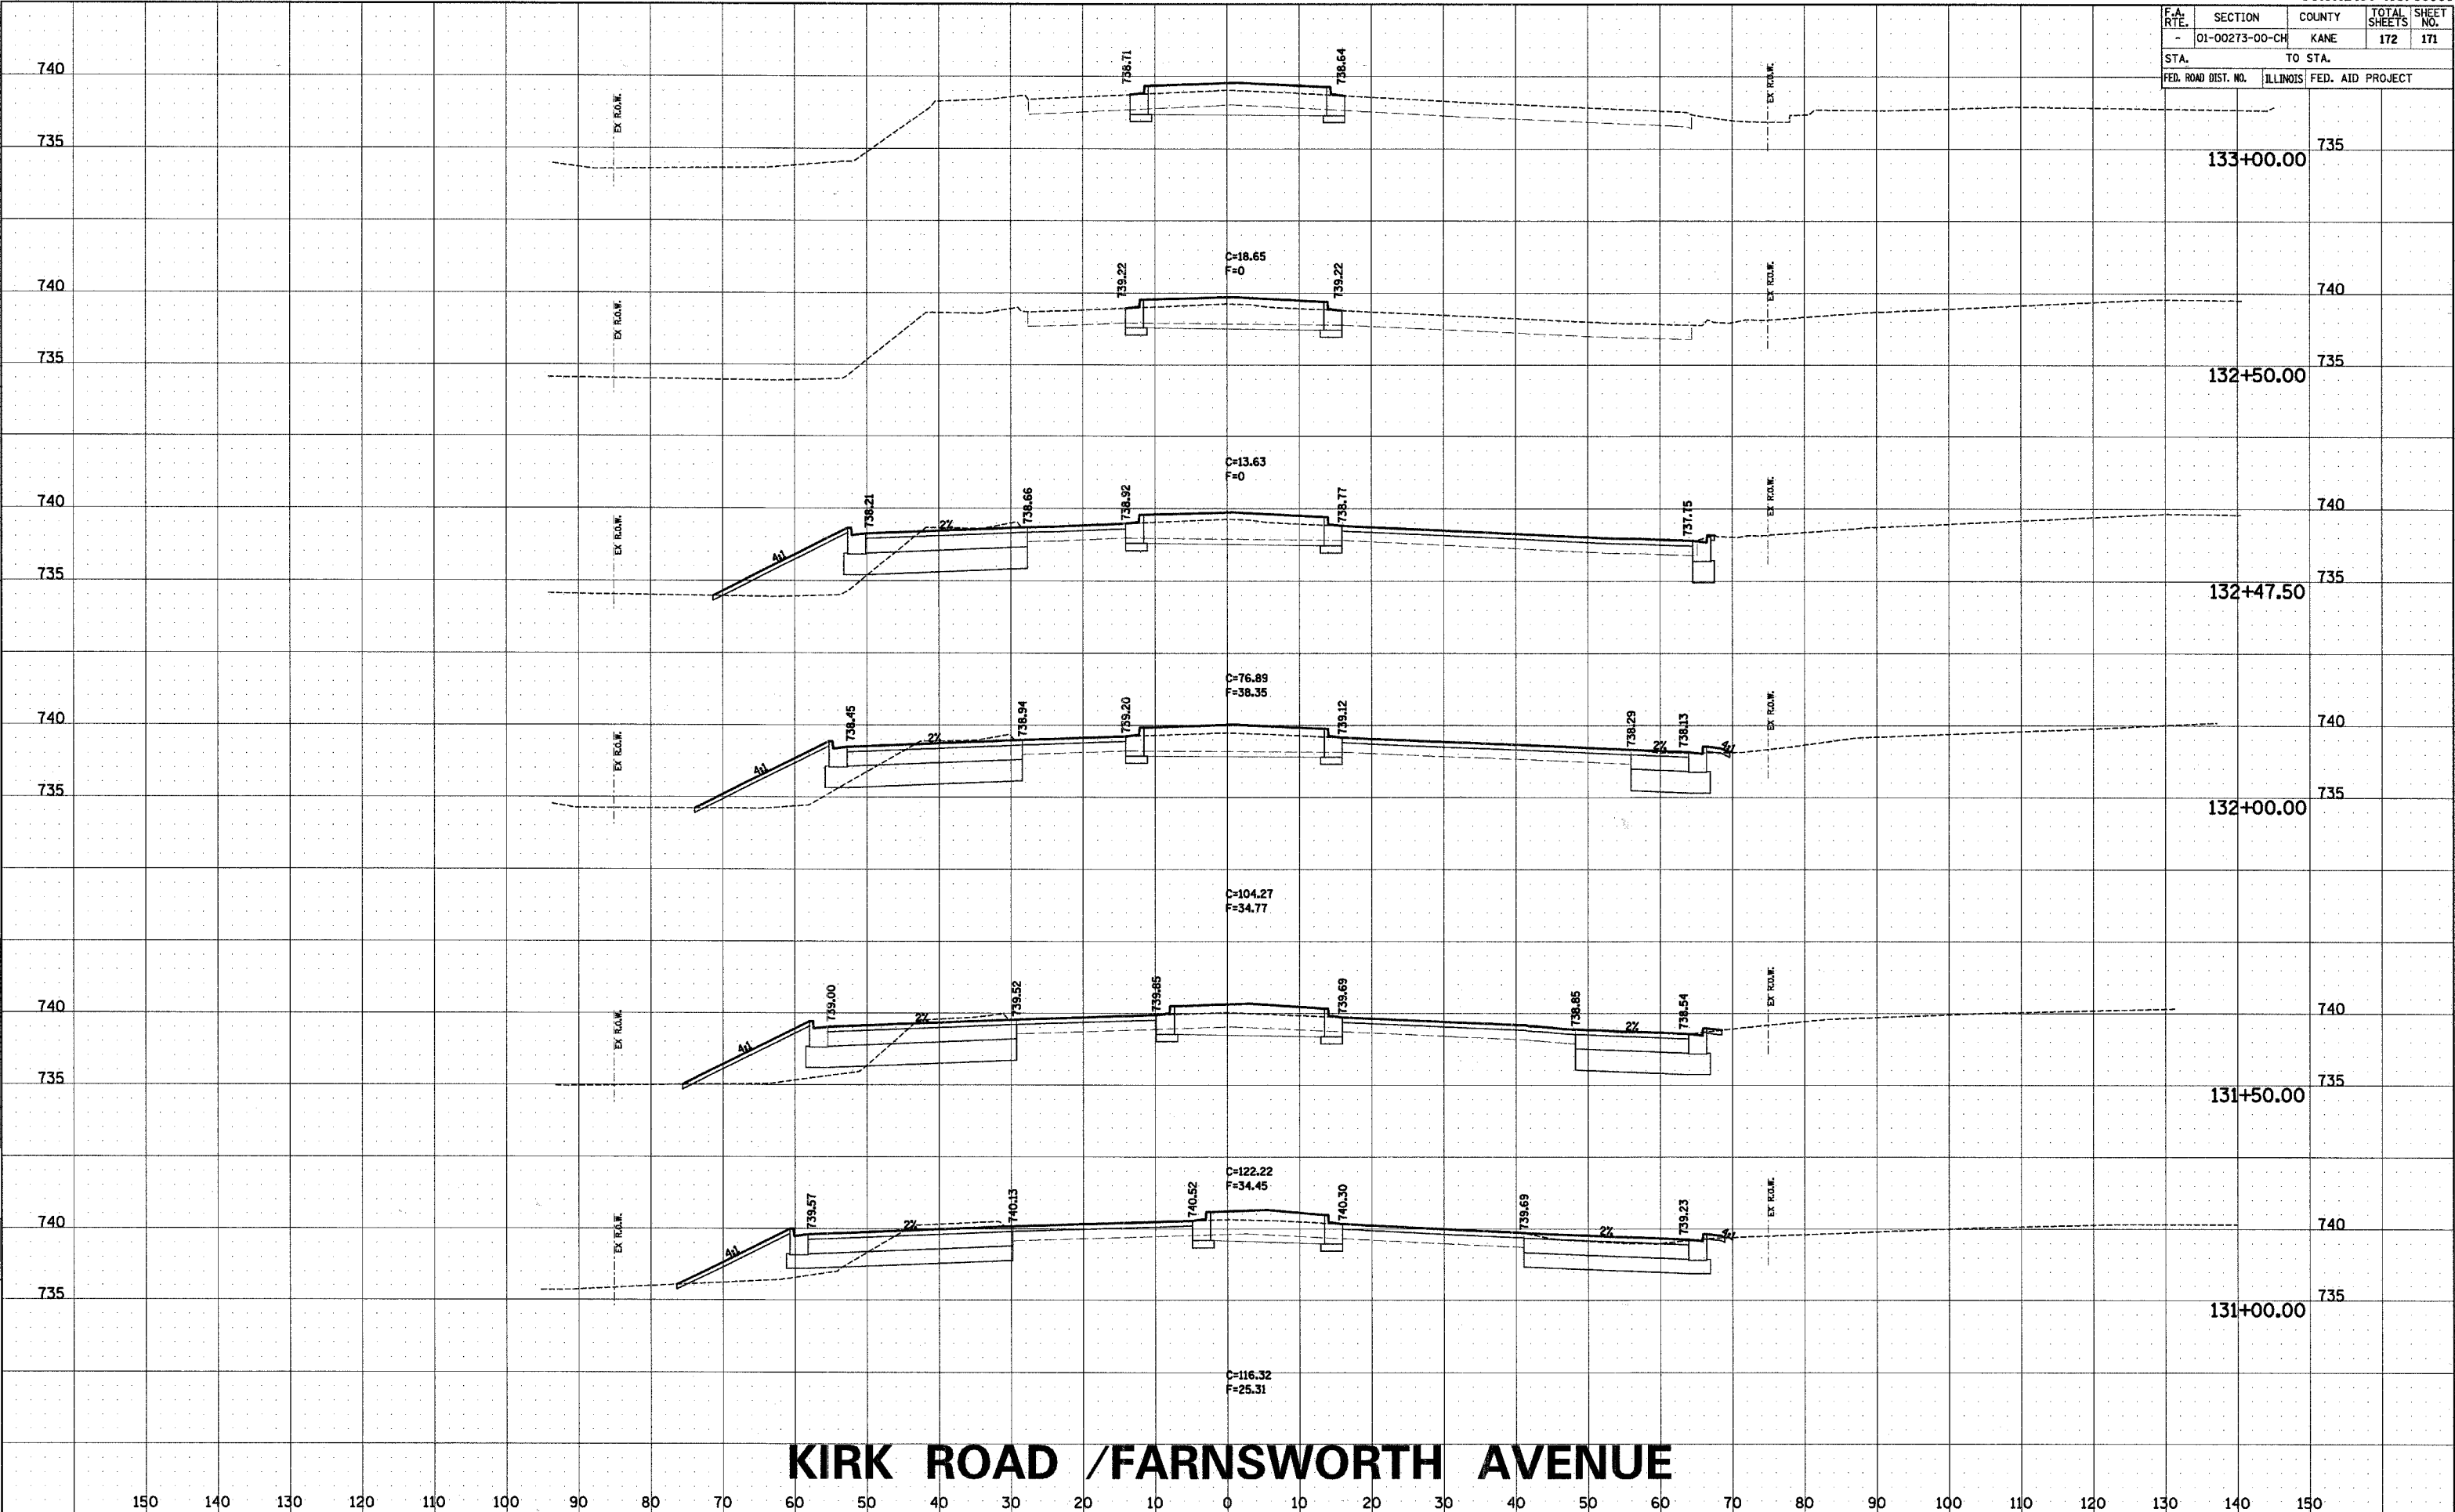

KIRK ROAD / FARNSWORTH AVENUE