


# LIMESTONE TOWNSHIP T-8-N, R-7-E, 4 P.M.

LEGEND

LINE	BEARING	DISTANCE
A	RADIUS = 1,207.42'	ARC LENGTH= 66.29'
B	N 36°-50'-39" E	48.35'
C	RADIUS = 1,207.42'	ARC LENGTH= 87.16'
D	N 00°-32'-48" E	68.73'
E	N 59°-15'-01" E	68.45'
F	N 30°-36'-10" E	133.32'
G	N 58°-56'-47" E	56.87'
H	RADIUS = 1,297.42'	ARC LENGTH= 191.59'
I	RADIUS = 1,297.42'	ARC LENGTH= 37.82'
J	RADIUS = 1,297.42'	ARC LENGTH= 52.71'
K	N 30°-36'-16" E	135.48'
L	N 17°-06'-17" E	51.42'

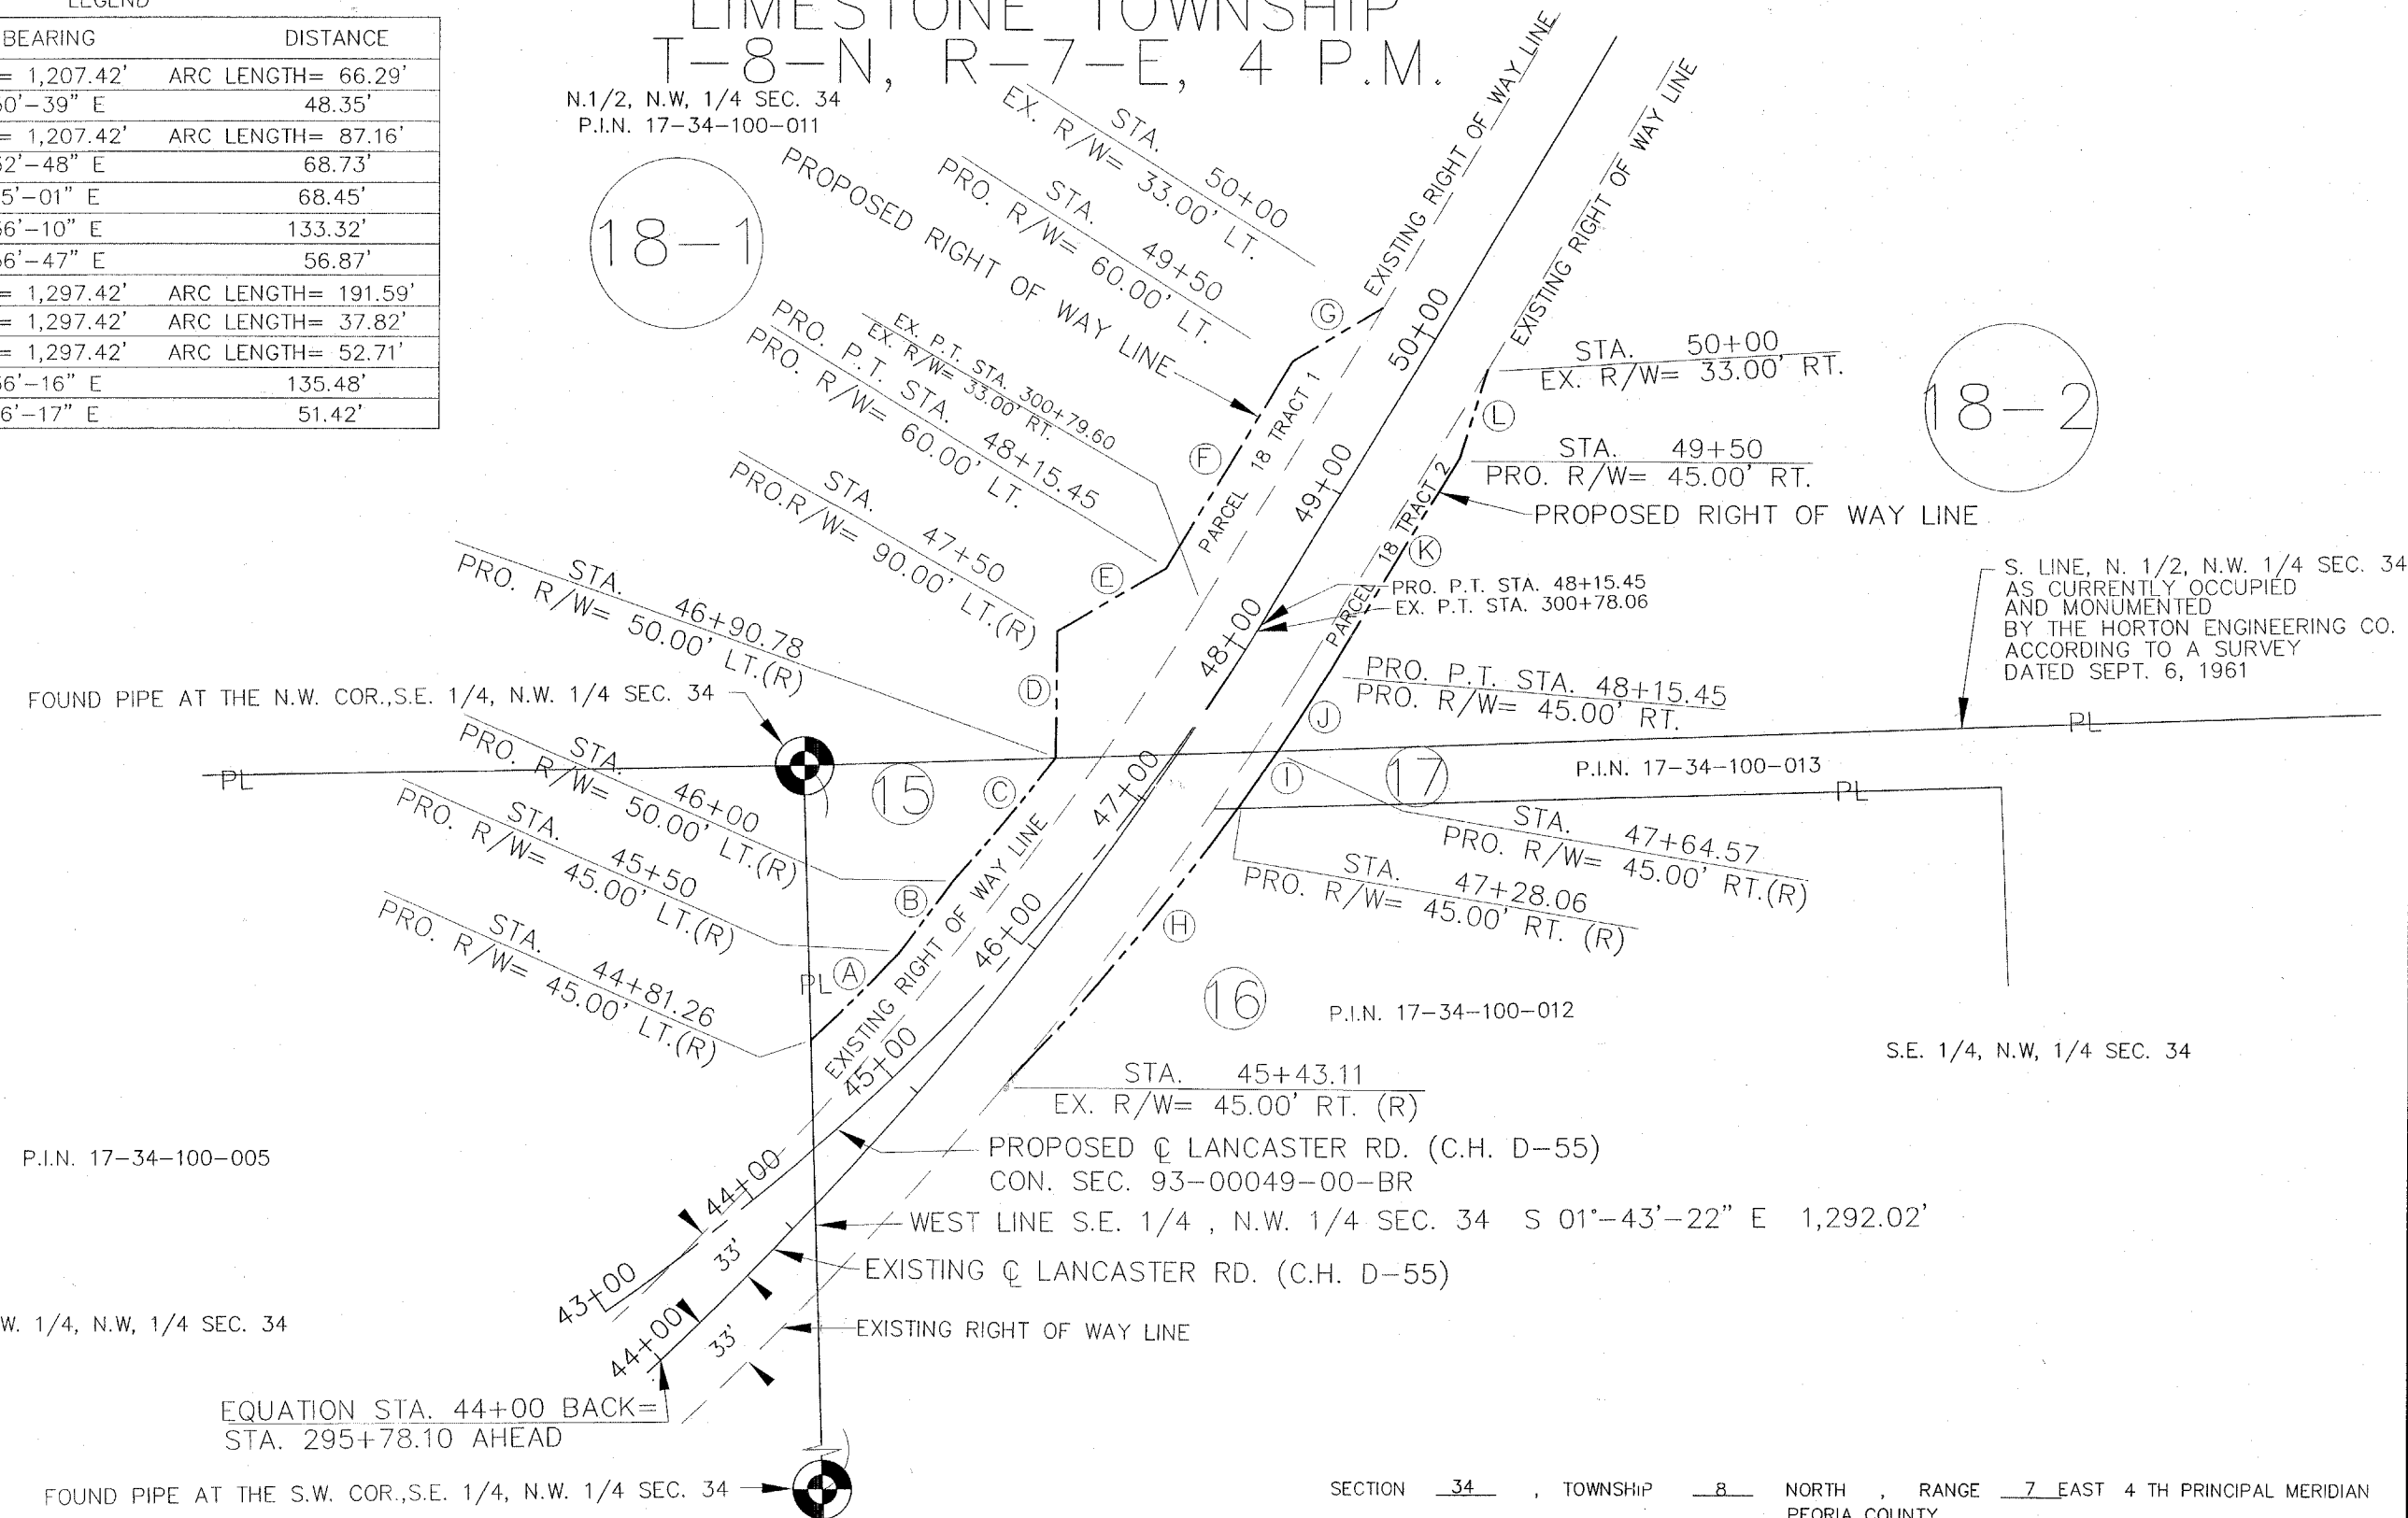

P.I.N. 17-34-100-005

S.W. 1/4, N.W. 1/4 SEC. 34

EQUATION STA. 44+00 BACK=  
STA. 295+78.10 AHEAD

FOUND PIPE AT THE S.W. COR., S.E. 1/4, N.W. 1/4 SEC. 34


SECTION 34 , TOWNSHIP 8 NORTH , RANGE 7 EAST 4 TH PRINCIPAL MERIDIAN  
PEORIA COUNTY

## RIGHT OF WAY STRIP MAP

COUNTY HIGHWAY            ROUTE D-55 CONSTRUCTION SECTION 93-00049-00-BR

FEBRUARY 20 07

SECTION 93-00049-00-BR LANCASTER ROAD

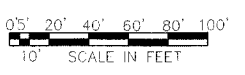

10' SCALE IN FEET