


T.R. RTE.	SECTION	COUNTY	TOTAL SHEETS	SHEET NO.
151	***	CHRISTIAN	20	15
STA. 16+50.00 TO STA. 17+50.00				
FED. ROAD DIST. NO.		ILLINOIS	FED. AID PROJECT	

FINAL SURVEY	SURVEYED	DATE
NOTE BOOK	NO. _____	
AREAS CHECKED		

ORIGINAL SURVEY	SURVEYED	DATE
NOTE BOOK	NO. _____	
AREAS CHECKED		

PLOT DATE = 6/14/2006
 FILE NAME = J:\PROJECTS\DRAWINGS\05228XSHT.dwg
 REFERENCE = REF
 OPERATOR = gpbj

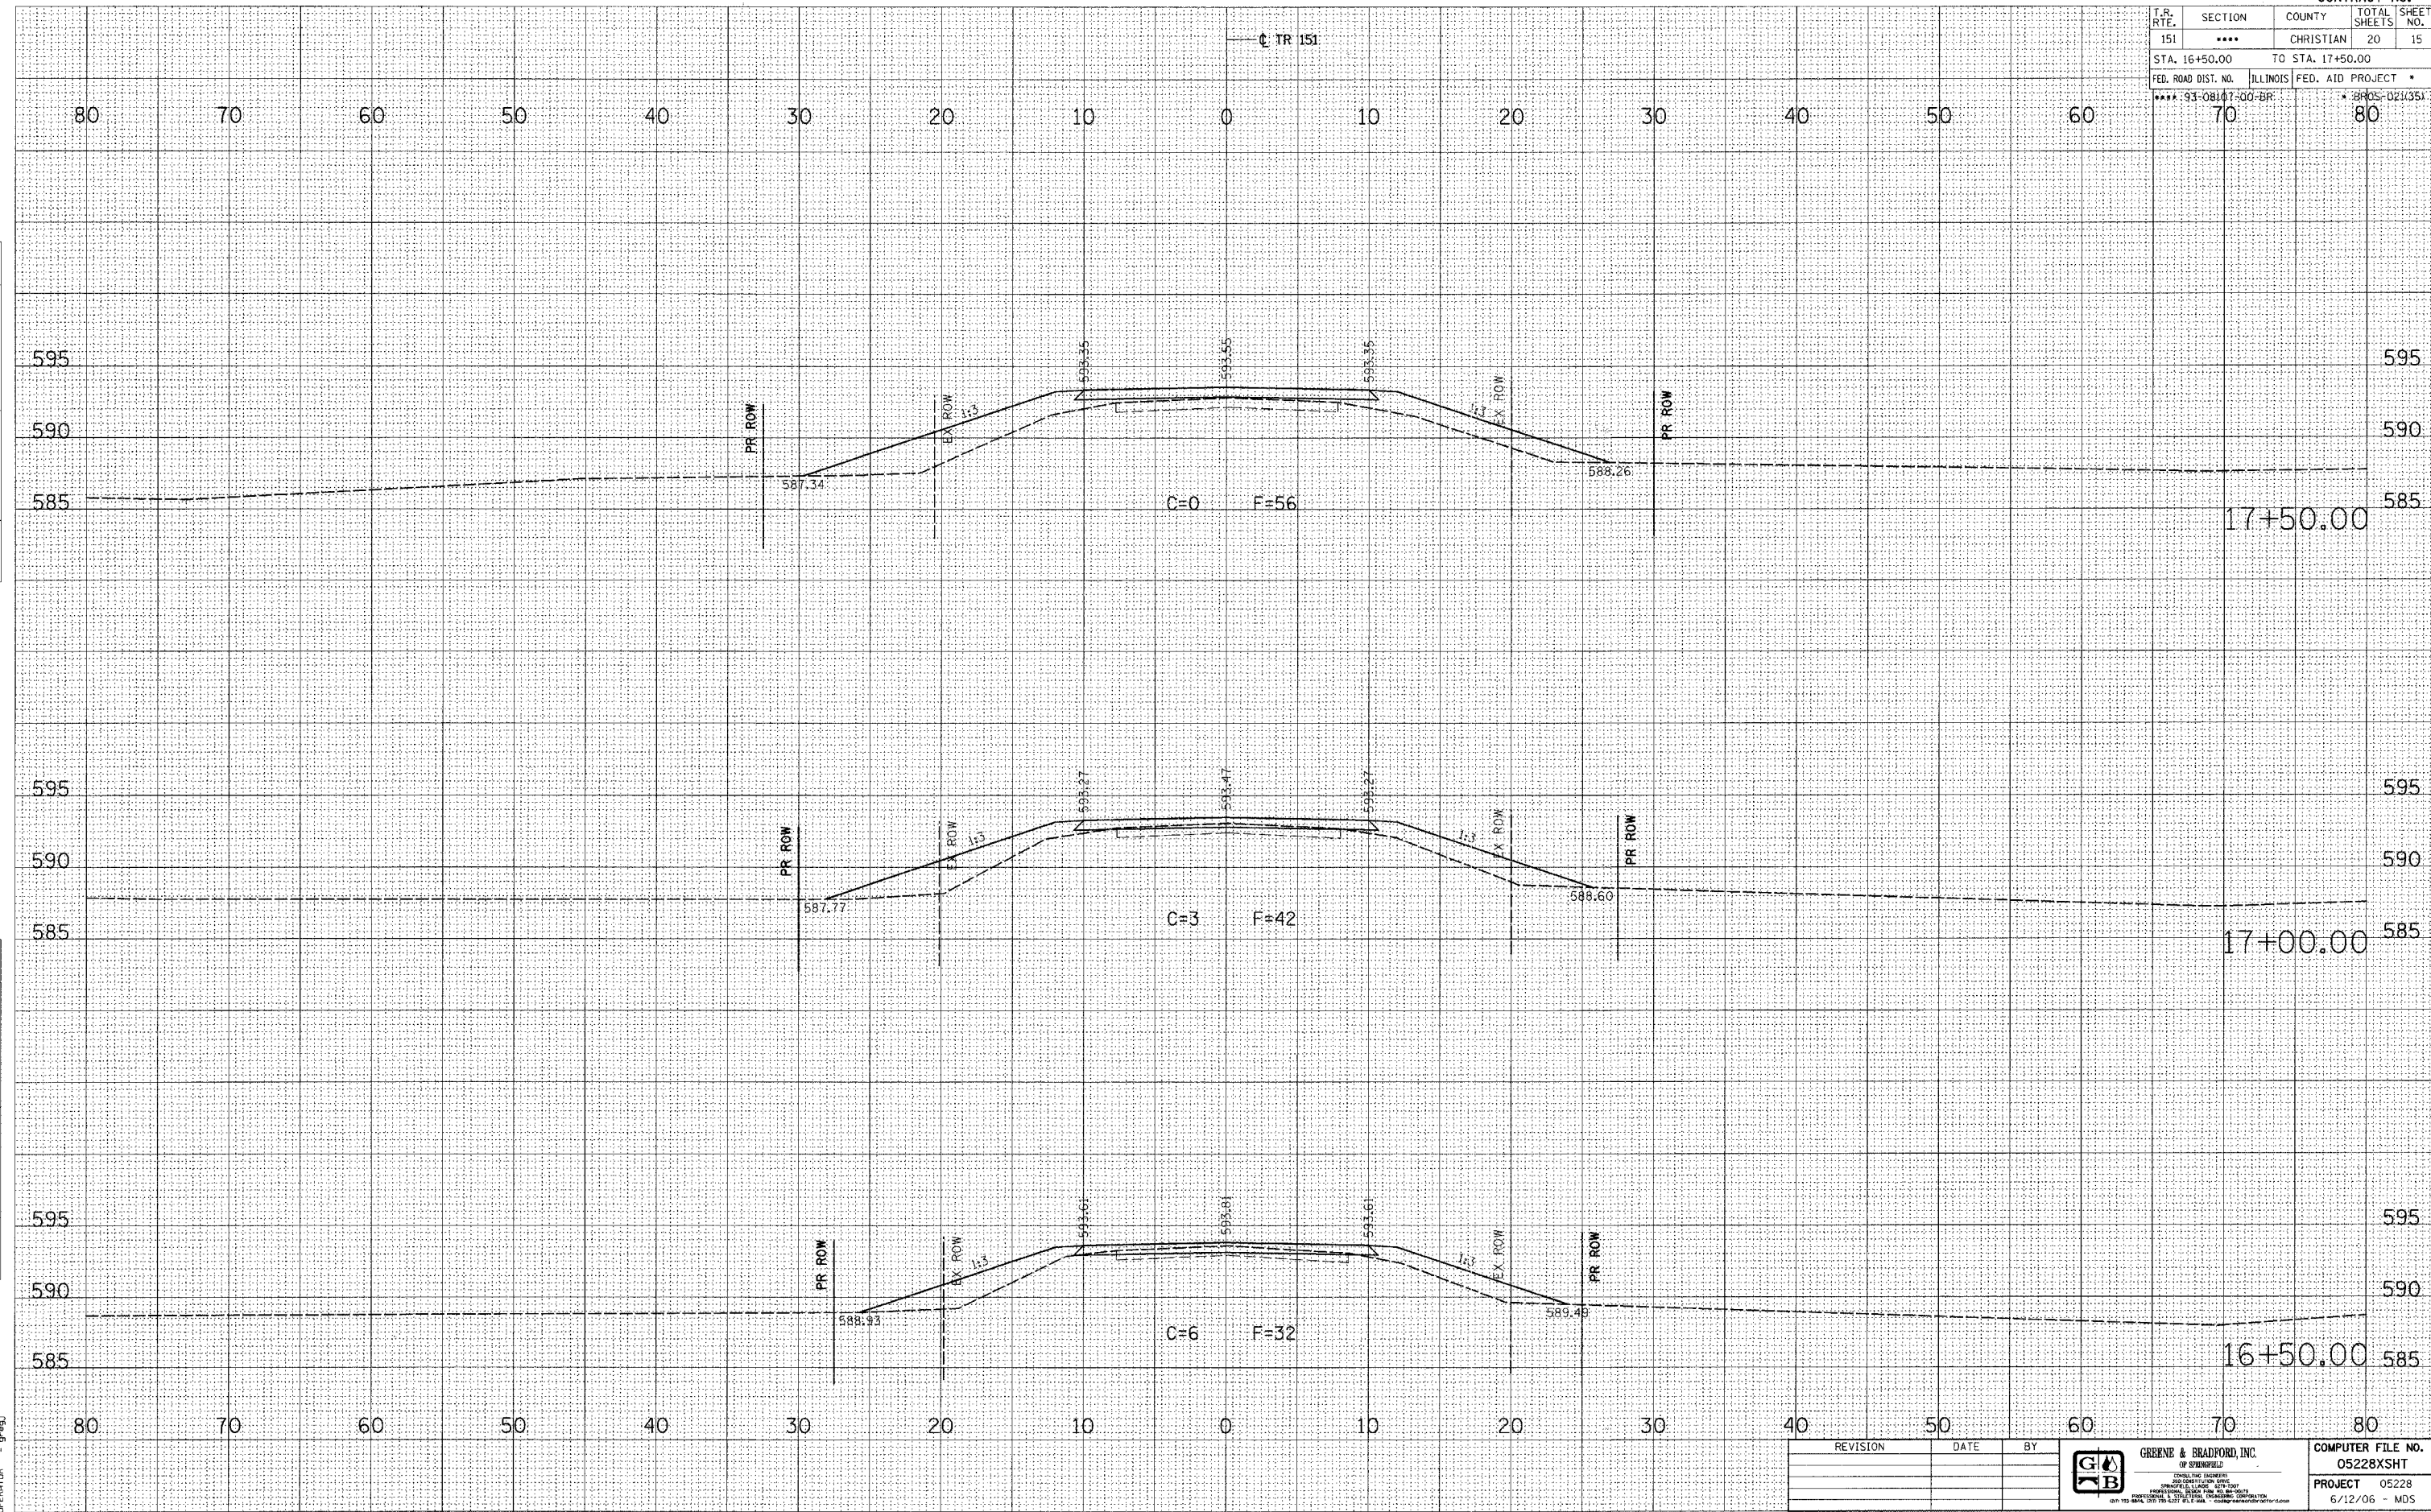

REVISION	DATE	BY

GREENE & BRADFORD, INC.
 OF SPRINGFIELD

COMPUTER FILE NO. 05228XSHT
 PROJECT 05228
 6/12/06 - MDS