


T.R. RTE.	SECTION	COUNTY	TOTAL SHEETS	SHEET NO.
151	****	CHRISTIAN	20	16
STA. 18+00.00		TO STA. 19+00.00		
FED. ROAD DIST. NO.		ILLINOIS FED. AID PROJECT		
*** 93-08107-00-BR		4 PROS-021(35)		
70		80		

FINAL SURVEY	REVISIONS	DATE
NO. _____	PLOTTED	_____
NOTE BOOK	TEMPLATE	_____
AREAS CHECKED	_____	_____

ORIGINAL SURVEY	REVISIONS	DATE
NO. _____	PLOTTED	_____
NOTE BOOK	TEMPLATE	_____
AREAS CHECKED	_____	_____

PLOT DATE = 6/14/2006
 PLOT SCALE = 1/4" = 100'
 REFERENCE = REF.
 OPERATOR = BFGJ

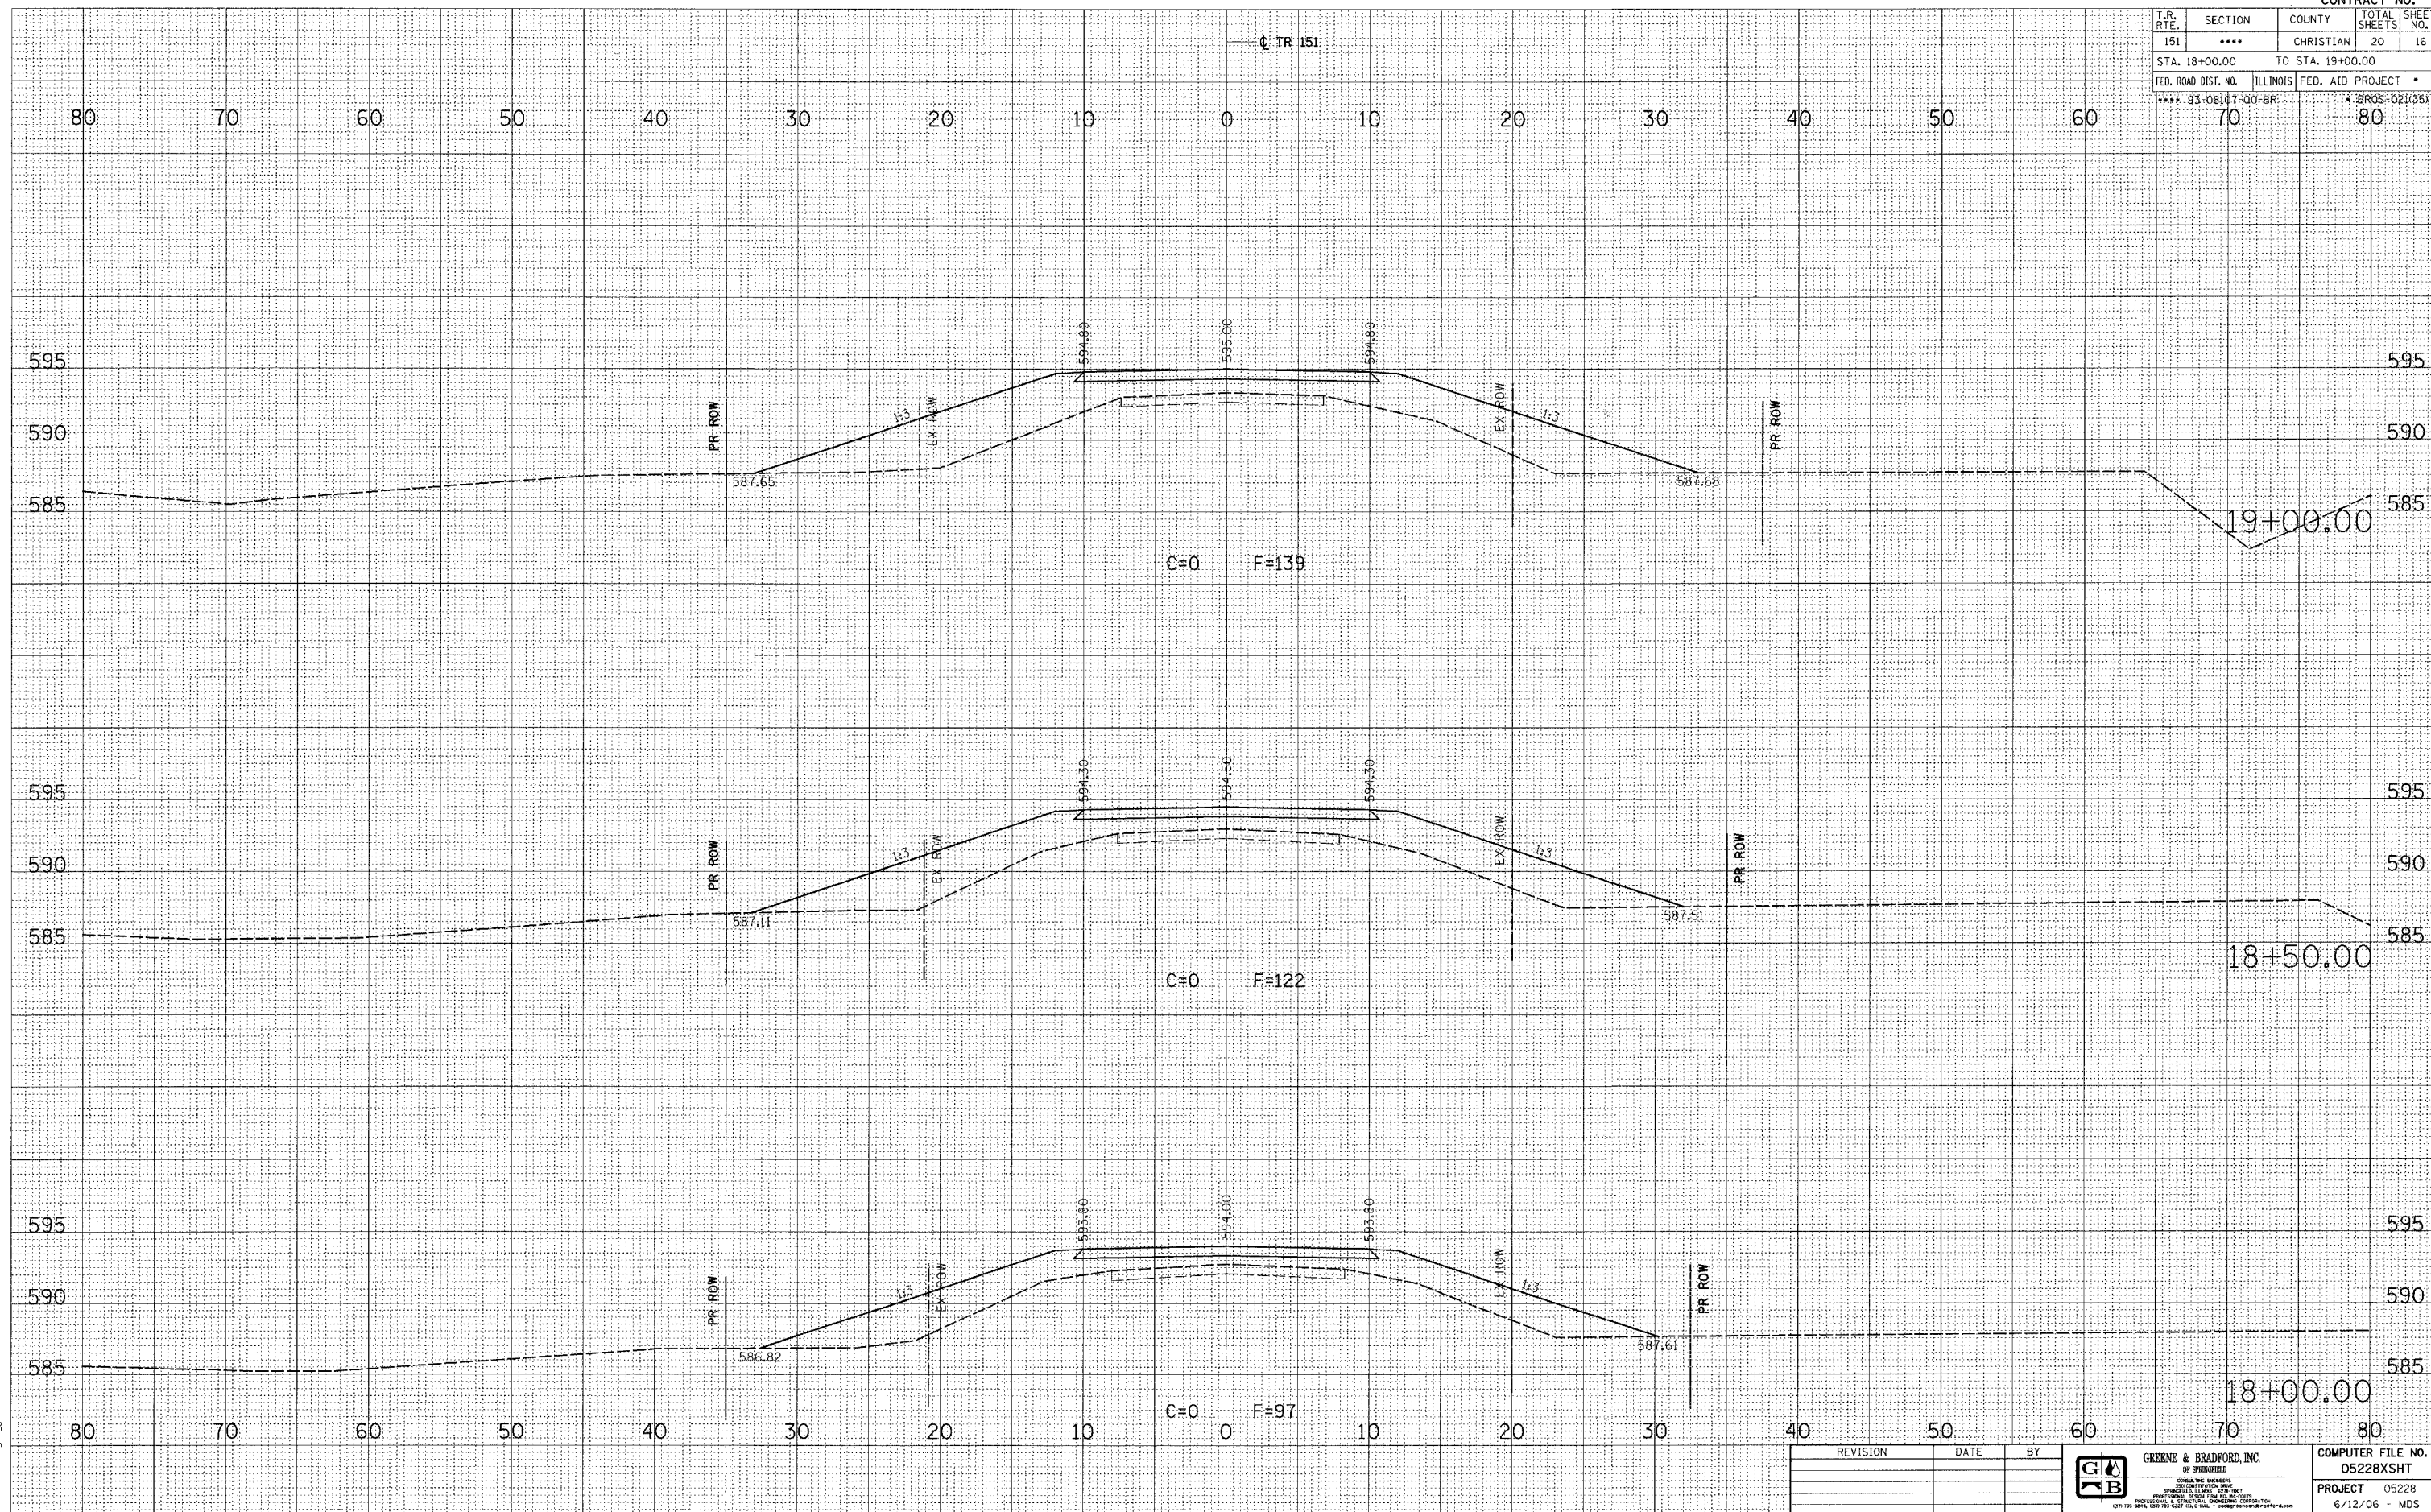

REVISION	DATE	BY

GREENE & BRADFORD, INC.
 OF SPRINGFIELD
 CONSULTING ENGINEERS

COMPUTER FILE NO.
 05228XSHT
 PROJECT 05228
 6/12/06 MDS

CHRISTIAN COUNTY / MAY ROAD DISTRICT - TR 151 - CROSS SECTIONS