



93437


| ROUTE | SHEET NO. | SECTION | COUNTY | TWP | RANGE |
|----------|-----------|----------------|---------|-----|-------|
| FAS-1600 | R-01-023 | 05-00012-00-RS | HANCOCK | 40 | 43 |

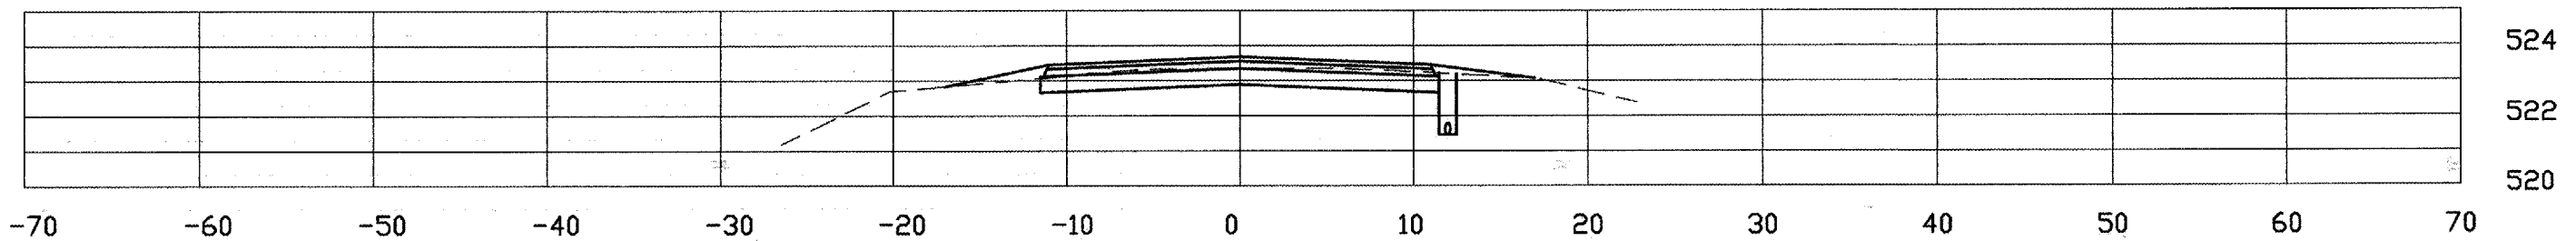


52+86.0

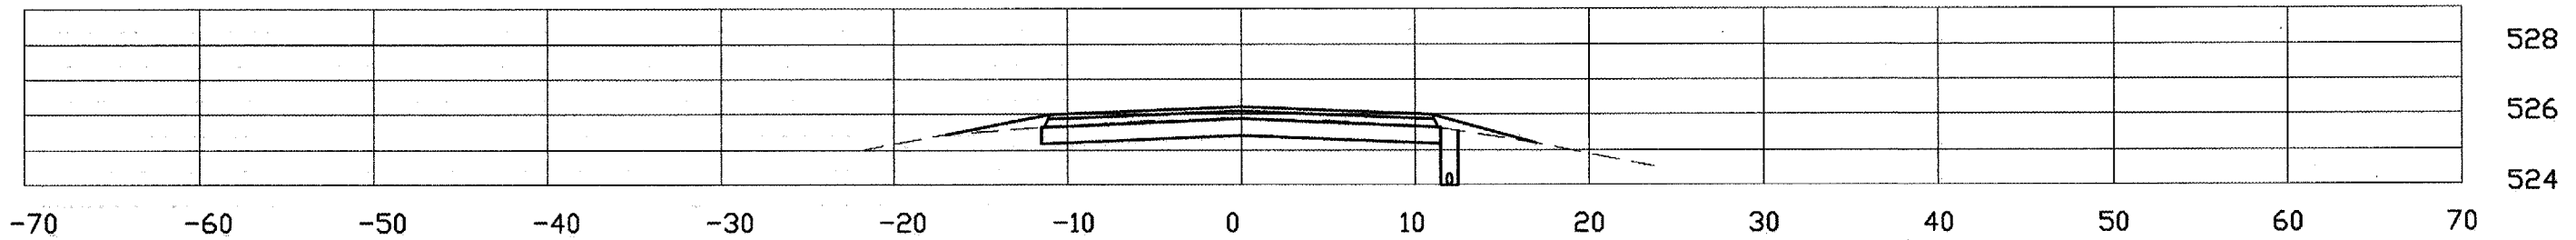

47+92.9

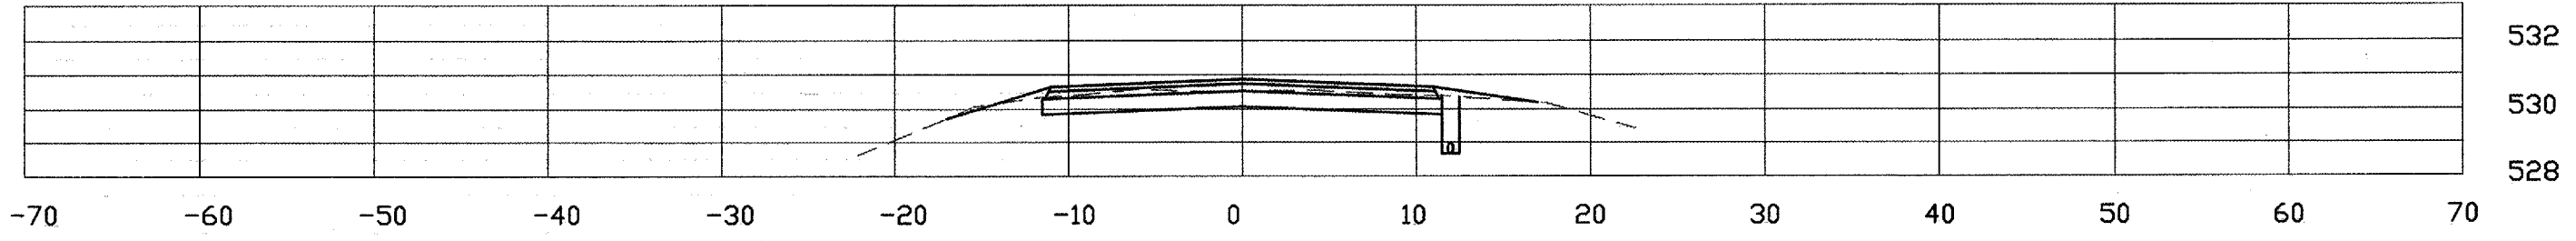

42+70.0

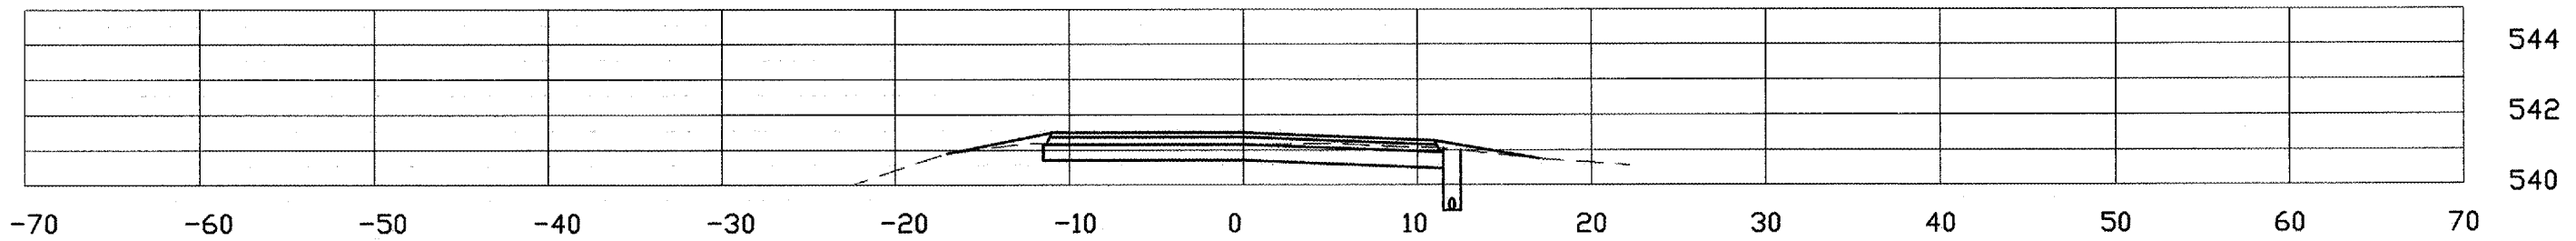

39+87.7