


CADD FILE: /4812/ks_GoldIntrF.dgn
 PLOTTER: 01/23/2007

ORIGINAL SURVEY	DATE
SURVEYED	BY
NOTE BOOK	
TEMPERATURE	
AREAS	
AREAS CHECKED	

FINAL SURVEY	DATE
SURVEYED	BY
NOTE BOOK	
TEMPERATURE	
AREAS	
AREAS CHECKED	

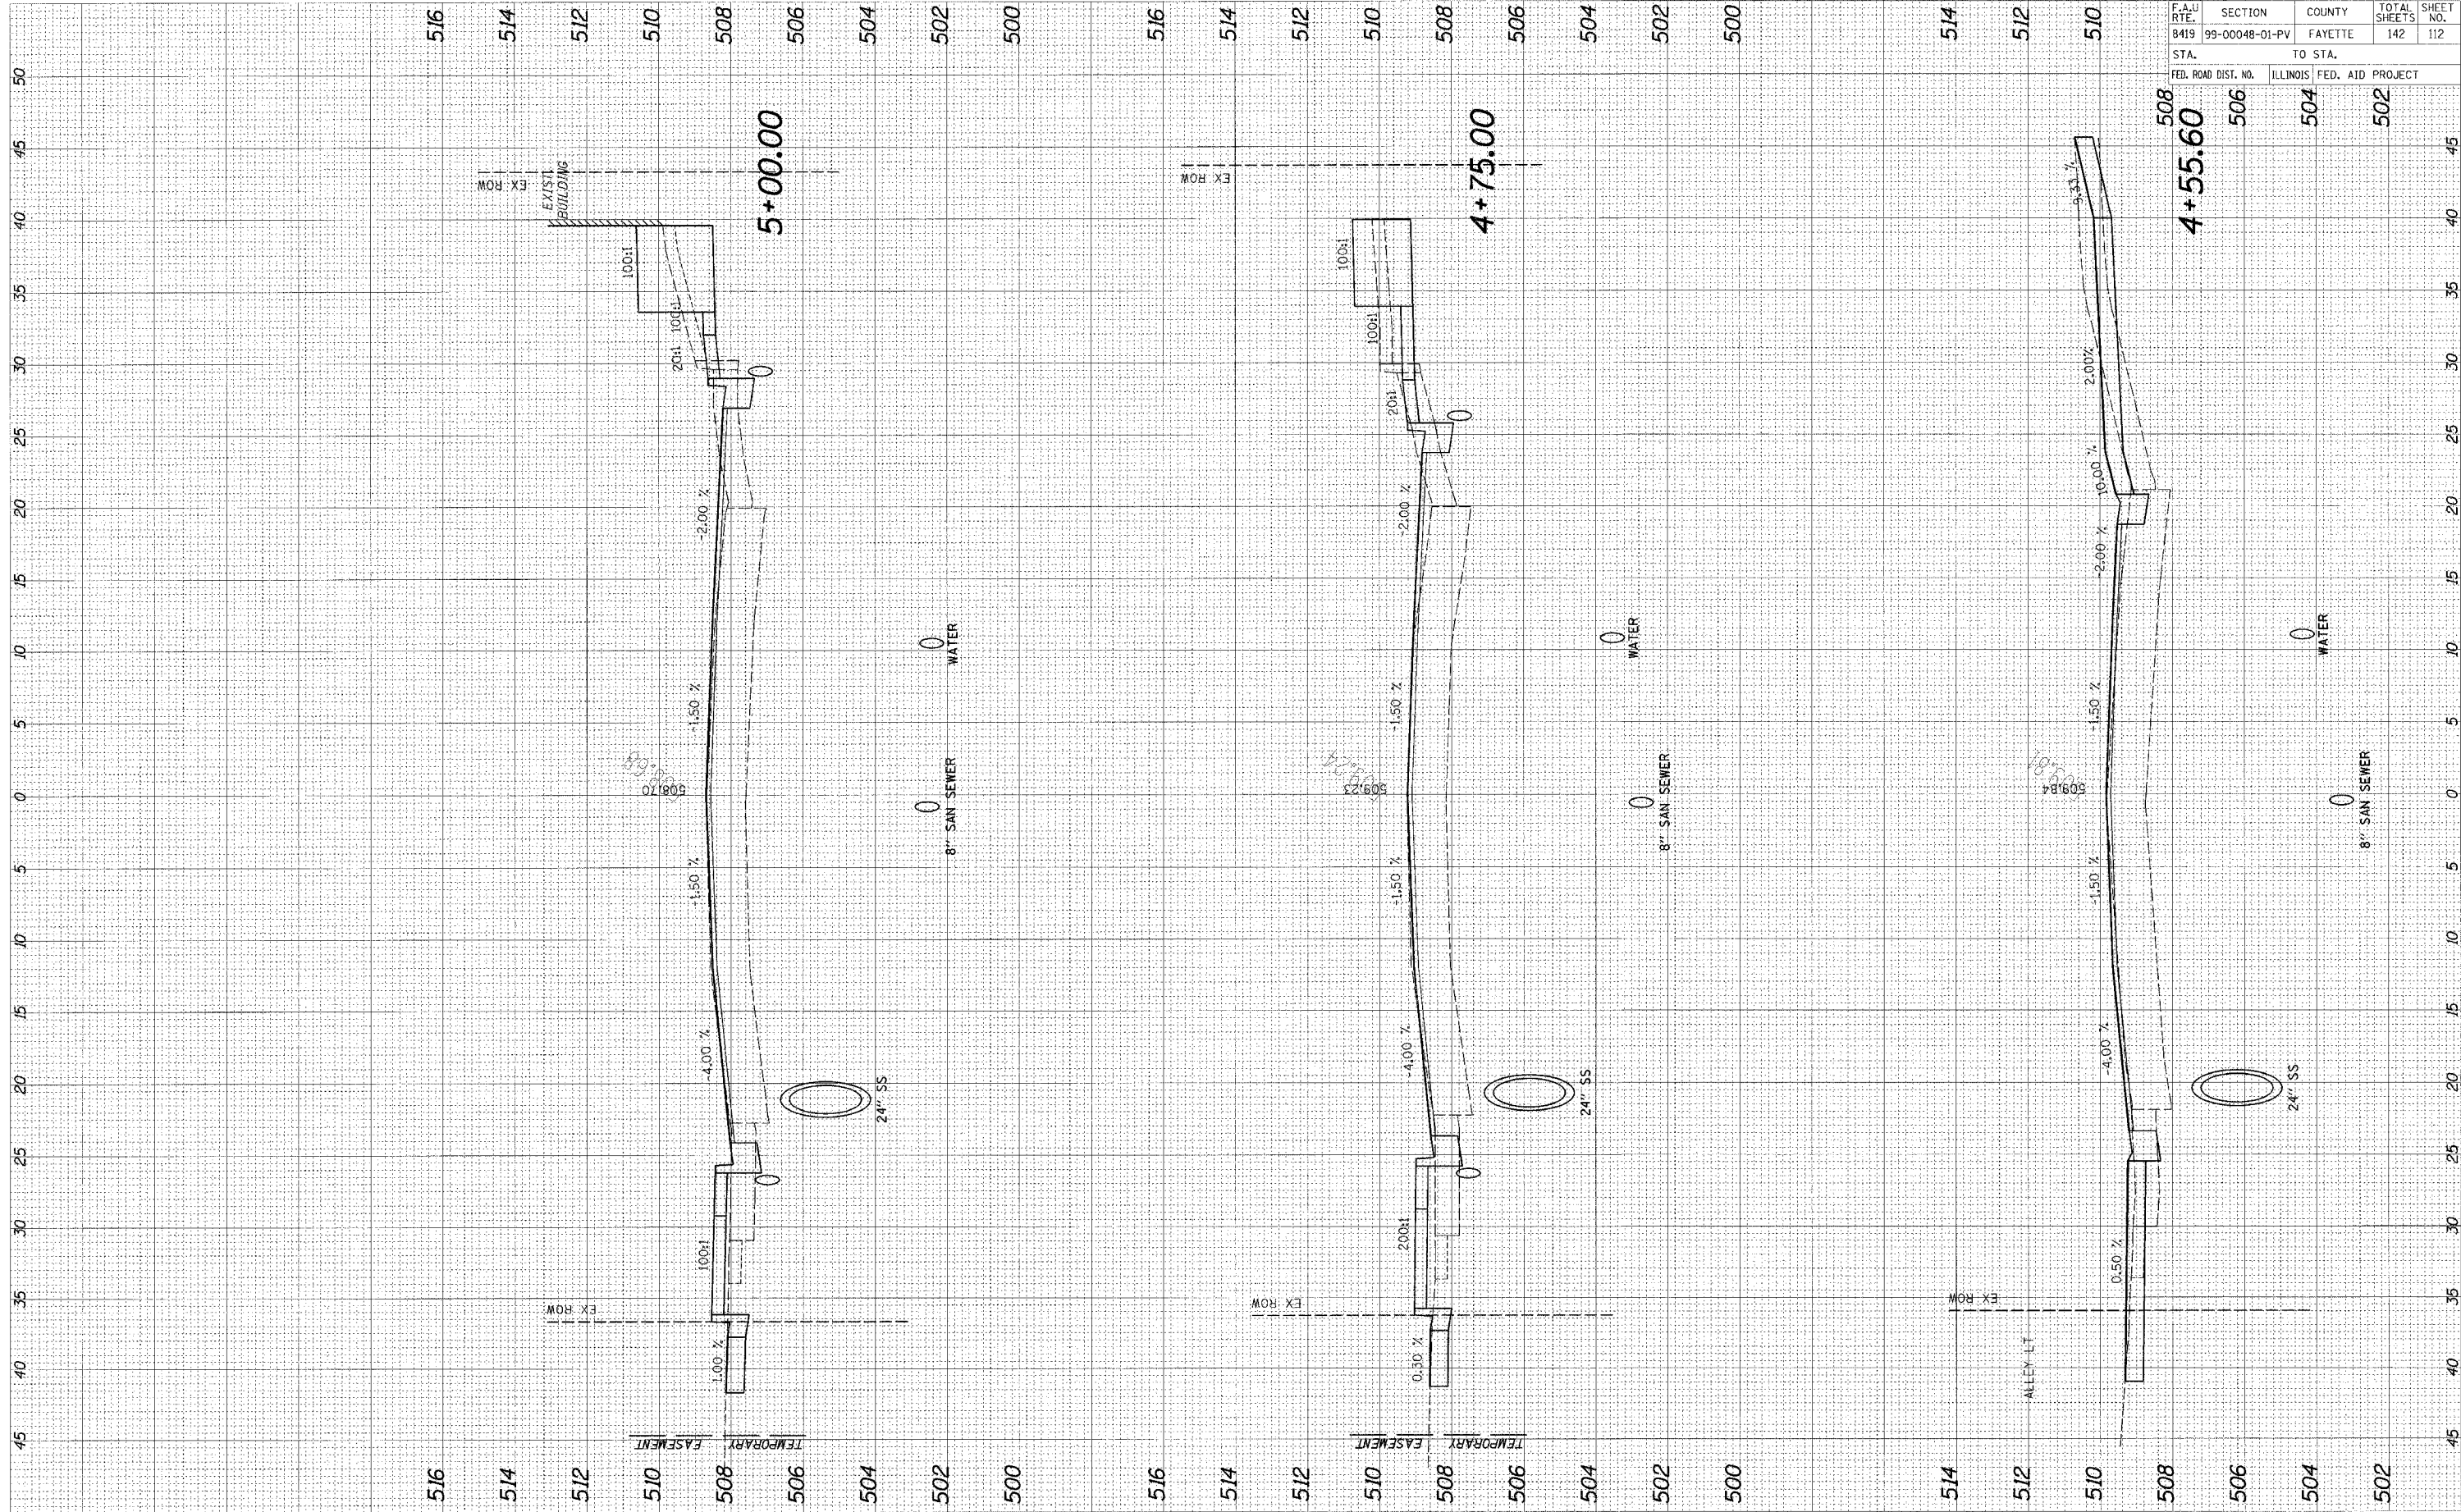

F.A.U. RT.	SECTION	COUNTY	TOTAL SHEETS	SHEET NO.
8419	99-00048-01-PV	FAYETTE	142	112

STA.	TO STA.
508	502

FED. ROAD DIST. NO.	ILLINOIS	FED. AID PROJECT
506	504	502

95500