


CADD FILE: /4812/ksc/Gold/InF.dgn
 PLOTTED: 01/23/2007

ORIGINAL SURVEY	DATE
SURVEY	BY
NOTF BOOK	
TEMPLATE	
AREAS	
AREAS CHECKED	

FINAL SURVEY	DATE
SURVEY	BY
NOTF BOOK	
TEMPLATE	
AREAS	
AREAS CHECKED	

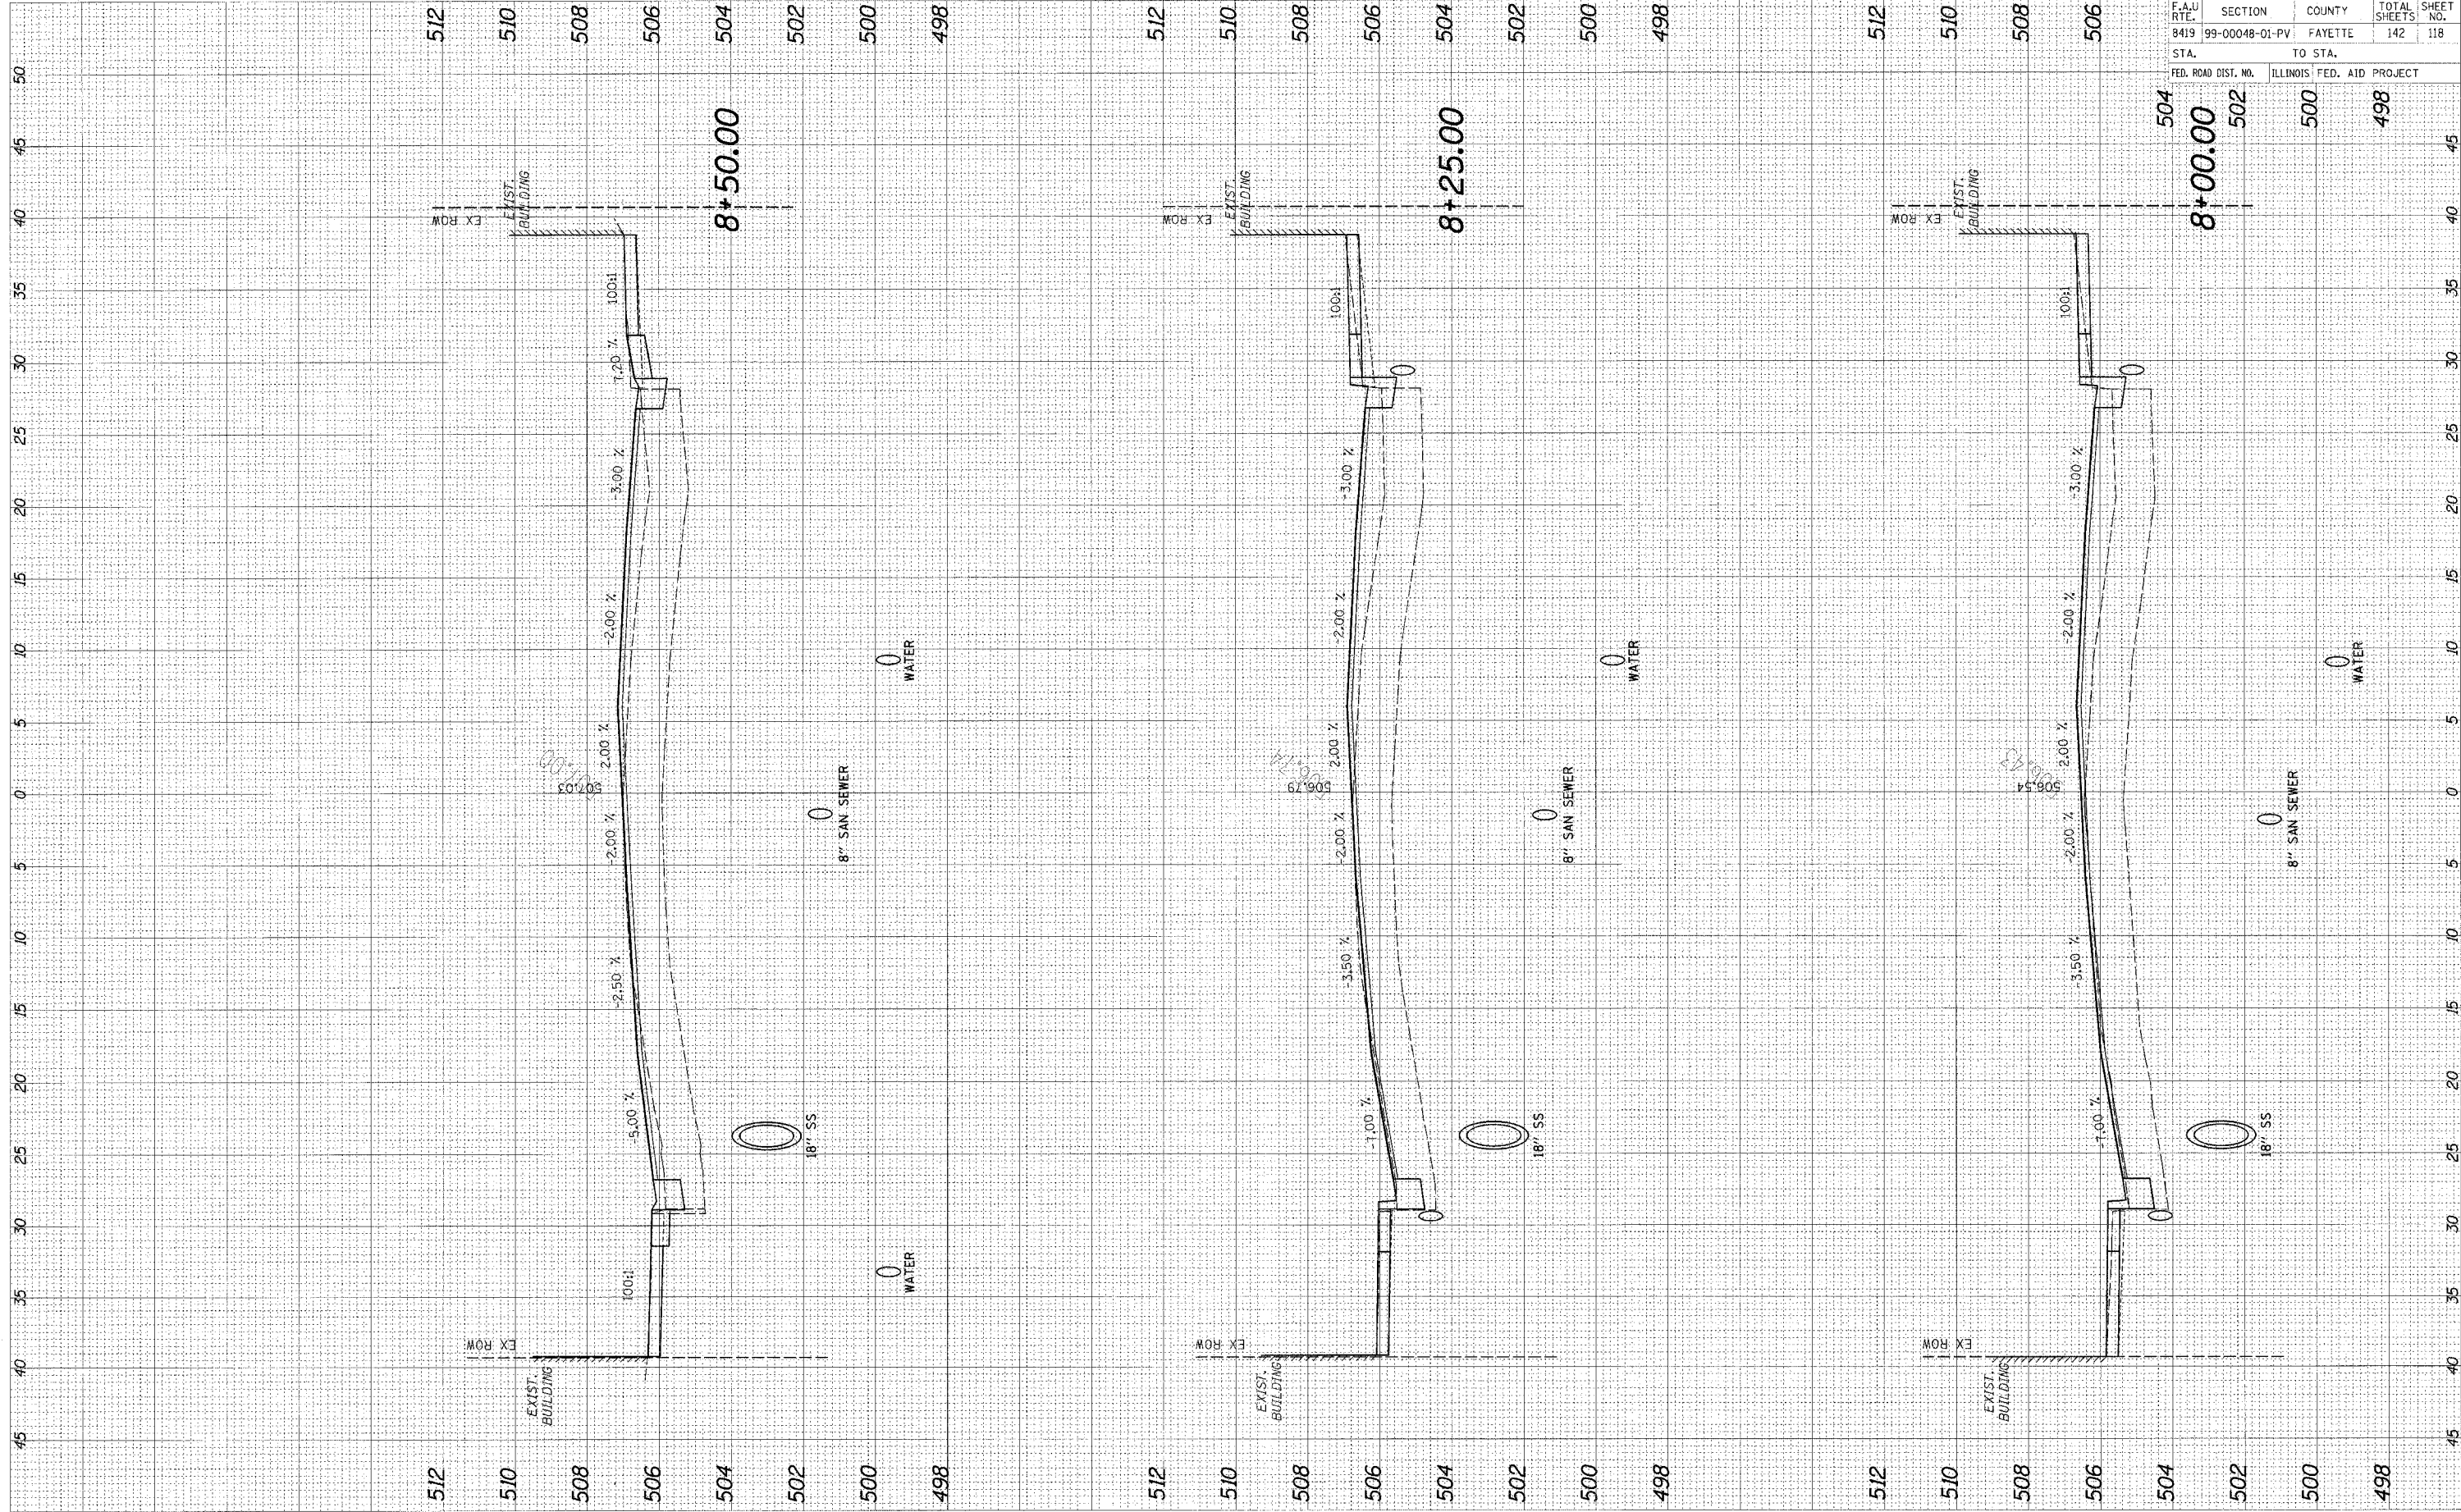

95500

F.A.U. RT.	SECTION	COUNTY	TOTAL SHEETS	SHEET NO.
8419	99-00048-01-PV	FAYETTE	142	118
STA.	TO STA.			
FED. ROAD DIST. NO.	ILLINOIS	FED. AID PROJECT		