


CADD FILE: /4812/xs\_GoldwinF.dgn  
 PLOTTED: 01/23/2007

ORIGINAL SURVEY	BY	DATE
NO. 1016 BOOK		
AREAS		
AREAS CHECKED		

FINAL SURVEY	BY	DATE
NO. 1016 BOOK		
AREAS		
AREAS CHECKED		

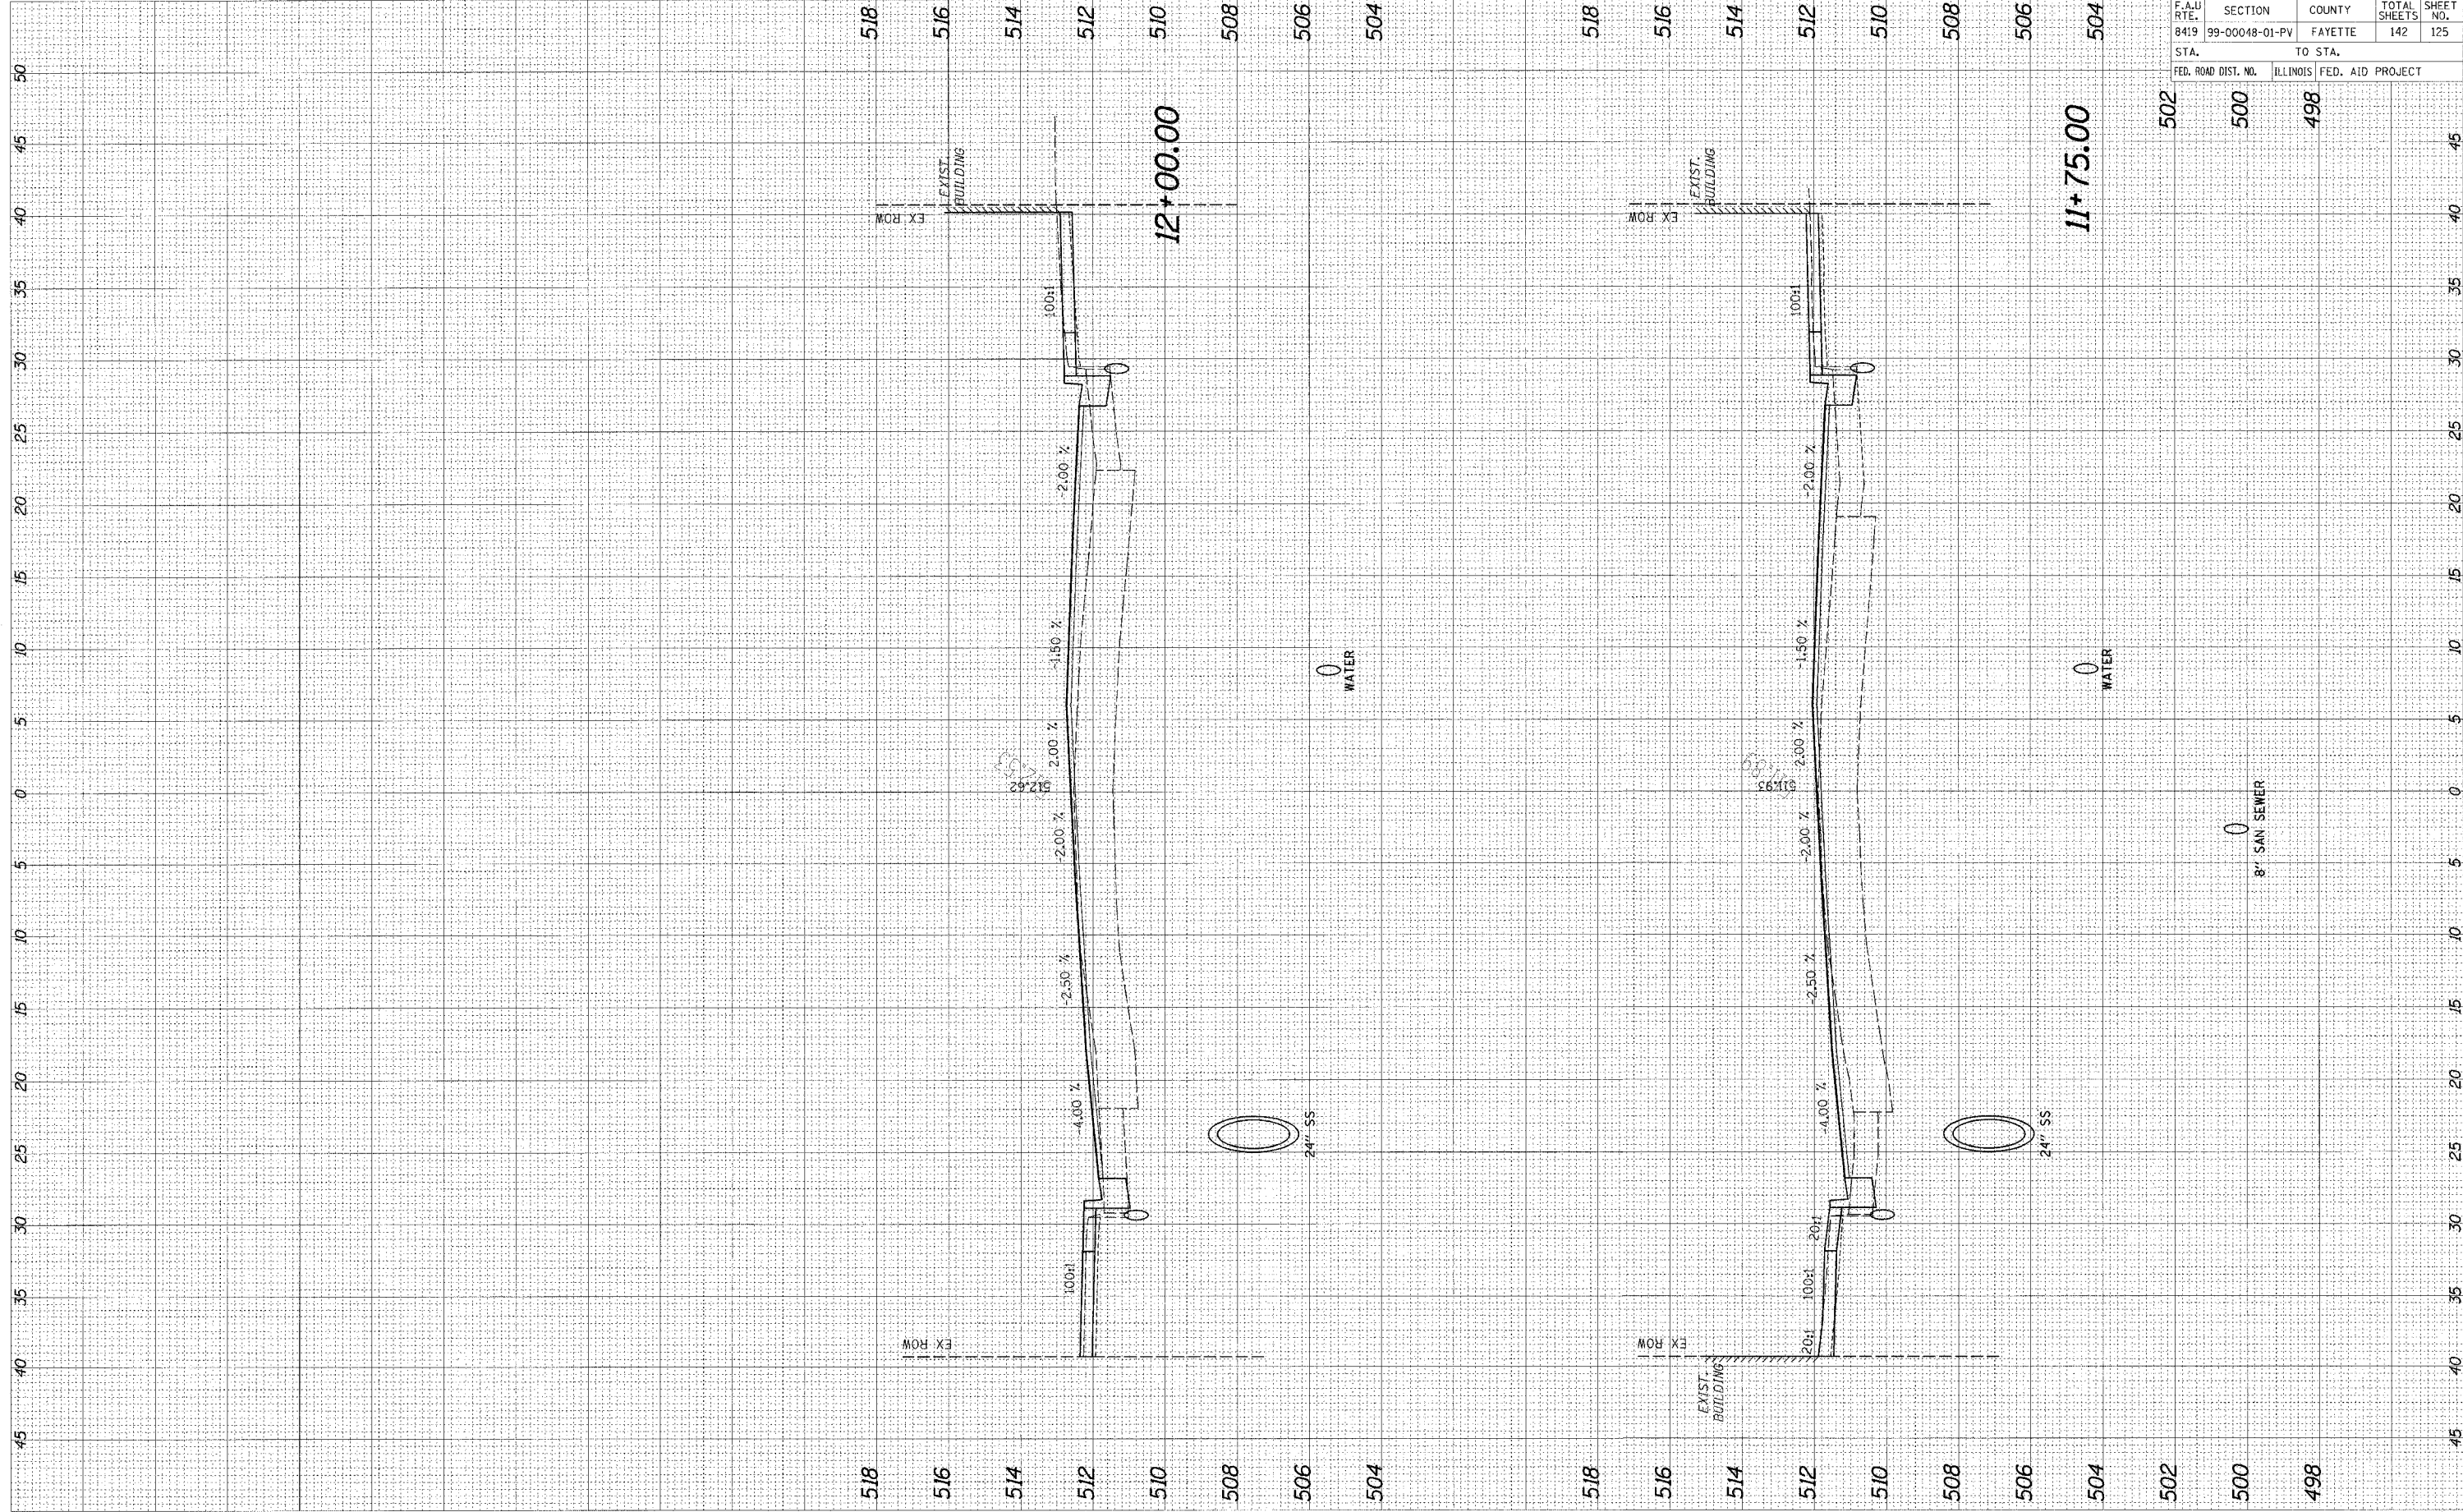

95500

F.A.U. RTE.	SECTION	COUNTY	TOTAL SHEETS	SHEET NO.
8419	99-00048-01-PV	FAYETTE	142	125
STA.	TO STA.			
FED. ROAD DIST. NO.	ILLINOIS	FED. AID PROJECT		
502	500	498		